


REGULATION 2(2) PLAN

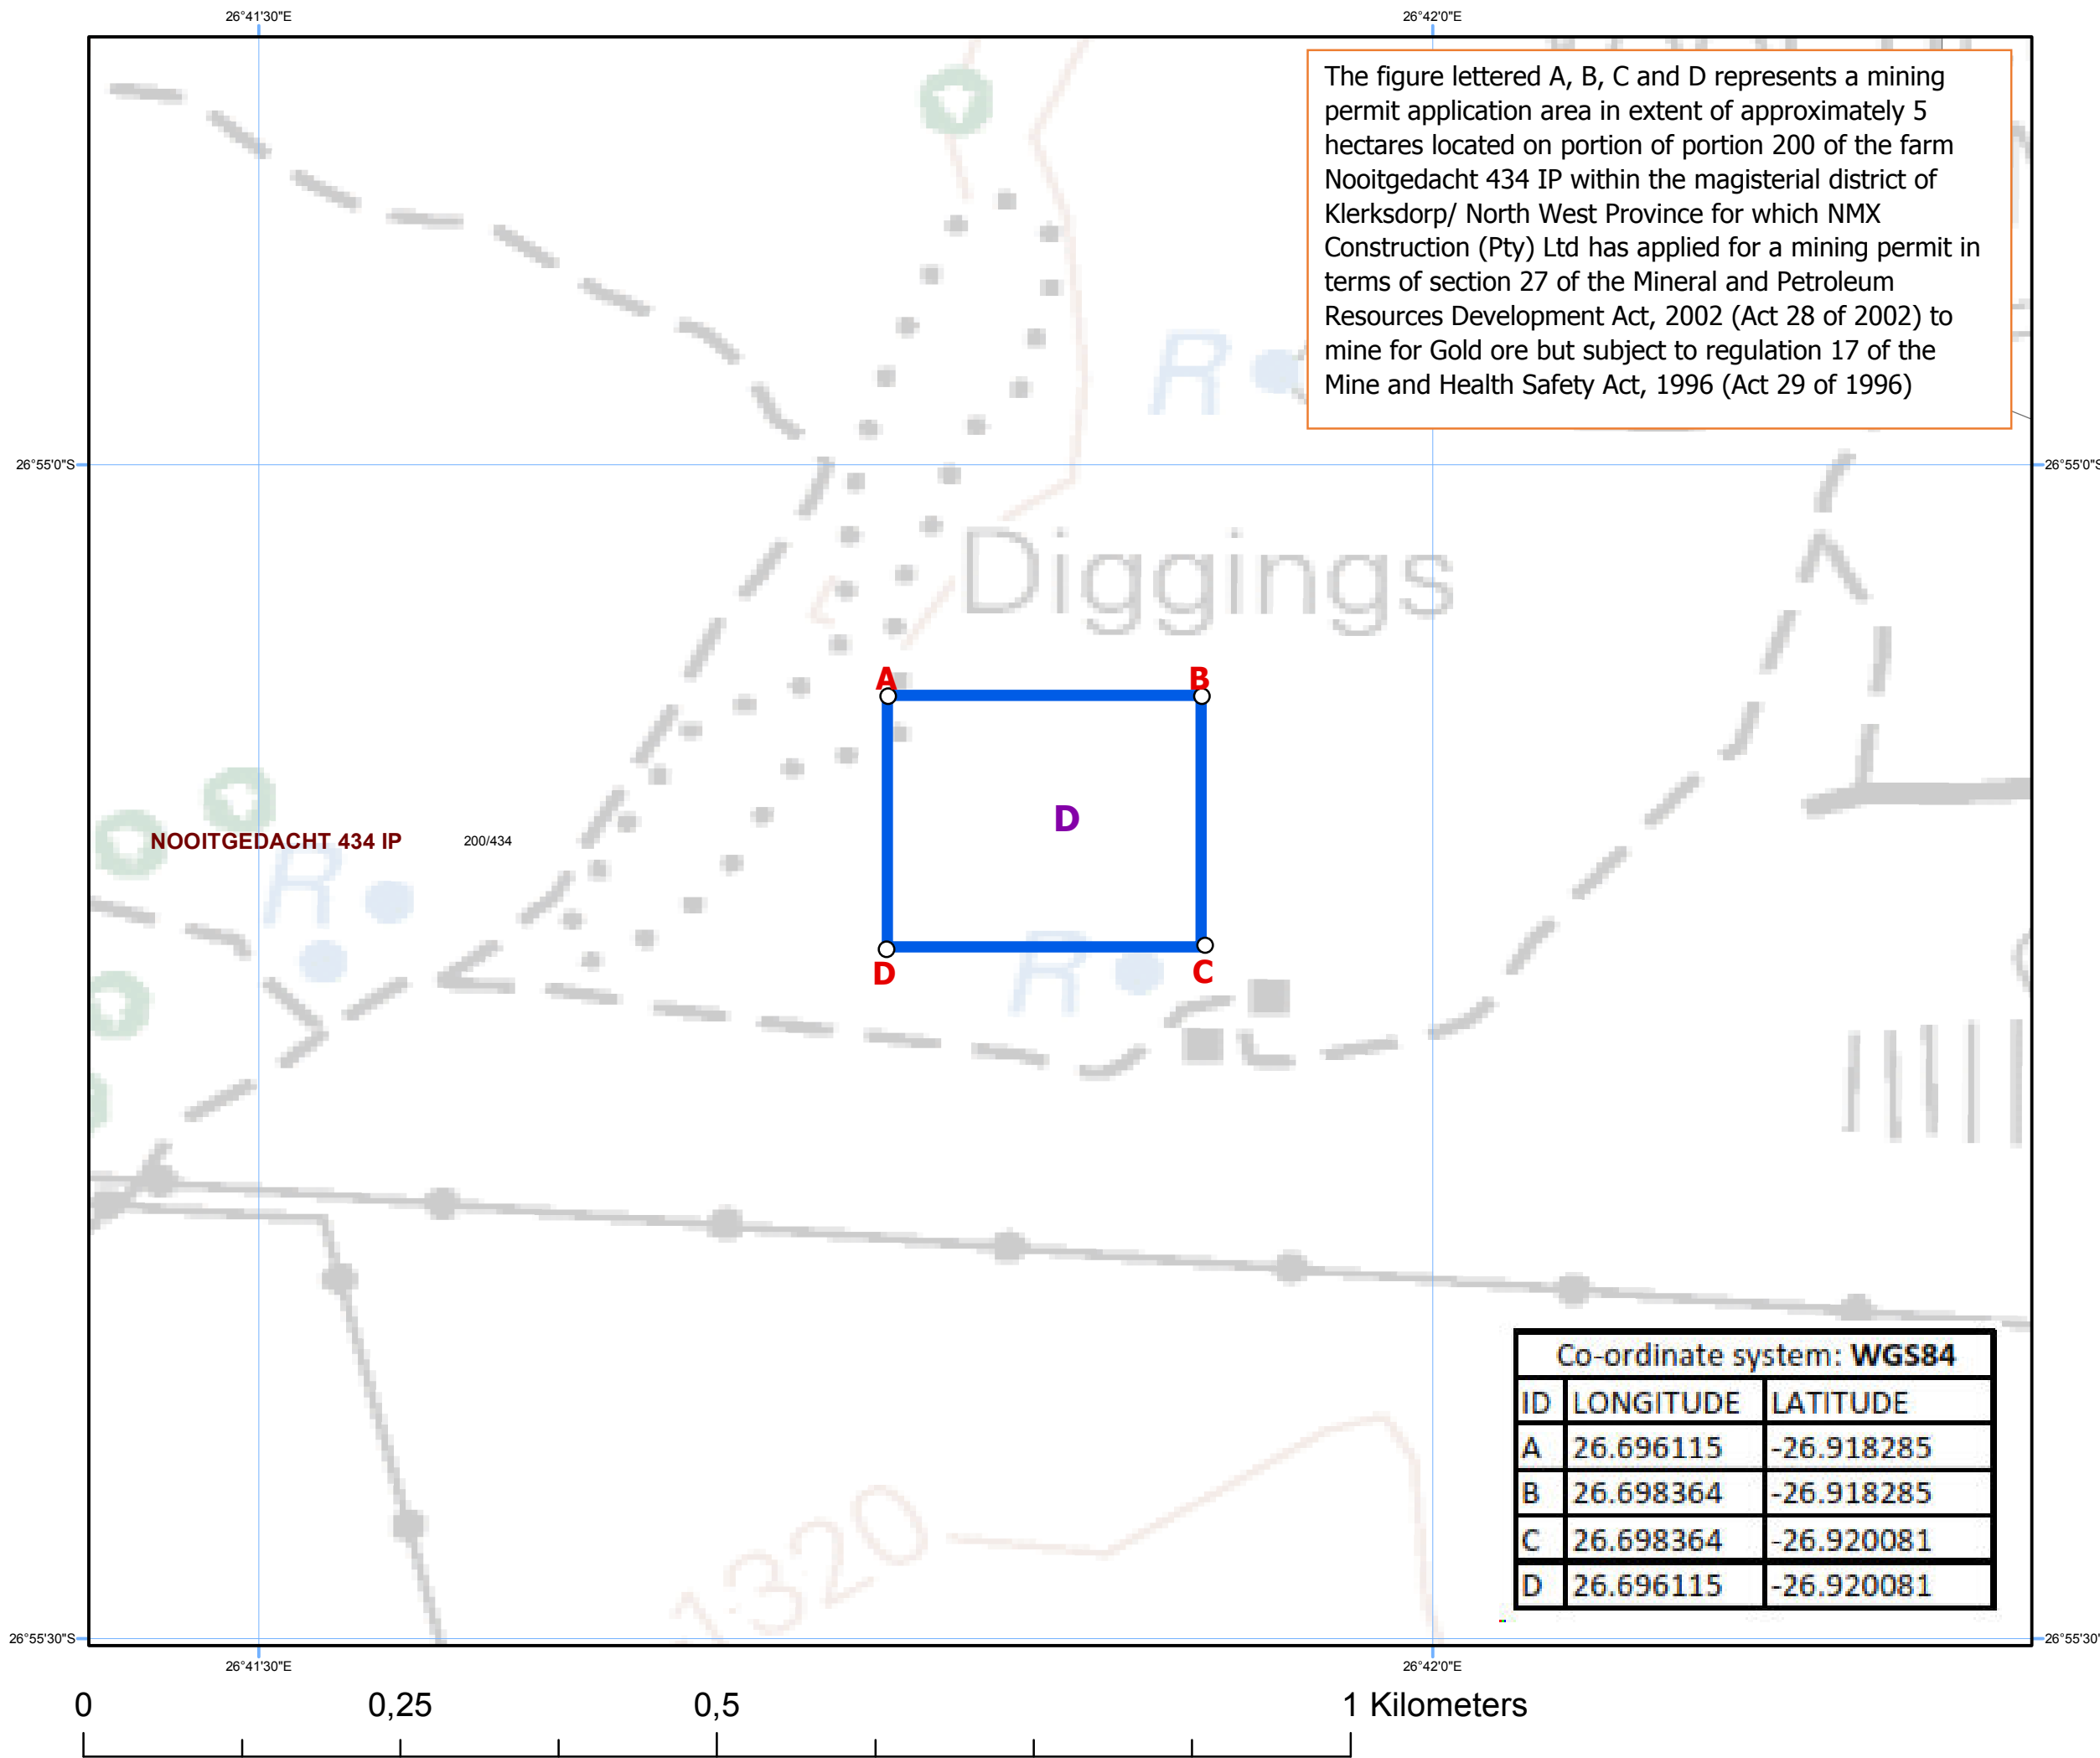

The figure lettered A, B, C and D represents a mining permit application area in extent of approximately 5 hectares located on portion 200 of the farm Nooitgedacht 434 IP within the magisterial district of Klerksdorp/ North West Province for which NMX Construction (Pty) Ltd has applied for a mining permit in terms of section 27 of the Mineral and Petroleum Resources Development Act, 2002 (Act 28 of 2002) to mine for Gold ore but subject to regulation 17 of the Mine and Health Safety Act, 1996 (Act 29 of 1996)

**NMX Construction
(Pty) Ltd**

**MINING PERMIT
APPLICATION**

**PLAN COMPILED IN ACCORDANCE
WITH REGULATION 2(2) OF THE
MPRDA, 2002, (ACT NO 28 OF 2002**

**TOTAL AREA EXTENT OF
APPROXIMATELY 5 HECTARES**

APPLICANT:

SIGNATURE:


DATE:

LEGEND

FARM BOUNDARIES 

APPLICATION AREA 

ROADS 

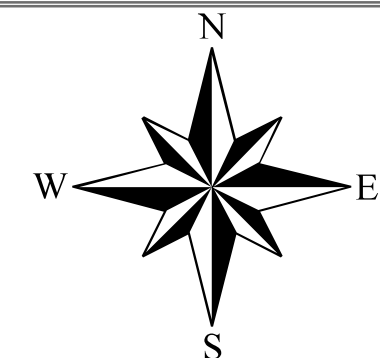

1:5 000

Co-ordinate system: **WGS84**

ID	LONGITUDE	LATITUDE
A	26.696115	-26.918285
B	26.698364	-26.918285
C	26.698364	-26.920081
D	26.696115	-26.920081

