

GENERAL NOTES

LEGEND


LAND USE	ANNOTATION
SPECIAL	

WG 29

N	Y	X	Z
BM1	71415.95	2879708.53	1622.05
BM2	70749.51	2879495.68	1590.33
BM3	70215.51	2879288.72	1595.79
BM4	70706.89	2878781.82	1575.01

71415.95 2879708.53 1622.05

A	71833.99	2878771.55
B	71445.29	2878358.17
C	70846.54	2878644.65
D	70421.84	2879074.52
E	70320.25	2879168.43
F	70282.50	2879215.94
G	70207.38	2879288.34
H	70895.36	2879543.44
J	71410.67	2879736.62
K	71476.56	2879603.25
L	71484.80	2879607.31
M	71813.04	2879546.12
N	71815.51	2879336.21
O	71816.23	2879330.18
P	71822.80	2879234.10
Q	71558.15	2879239.70
R	71558.44	2879224.02
S	71548.77	2879224.61
T	71541.98	2879165.70
U	71594.08	2879162.70
V	71594.63	2879083.88
W	71576.24	2879083.61
X	71580.23	2879078.97
Y	71576.46	2879067.40
Z	71563.32	2879068.88
AA	71534.25	2878858.25
AB	71585.91	2878850.00
AC	71600.40	2878832.06
AD	71646.45	2878825.82
AE	71651.37	2878850.06
AF	71688.46	2878856.52
AG	71690.10	2878862.58
AH	71745.81	2878874.00
AI	71771.46	2879001.13
AL	71814.03	2878996.09

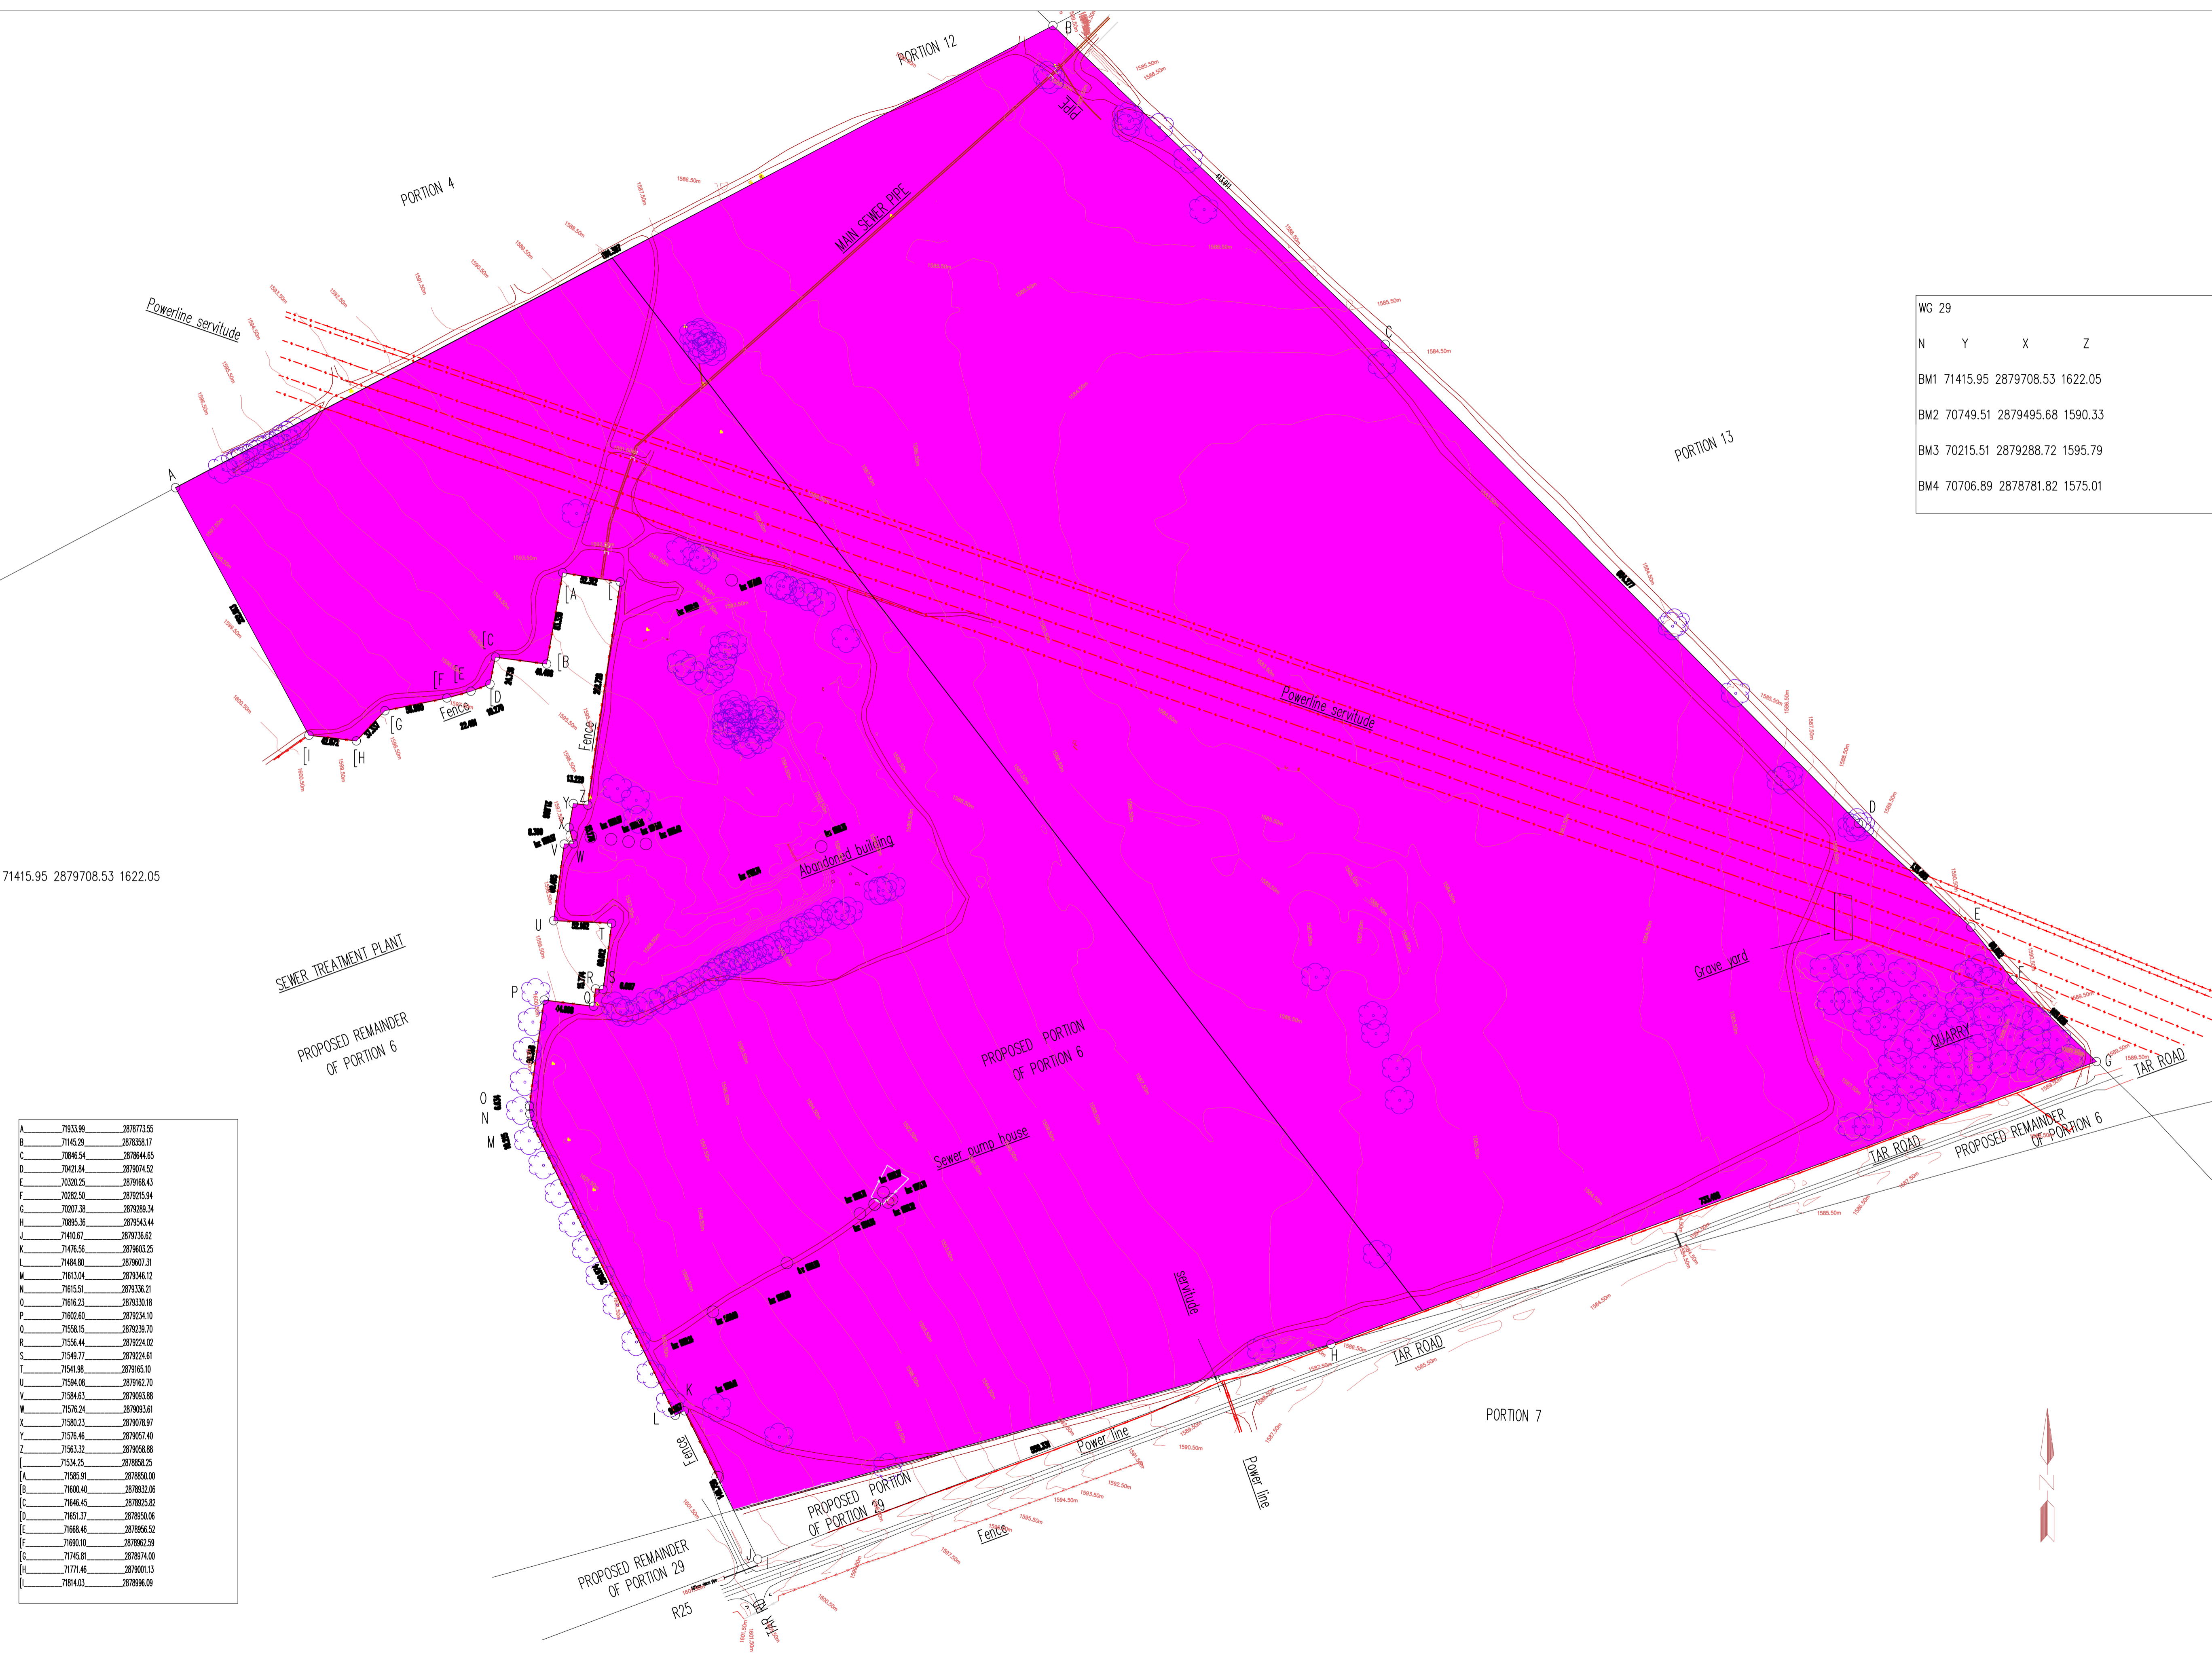

NOTES

- Tree
- Gravel rd
- Manhole
- Valve

No.	Revision/Issue	Date

Firm Name and Address  
 OCD Architects  
 Unit 8, First Floor Right, Berkley Office Park  
 8 Bahumia Street, Techno Park, Highveld  
 Centurion, Gauteng  
 0157

Project Name and Address  
 Township Establishment on part of the Remainder  
 of Portion 6 of the Farm Hartbeestfontein 17 IR  
 for the purpose of a Emergency Services  
 Training Academy  
 (Proposed Hartbeestfontein Extension 16)

Project	Service Provider
Date 1 November 2019	
Scale 1:200	