


ROUTE PLAN OF PROPOSED GARONA - GROBLERSHOOP 132KV OVERHEAD POWER LINE

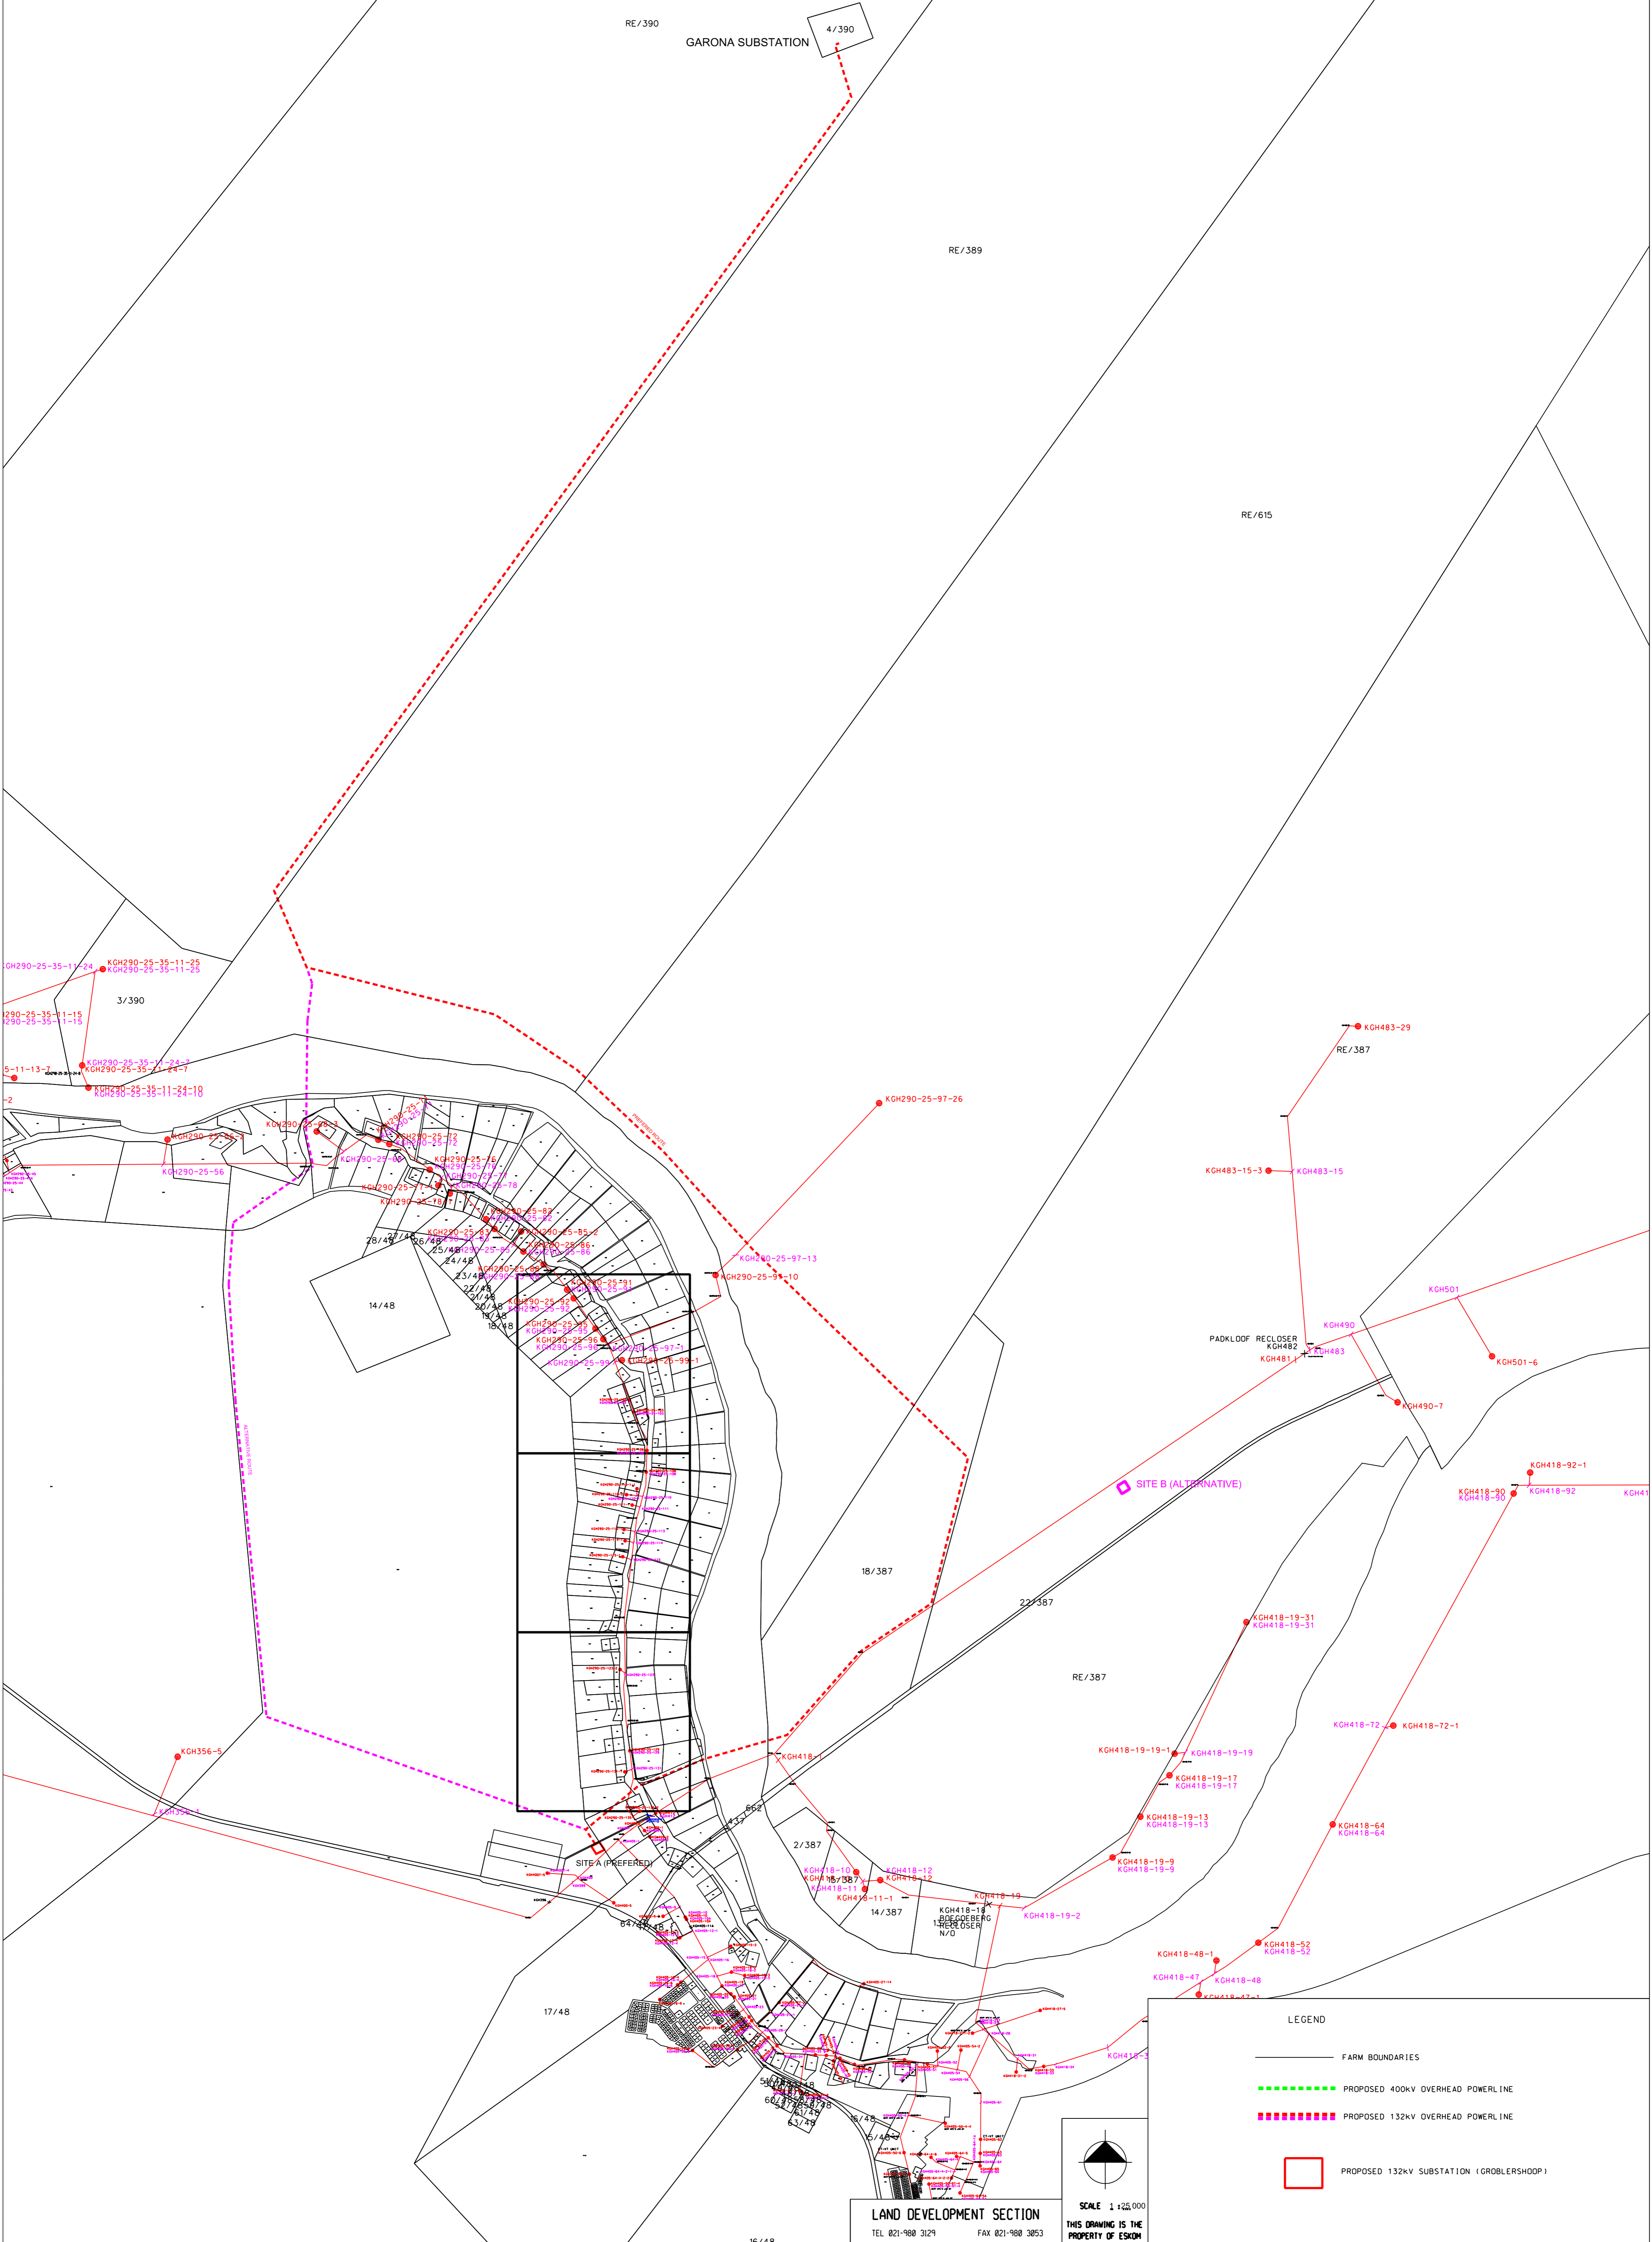

- LEGEND**
- FARM BOUNDARIES
 - PROPOSED 400KV OVERHEAD POWERLINE
 - PROPOSED 132KV OVERHEAD POWERLINE
 - PROPOSED 132KV SUBSTATION (GROBLERSHOOP)

LAND DEVELOPMENT SECTION
 TEL 021-980 3129 FAX 021-980 3853
 SCALE 1:25,000
 THIS DRAWING IS THE PROPERTY OF ESKOM