


# MAKHUSHANE

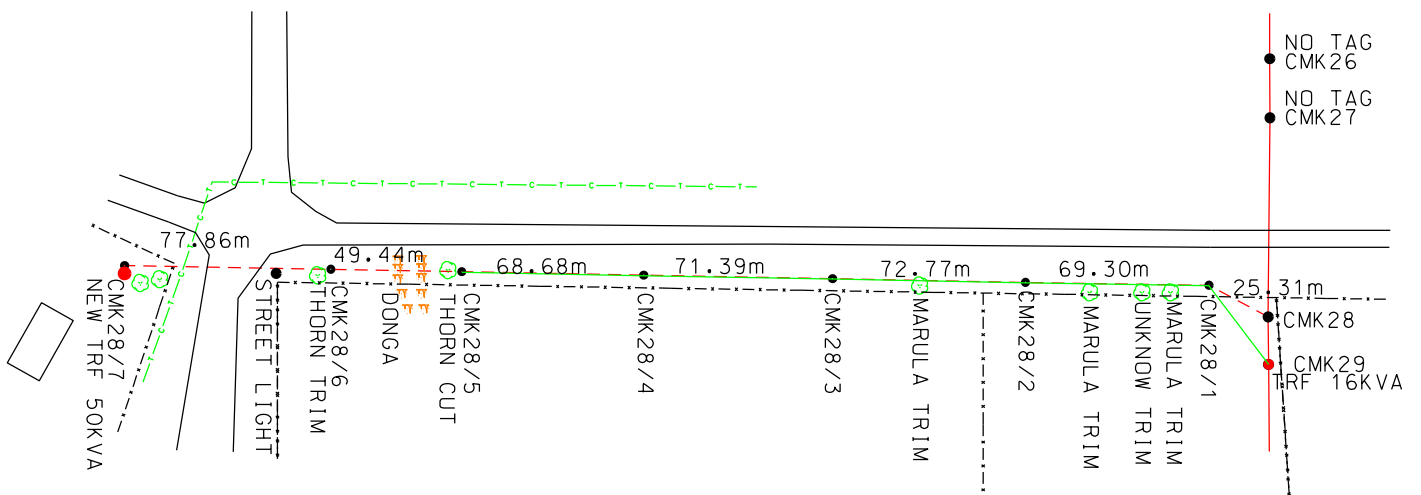

## LV LINE TO SHARE POLES WITH MV



DISTRIBUTION  
ENGINEERING  
NORTHERN REGION  
LAND DEVELOPMENT



P.O. BOX 3499  
PIETERSBURG 0700  
TEL. (015) 299 0525  
FAX. (015) 295 7550

FEEDER: CHEMIE MASEKE

CUSTOMER: JOSEPH MALATJI

PROJECT NO: S142957478B

PROPERTY: MAKHUSHANE

CONDUCTOR: FOX

LENGTH OF LINE: 434.76m

COMPILATION: 2330

SURVEYOR: MPOLAWA J

SCALE: 2500

DRAUGHTSPERSON: CHAVANI MATHEBULA

PAGE: 1 OF 1