




1 CAR PORTS - PORTION A - CONCEPT KEY REFERENCE PLAN
1:200

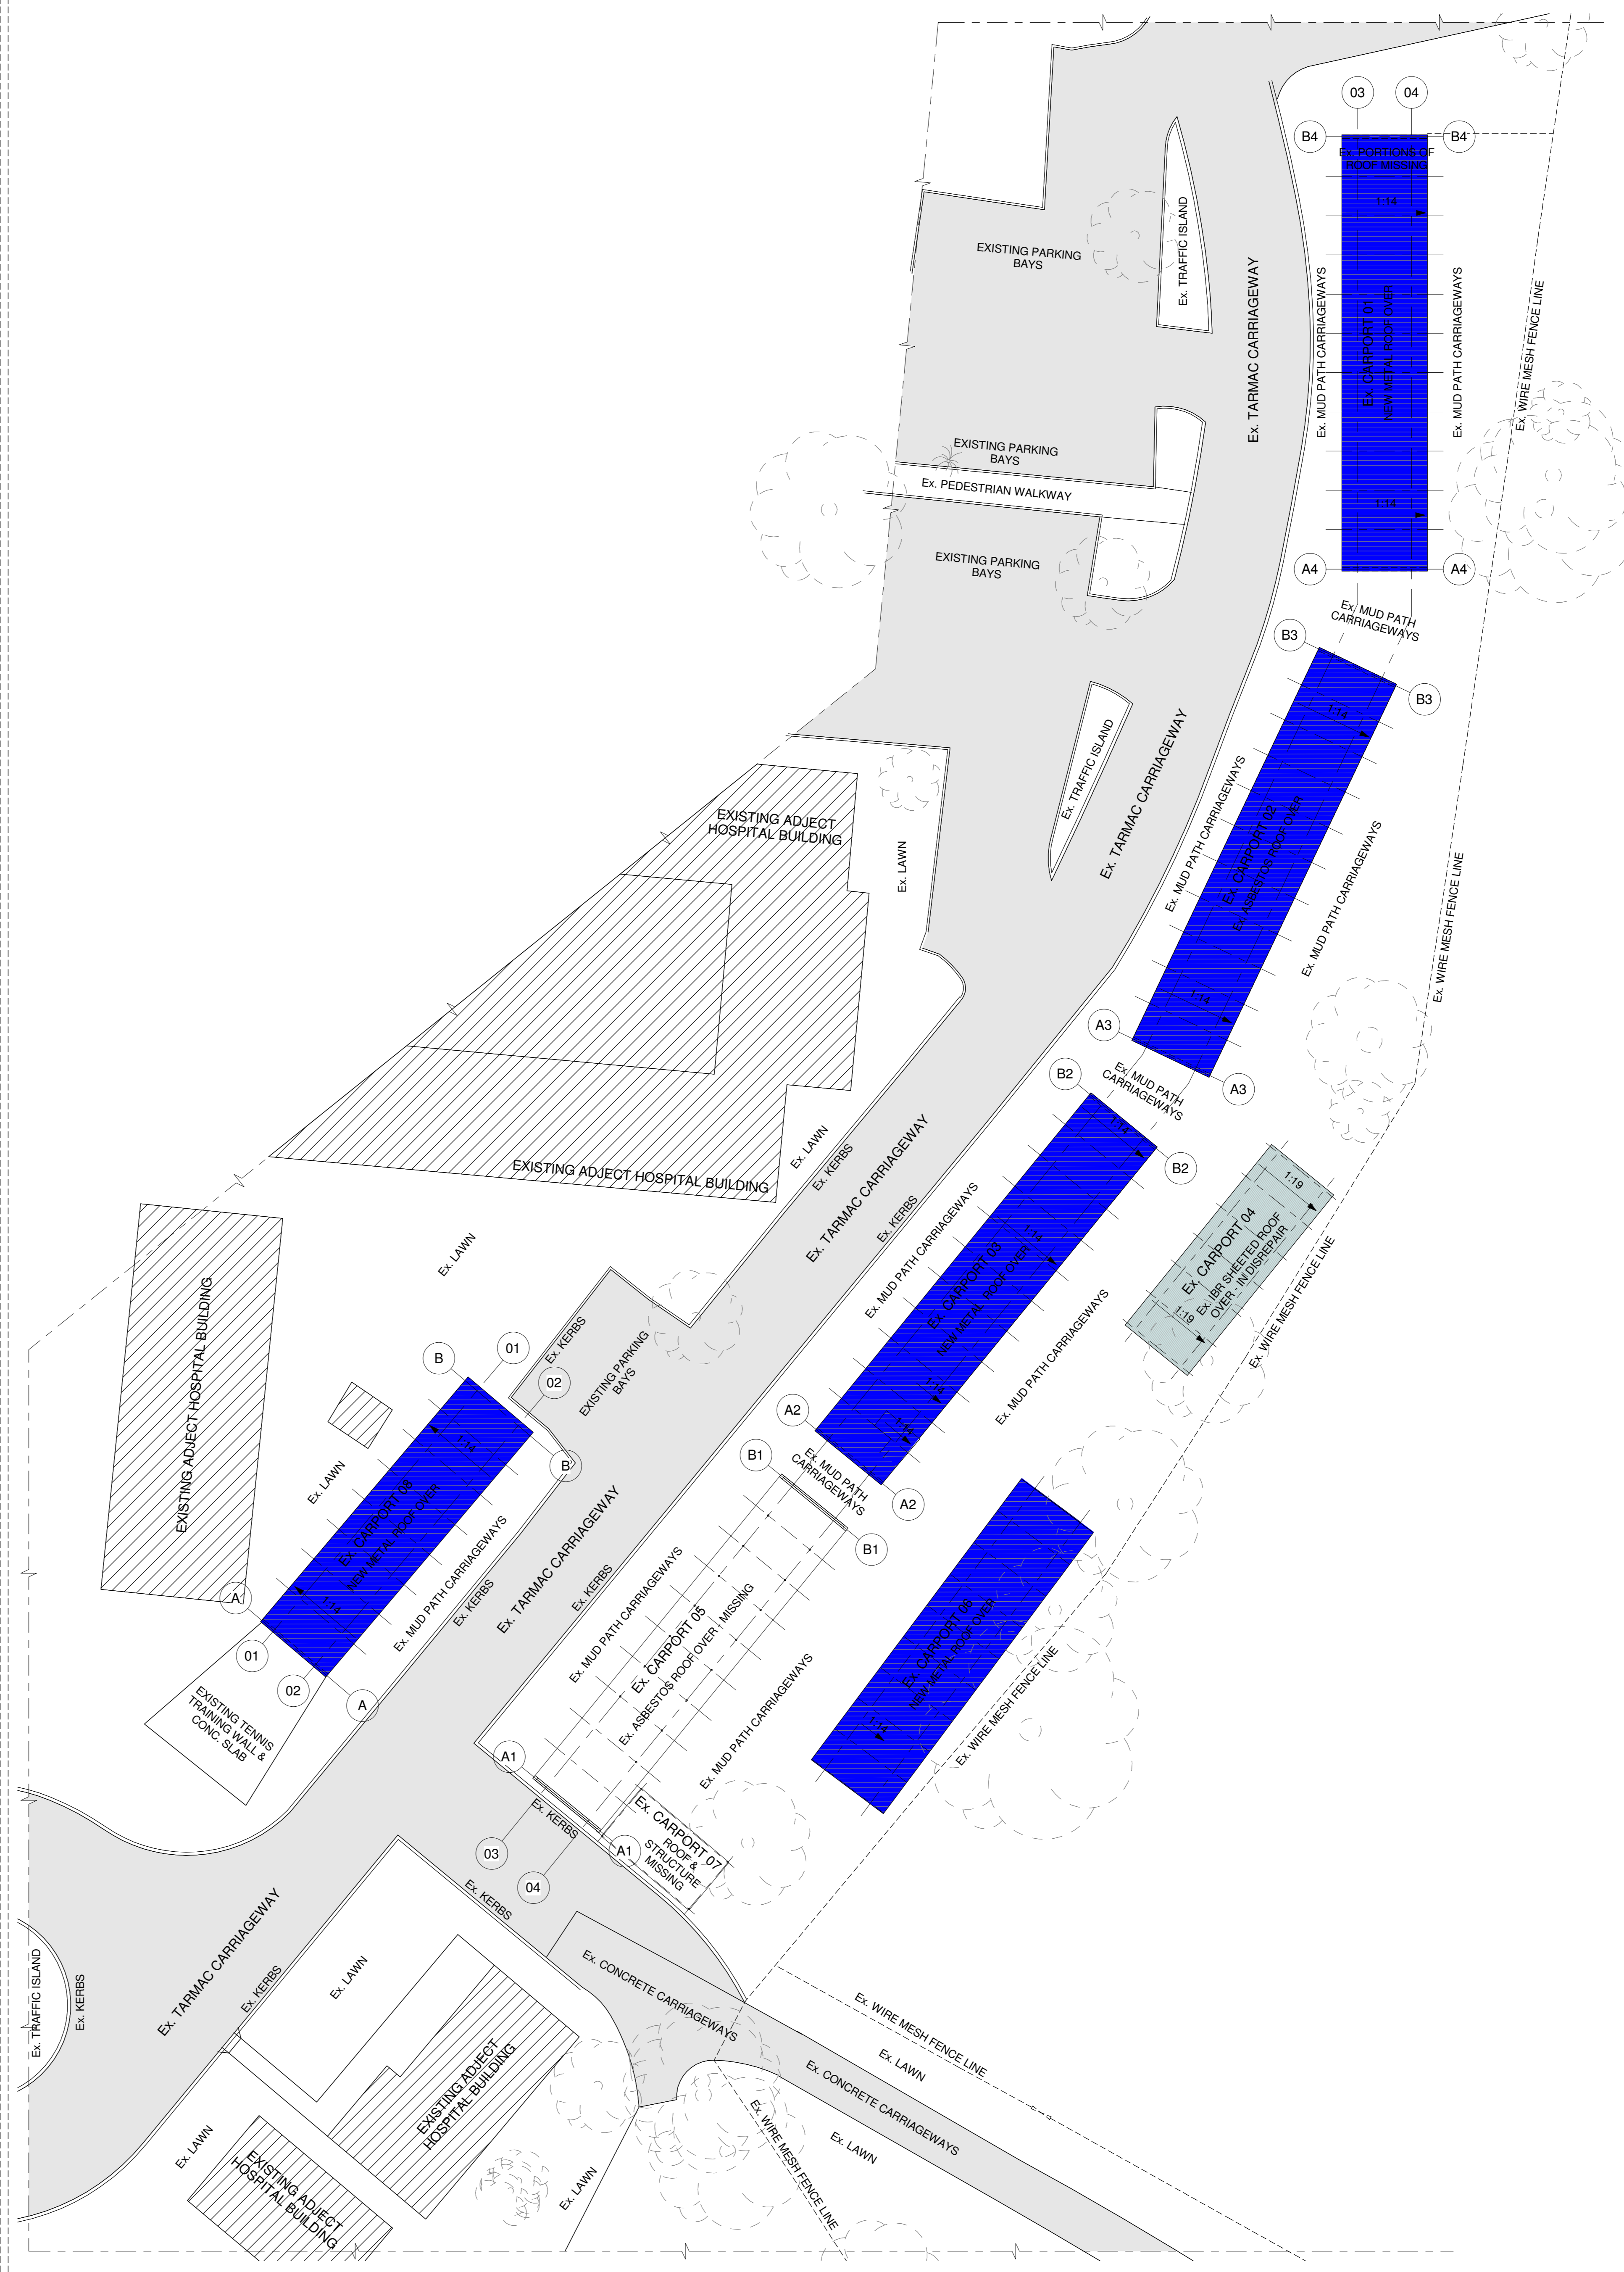

2 CAR PORTS - PORTION A - ROOF LEVEL - REFERENCE PLAN
1:200

- GENERAL DRAWING NOTES**
- THE DESIGN ON THIS DRAWING IS COPYRIGHT AND REMAINS THE PROPERTY OF THE ARCHITECTS.
 - ALL WORK TO BE CARRIED OUT STRICTLY IN ACCORDANCE WITH MUNICIPAL REGULATIONS.
 - DRAWINGS NOT TO BE SCALED, ONLY ANNOTATED DIMENSIONS TO BE USED.
 - ALL RELEVANT DATUM LEVELS, DIMENSIONS TO BE CHECKED ON SITE BEFORE COMMENCEMENT OF WORK.
 - ALL DRAWINGS ARE TO BE CHECKED BY THE MAIN CONTRACTOR AND ANY DISCREPANCIES ON THE DRAWINGS OR BETWEEN THE DRAWINGS ARE TO BE REFERRED TO THE ARCHITECT.
 - CONTRACTOR TO CHECK ALL QUANTITIES PRIOR TO ORDERING AND MANUFACTURE.
 - CONTRACTOR TO PROVIDE SHOP DRAWINGS FOR APPROVAL BY ARCHITECT PRIOR TO MANUFACTURE.

Revision:

No.:	Date:	Description:

ASBESTOS AREA LEGEND:

NEW METAL ROOF SHEETING	Blue
IBR ROOF SHEETING IN DISREPAIR	Light Blue

PLAN REFERENCE LEGEND:

CARPORT 01	Pink
CARPORT 02	Yellow
CARPORT 03	Light Green
CARPORT 04	Light Blue
CARPORT 05	Light Purple
CARPORT 06	Light Cyan
CARPORT 07	Light Blue
CARPORT 08	Light Orange
TARMAC & CONCRETE CARRIAGEWAY	Grey
MUD PATH CARRIAGEWAY	Light Green

Page Size: A0

Client



Signature: _____ Date: _____



Professional Architects signature
Mr. K.P. Mawesana (Pr. Arch) saccap (1902) sala (7298)

PROPOSED EDENDALE HOSPITAL ASBESTOS REMOVAL & REFURBISHMENT PROJECT FOR THE DEPARTMENT OF HEALTH, SOUTHERN REGION ERF 89, PLESSISLAER

Date: 09.03.2022 Scale: As indicated
Drawn: CJ

Drawing Description:

CAR PORTS - PORTION A - KEY REFERENCE PLANS

Job no.: 5561 Drawing no.: SK_CPA_100 Rev. no.:

Signature: _____ Date: _____

ISSUED FOR APPROVAL	
ISSUED FOR INFORMATION	
ISSUED FOR SUBMISSION	
ISSUED FOR TENDER	
ISSUED FOR CONSTRUCTION	