


1 CAR PORTS - PORTION A - CONCEPT KEY REFERENCE PLAN
1:200

PLAN REFERENCE LEGEND:	
CARPORT 01	
CARPORT 02	
CARPORT 03	
TARMAC & CONCRETE CARRIAGEWAY	
LAWN	

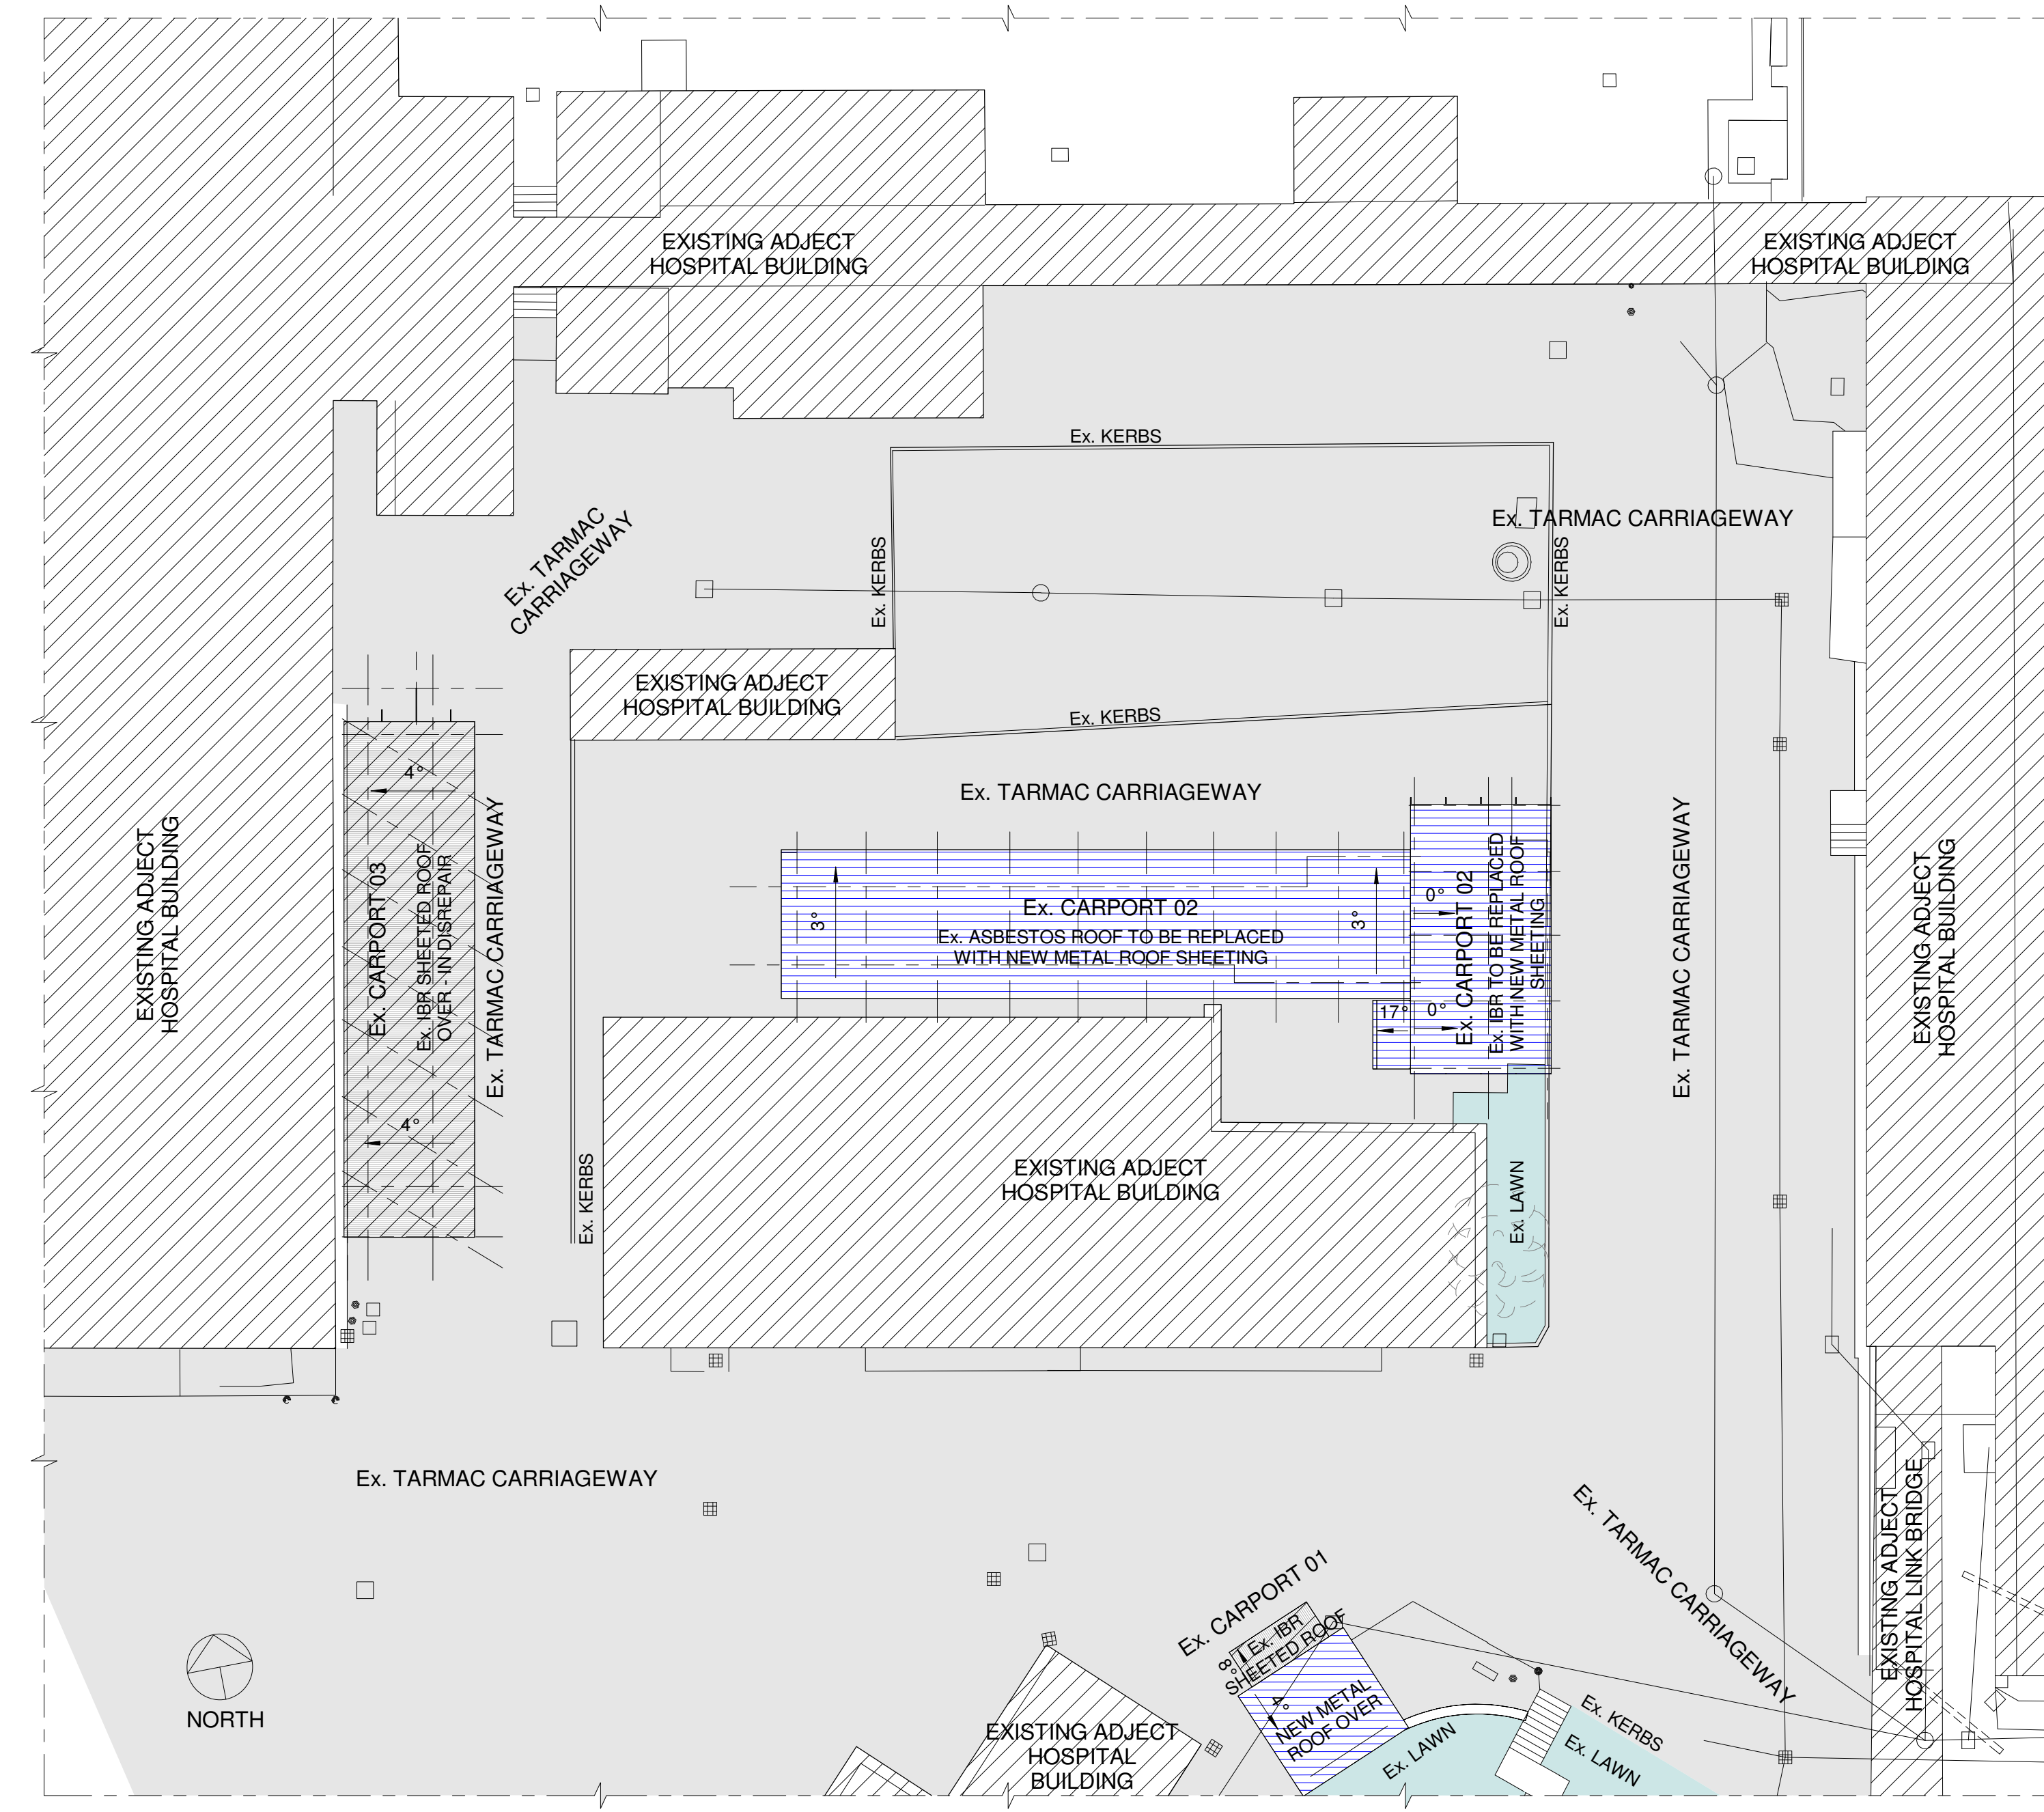

2 CAR PORTS - PORTION A - ROOF LEVEL - REFERENCE PLAN
1:200

ASBESTOS AREA LEGEND:	
NEW METAL ROOF SHEETING	

- GENERAL DRAWING NOTES**
- THE DESIGN ON THIS DRAWING IS COPYRIGHT AND REMAINS THE PROPERTY OF THE ARCHITECTS.
 - ALL WORK TO BE CARRIED OUT STRICTLY IN ACCORDANCE WITH MUNICIPAL REGULATIONS.
 - DRAWINGS NOT TO BE SCALED, ONLY ANNOTATED DIMENSIONS TO BE USED.
 - ALL RELEVANT DATUM LEVELS, DIMENSIONS TO BE CHECKED ON SITE BEFORE COMMENCEMENT OF WORK.
 - ALL DRAWINGS ARE TO BE CHECKED BY THE MAIN CONTRACTOR AND ANY DISCREPANCIES ON THE DRAWINGS OR BETWEEN THE DRAWINGS ARE TO BE REFERRED TO THE ARCHITECT.
 - CONTRACTOR TO CHECK ALL QUANTITIES PRIOR TO ORDERING AND MANUFACTURE.
 - CONTRACTOR TO PROVIDE SHOP DRAWINGS FOR APPROVAL BY ARCHITECT PRIOR TO MANUFACTURE.

Revision:		
No.:	Date:	Description:

Page Size: A0

Client



Signature: _____ Date: _____



33 ADELAIDE TAMBO DR., DURBAN NORTH
TEL: 031 563 3424 FAX: 031 563 3518
www.sakhisizwearchitects.com

Professional Architects signature
Mr. K.P. Mawesana (Pr. Arch) sacap (1902) sala (1998)

Project Title:
PROPOSED EDENDALE HOSPITAL ASBESTOS REMOVAL & REFURBISHMENT PROJECT FOR THE DEPARTMENT OF HEALTH, SOUTHERN REGION ERF 89, PLESSISLAER

Date: 09.03.2022 Scale: As indicated
Drawn: CJ

Drawing Description:

CAR PORTS - PORTION B - KEY REFERENCE PLANS

Job no.: S561 Drawing no.: SK_CPB_100 Rev. no.:
Signature: _____ Date: _____

ISSUED FOR APPROVAL	
ISSUED FOR INFORMATION	
ISSUED FOR SUBMISSION	
ISSUED FOR TENDER	
ISSUED FOR CONSTRUCTION	