

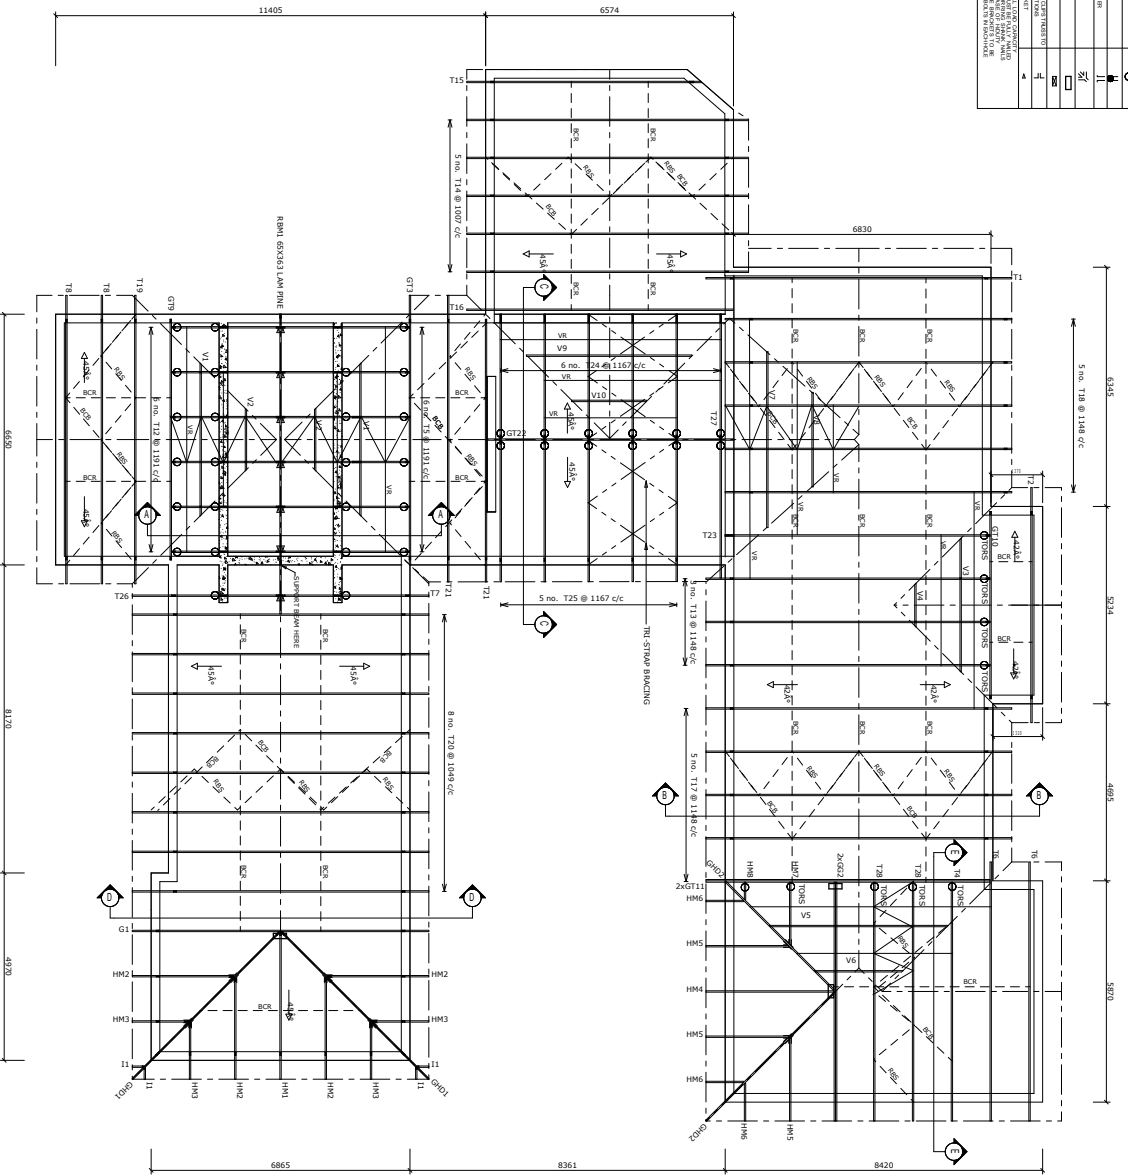





SECTION A-A
SCALE 1:50

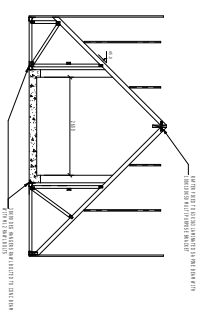


SECTION B-B
SCALE 1:50

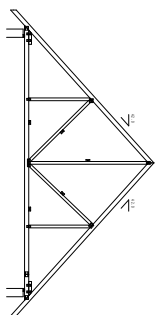

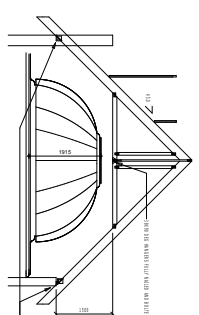SECTION C-C
SCALE 1:50

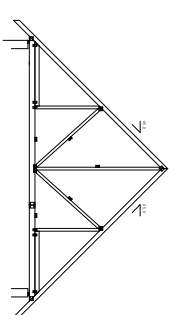

SECTION D-D
SCALE 1:50

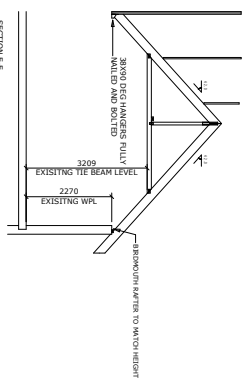

SECTION E-E
SCALE 1:50










