



CUSTOMER:	ESKOM
PROPERTY:	LEIPSIG 264 L.R
FEEDER:	BBL
PROJECT NO:	SISALONG EXTENSION
CONDUCTOR:	3 PHASE FOX
LENGTH OF LINE:	NEW MV: 402.5m NEW LV: 2983.2m
SCALE:	1:2500
SURVEYOR:	M C BOTHA
DRAUGHTSPERSON:	E STEENKAMP
DATE:	29-03-2015

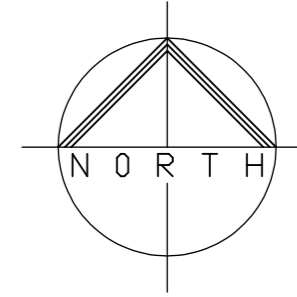

NEW LV
NEW MV
EXISTING MV
EXISTING LV

* PERCENTAGE BUSHCLEARING NEEDED = 3%
* IS A TREE PERMIT REQUIRED = NO

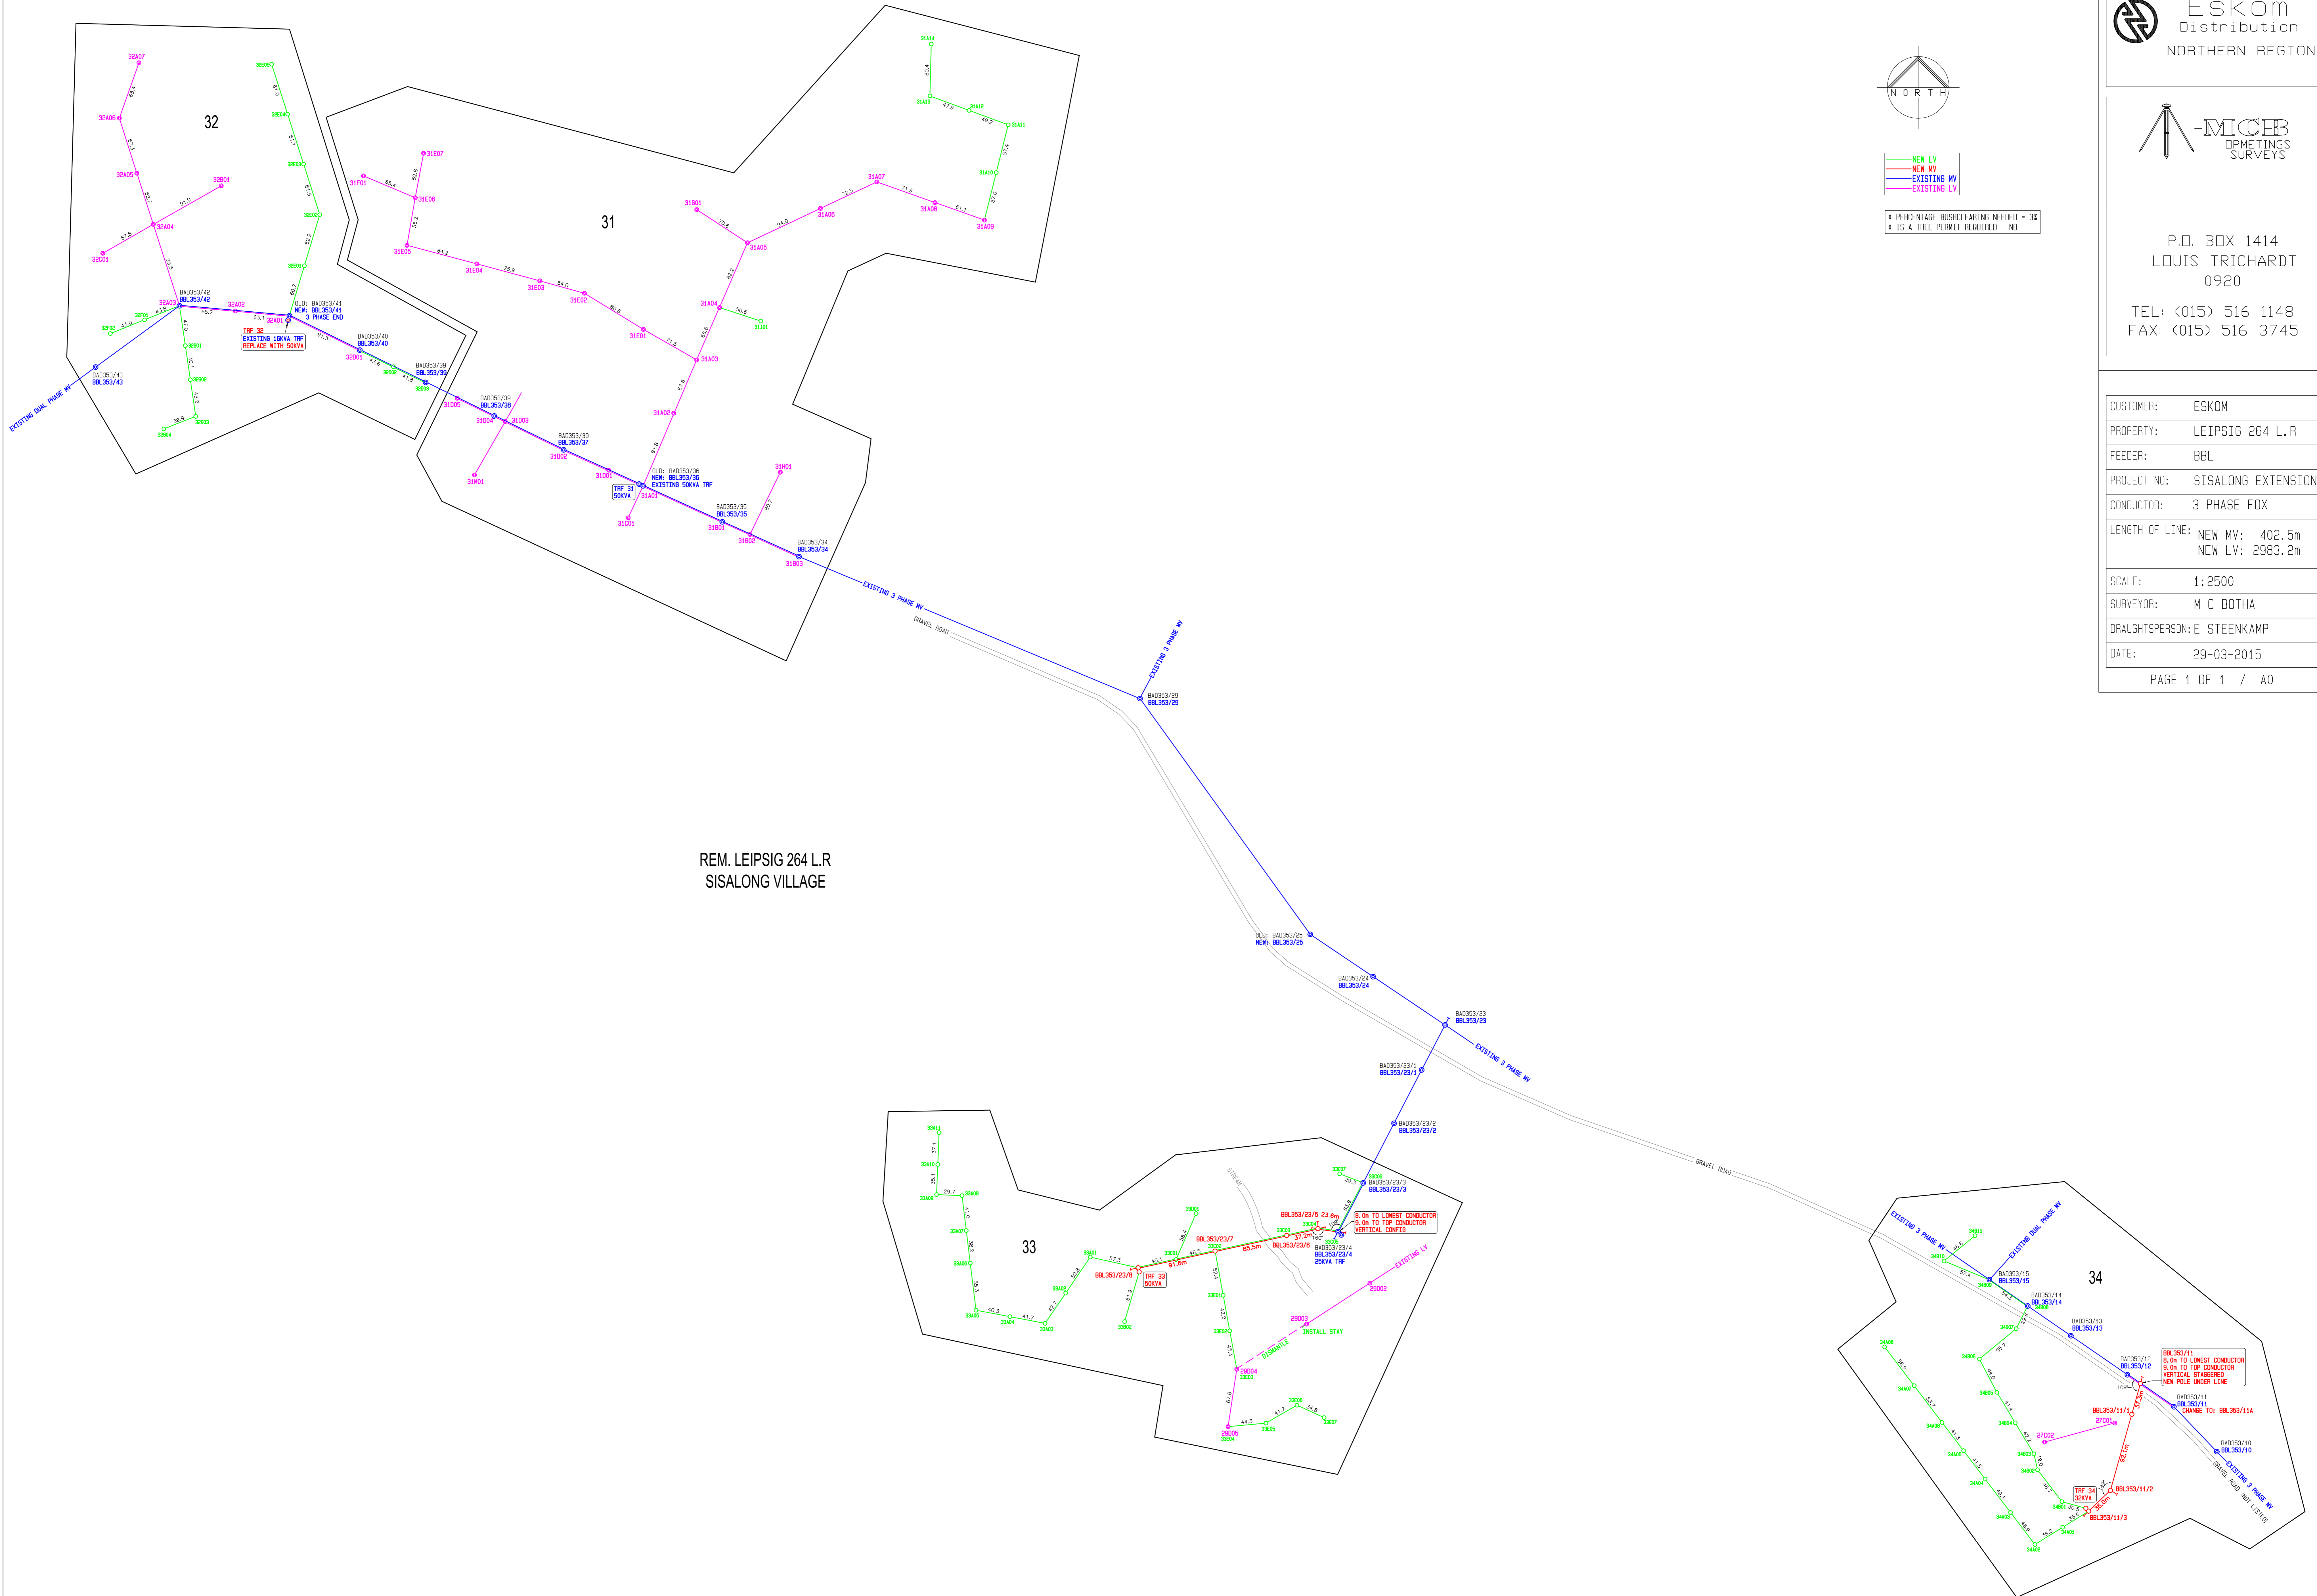

REM. LEIPSIG 264 L.R
SISALONG VILLAGE