


DETAIL PLAN

survey of

ERF 19250 PINETOWN

Survey System: WG31° & M.S.L.

Scale 1:300

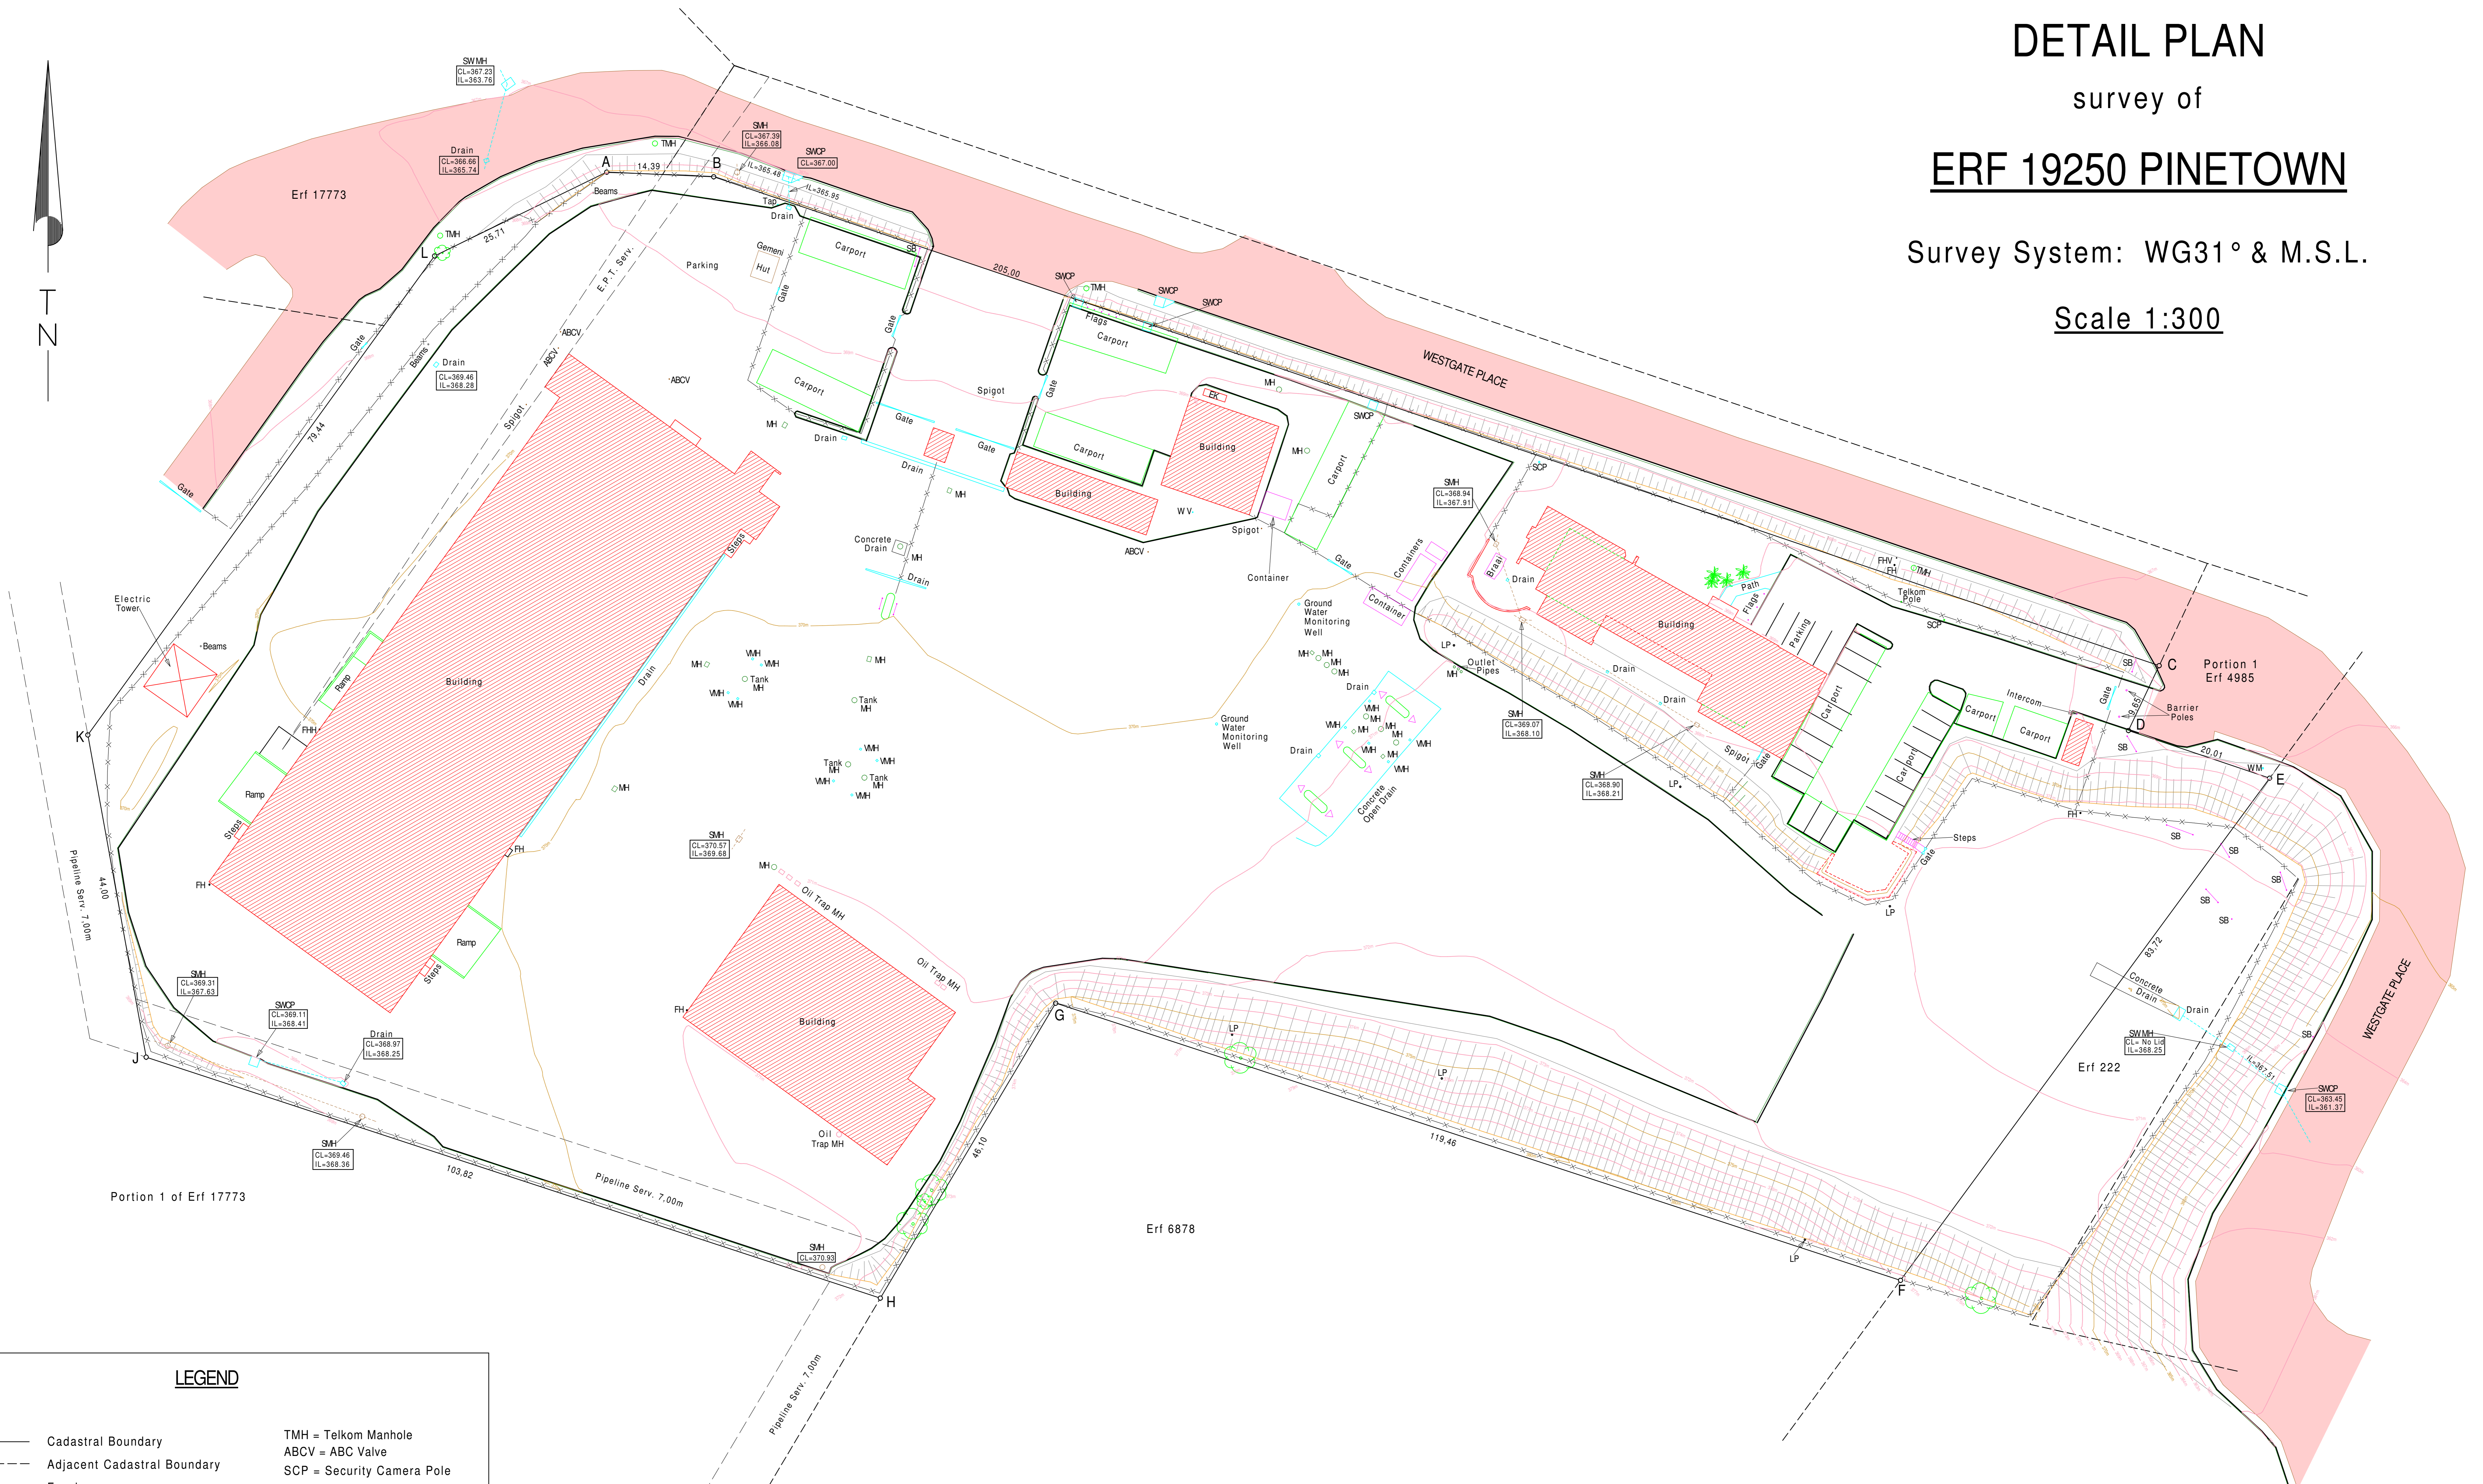

LEGEND

- | | | |
|-----------|-----------------------------|----------------------------|
| — | Cadastral Boundary | TMH = Telkom Manhole |
| - - - | Adjacent Cadastral Boundary | ABCV = ABC Valve |
| — x — x — | Fencing | SCP = Security Camera Pole |
| - - - | Servitude Data | FHH = Fire Hydrant Hose |
| — | Bottom Kerb | FH = Fire Hydrant |
| — | Top Kerb | FHV = Fire Hydrant Valve |
| — | Retaining Wall | EK = Electric Kiosk |
| — | Road Edge | WM = Water Meter |
| — | Stormwater Pipeline | WV = Water Valve |
| — | Sewer Pipeline | LP = Light Pole |
| — | Top Bank | SB = Signboard |
| — | Bottom Bank | MH = Manhole |
| — | Palm Tree | SMH = Sewer Manhole |
| — | Fuel Island & Barriers | SWMH = Stormwater Manhole |
| | | CL = Cover Level |
| | | IL = Invert Level |
| | | VMH = Valve Manhole |
| | | SWCP = Stormwater Catchpit |

J L CLARKSON LAND SURVEYOR

PROFESSIONAL LAND SURVEYOR
SECTIONAL TITLE PRACTITIONER
ENGINEERING & TOPOGRAPHICAL SURVEYOR

P. O. Box 1158
HILLCREST
3650

Tel. (031) 765 2631
Fax. 088 031 765 7456
Cell: 083 320 4958

SURVEYED BY: J L CLARKSON

DRAWN BY: J L CLARKSON

SURVEY DATE : 10/02/2017

DRAWING No : Pine74-TAC