



BRANDWACHT 316 IS Portion 6

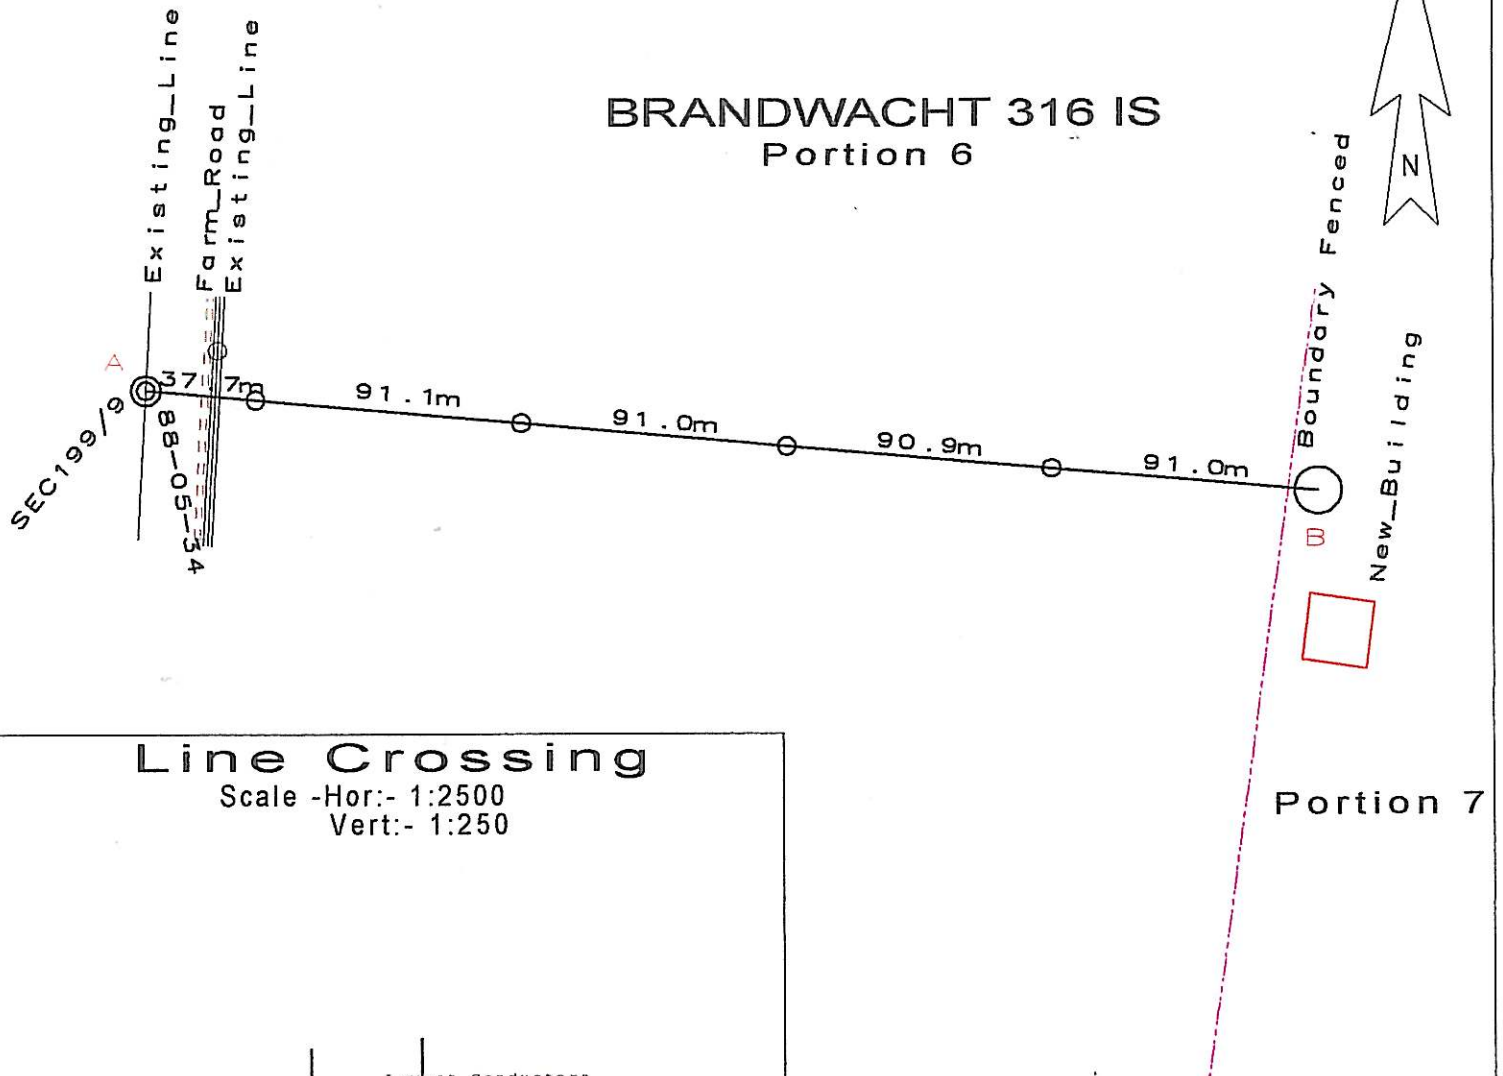

Line Crossing

Scale -Hor:- 1:2500
Vert:- 1:250

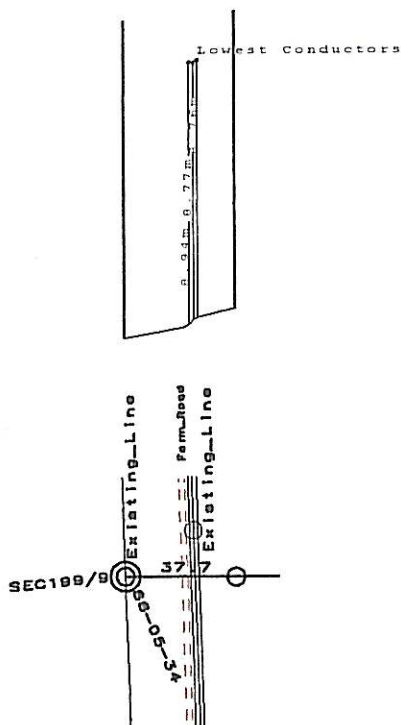

A	-21268.7	2945487.3
B	-21668.8	2945522.3

FEEDER: -TRICHARDT - SECUNDA RURAL 22 KV

Customer:- J H JOUBERT

Project No:-BW117080216

Surveyed by: M J van Loggerenberg 0824450039

Date: 09-06-2014

22 Kv Line

T-Off angle 88-35-04

401.7m Length of Line

2629 CA N