


PALMIETGAT 34 JR Portion 2

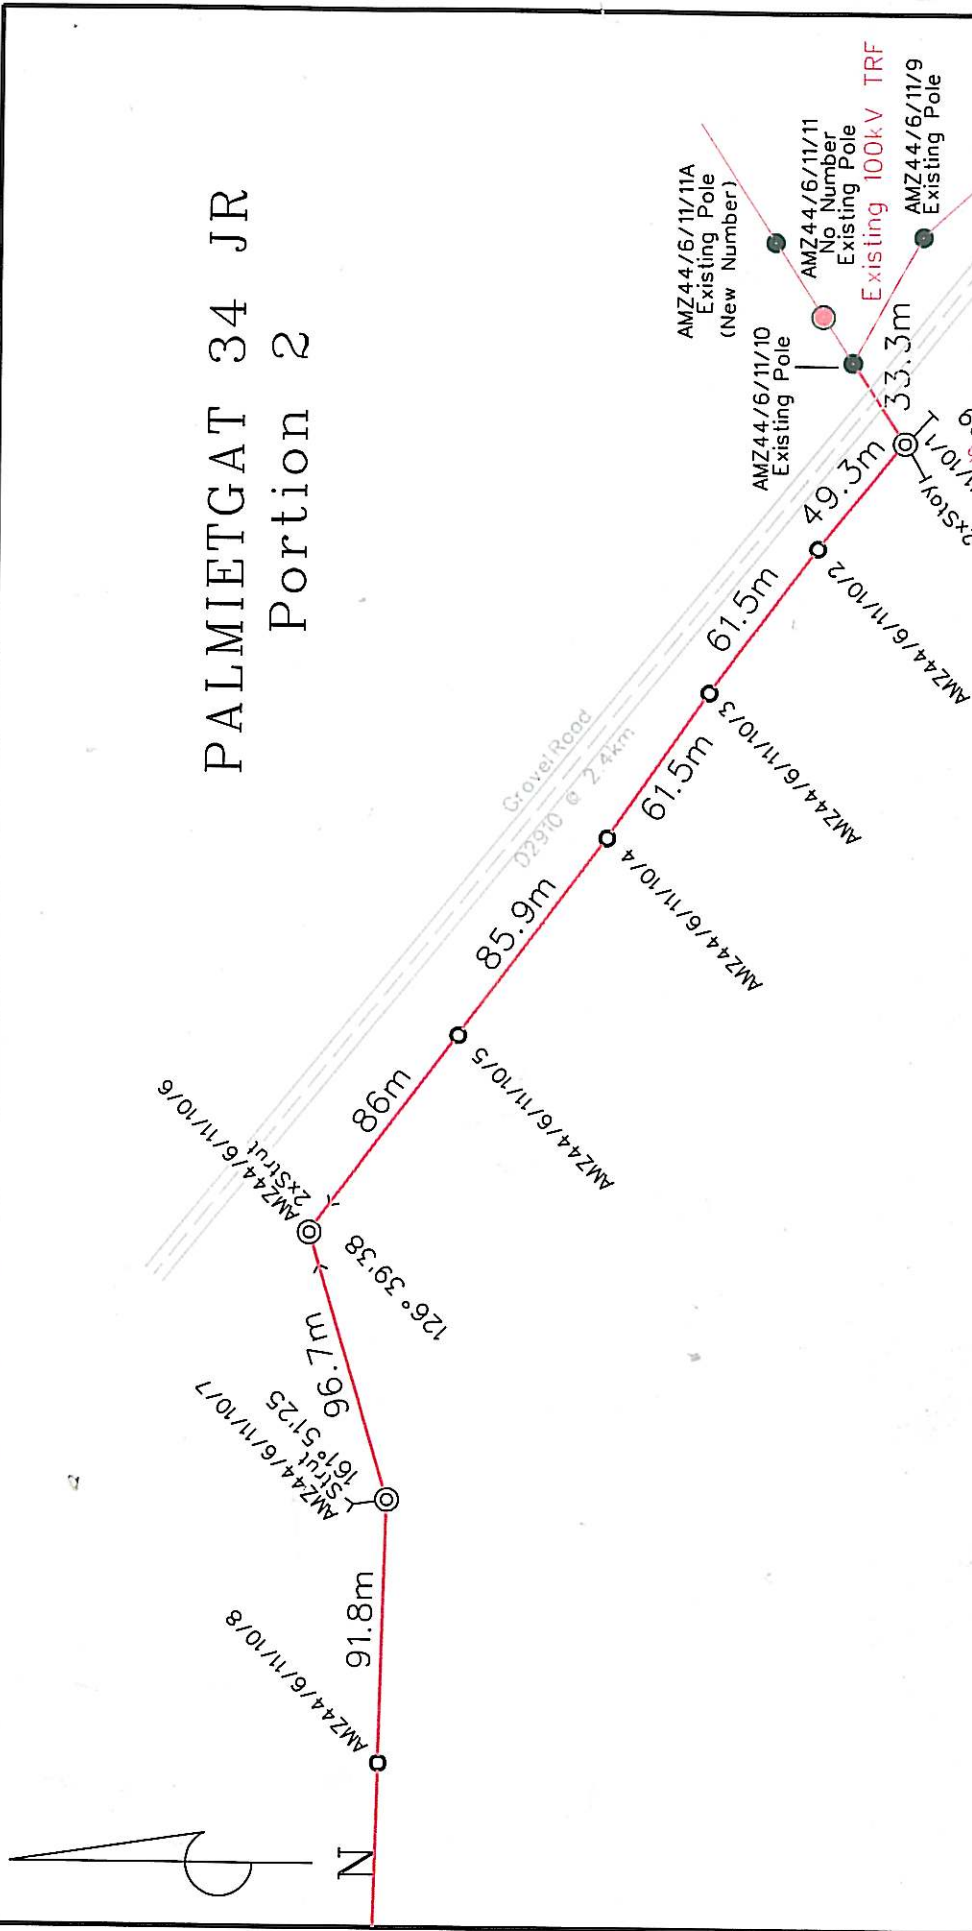

LJCC ENGINEERING SURVEY	
TEL. 082 899 8529 FAX. (015) 297 3081	P.O. BOX 12452 BENDOR 0699
FEEDER: ZOETMELKFONTein 22kV	CUSTOMER: VODACOM PIETERSKRAAL
PROJECT NO: WE120881606	PROPERTY: PALMIETGAT 34 JR
CONDUCTOR: FOX	PORTION 2
LENGTH OF LINE: 5.009 km.	COMPILATION: 2528 BB
SURVEYOR: AN (082 463 1253)	SCALE: 1:2 500
DRAUGHTSPERSON: AN (082 448 2641)	PAGE: 1 OF 8

Bushclearance Required: YES
 Permit Required: YES