

SCALE 1:5000



WG984

OFFICE



NEW 16KVA TRFR @ T13L132/13
29° 46' 47.3"E 27° 16' 33.2"S

29° 46' 45.0"E
27° 16' 34.2"S

12 13
69.115m

137° 49' 06"

53/109

100.516m

11

100.206m

10

99.624m

19

99.948m

18

100.105m

R/109

17

100.180m

16

100.302m

15

99.769m

14

99.687m

13

100.169m

38/109

12

91.361m

11

30.589m

T13L132A

T13L133A

NEW POLE UNDERLINE
@ T13L132

Note: RED PEGS on site indicate structure position.

PLEASE NOTE:
NO PROTECTED TREES/PLANTS MAY BE CUT/TRIMMED/REMOVED
UNLESS THE APPLICABLE TREE PERMIT IS ISSUED AND HANDED
TO THE CONSTRUCTION CONTRACTOR.

16kVA Trfr.
Project no: BV117490139
AFGRI OPERATIONS LTD
Drawn by: NTOMBI MASANGO
Date: 14/10/2014

T-Off Pole no: T13L132
T-Off angle 99:24:14
11kV Line
1191.356m Length of Line


Surveyed by: FREEDOM KHANGALE 0715640562
BV117490139 - AFGRI OPERATIONS LTD.dgn 14/10/2014 16:13:40 PM

DASSIESKLIP 109 HS

36/109

59/109

DASHED RED LINE INDICATES POWERLINE ROUTE

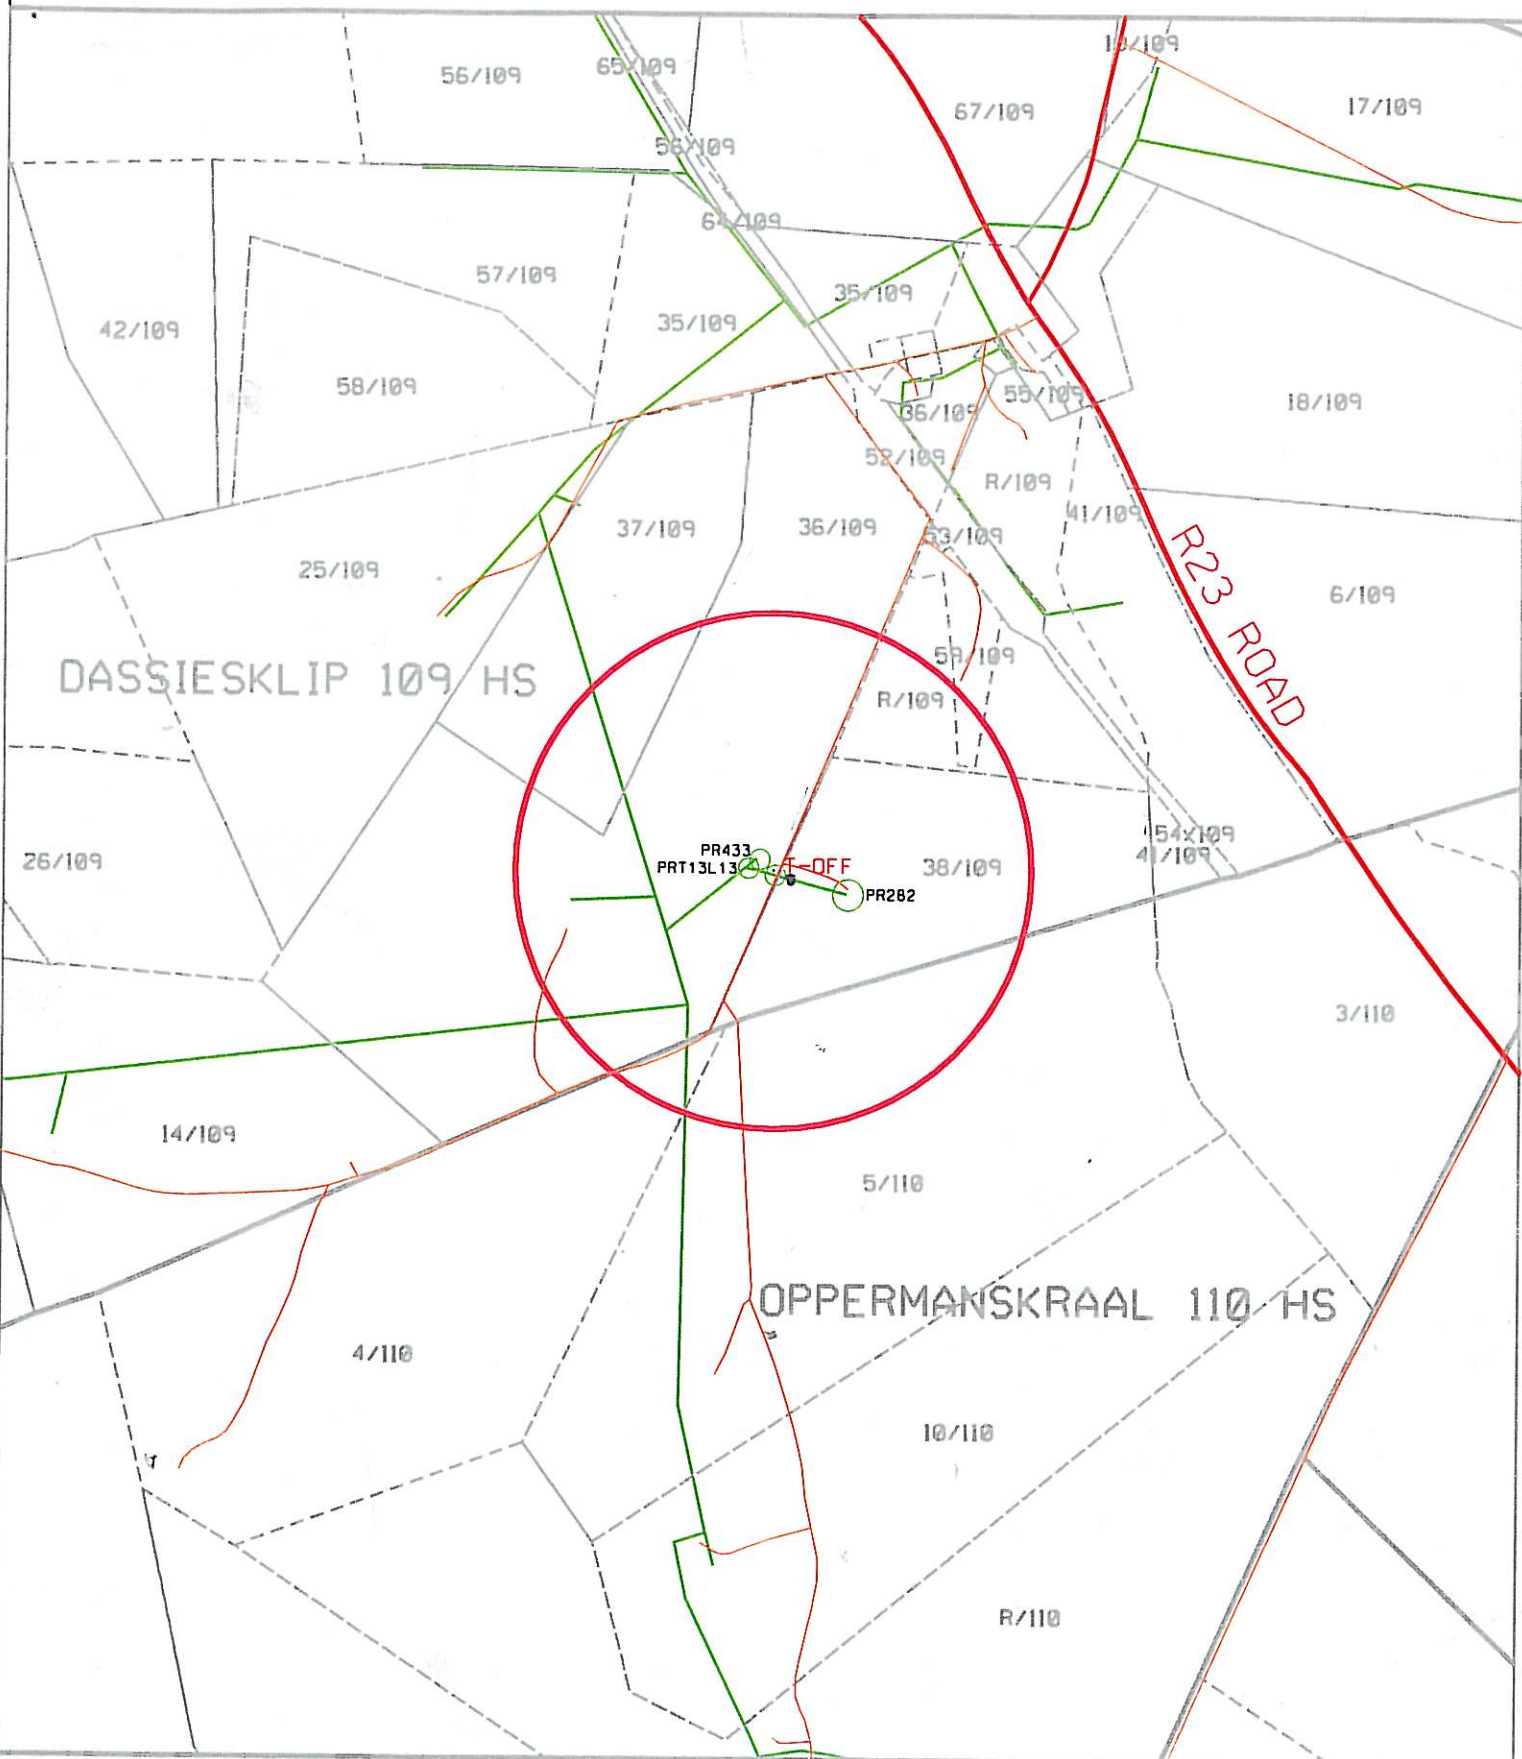

Wayleave
Mpumalanga Operating Unit

Property description:

Disclaimer
Geographic information displayed
are not guaranteed for any errors
in external datasets displayed
on this map.


Registered Owner: *X. [Signature]*
Witness 1: *[Signature]*
Witness 2: *[Signature]*

Eskom: _____
Witness 1: _____
Witness 2: _____

Project No: BV117490139
Date: _____
Portion of map no: 2729 BD N
Scale: 1:25 000



LOCALITY PLAN

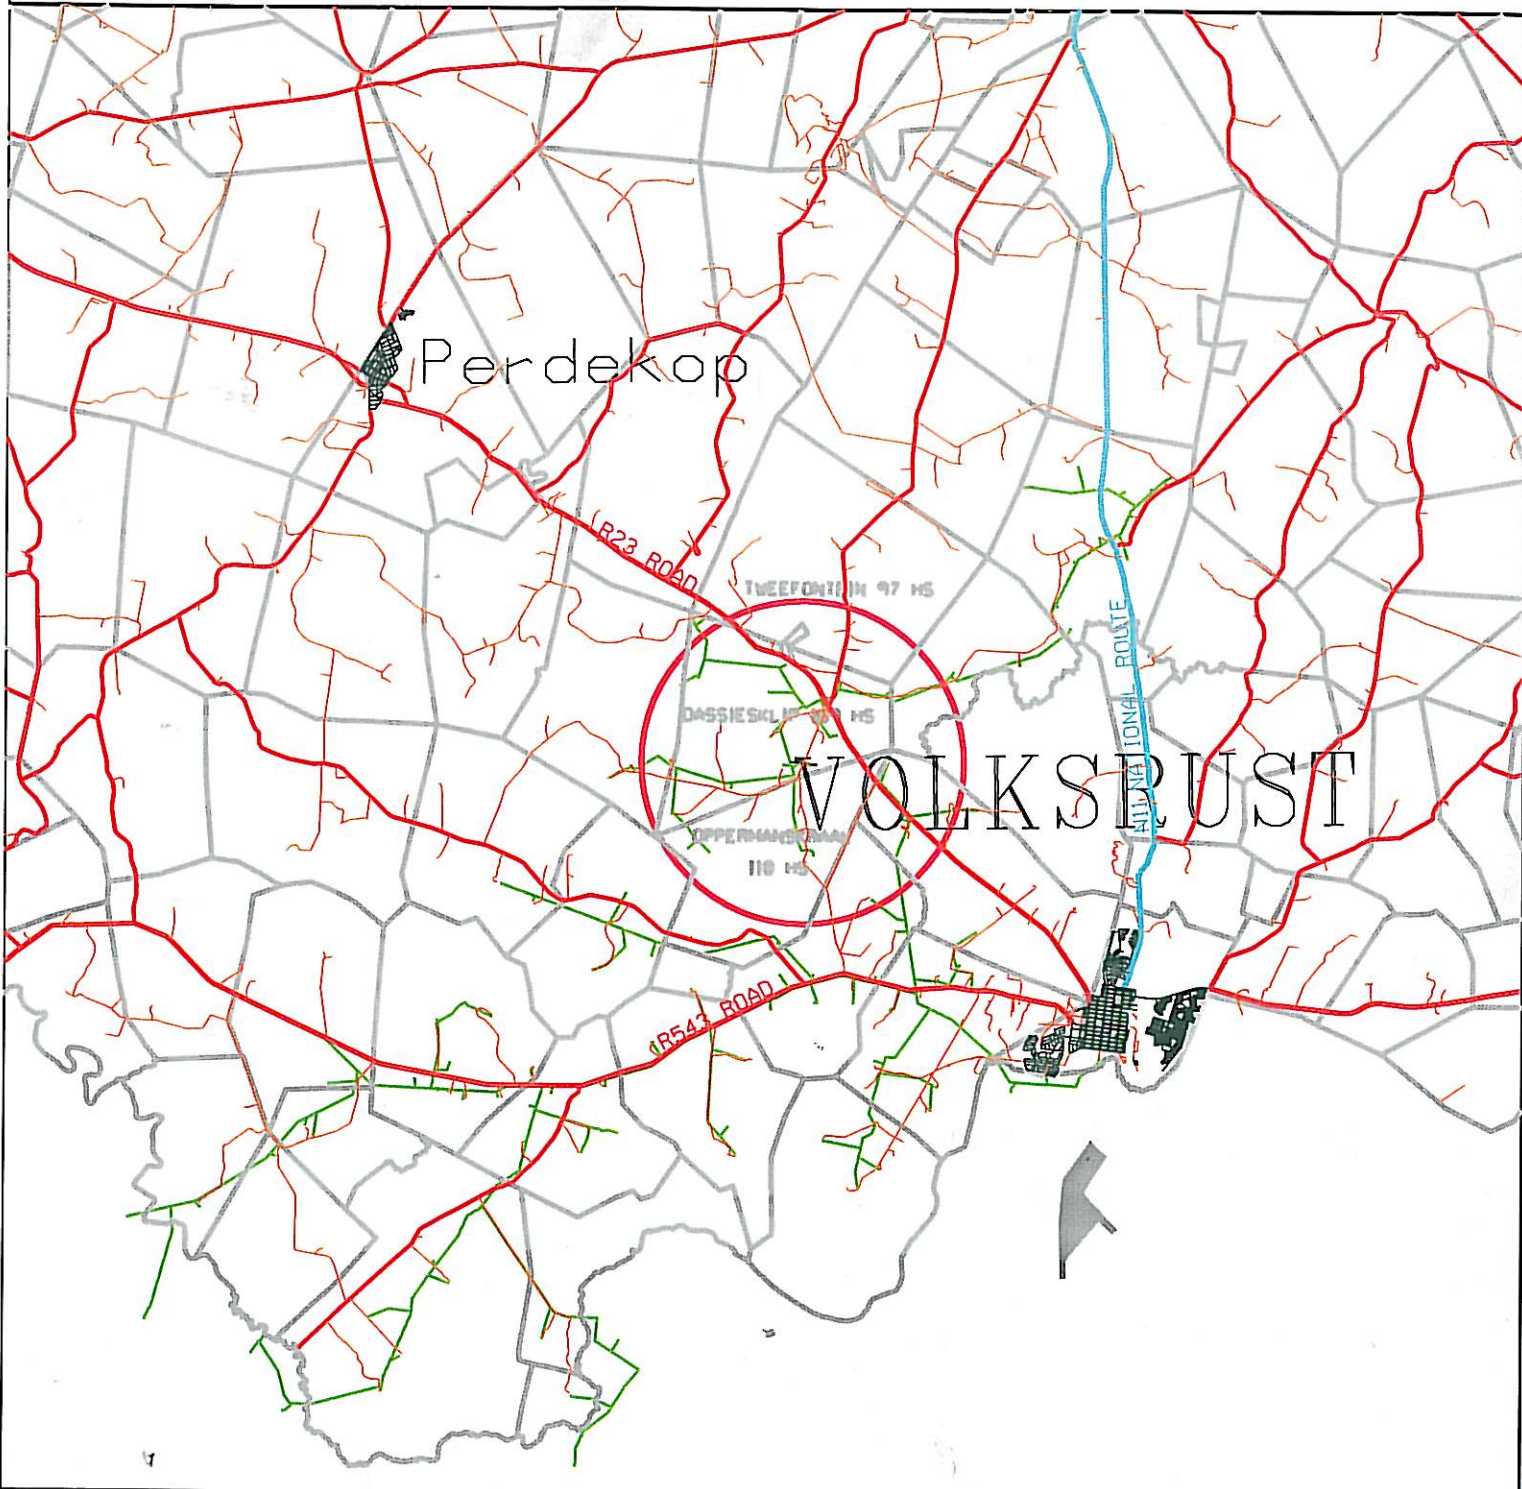

Disclaimer
Geographic Mapping relationships
are not responsible for any errors
in aerial datasets displayed on this map.

WGS84

COORDINATE SYSTEM: LO84/29

SCALE 1:250 000

Information from official maps reproduced under Government printers copyright authority No. 4138 of 28/03/1989



Mpumalanga Operating Unit
Land Development

P.O.Box 223
eMalahleni 1035
Tel 013 - 693 3121
Fax 013 - 693 3261

Feeder: Volksrust NB5 22kV Line

Surveyor:

Customer: AFGRI OPERATIONS LTD

Geographic mapping: A MABESELE

Project No: BV117490139

Date compiled: 04/09/2014

Portion of map no: 2729 BD N

T-OFF POLE COORD: Y=-76690.6370 29° 46' 28.6" E
X=3019511.5070 27° 17' 08.1" S

Page: 1 of 3

Revised by:

Revision date: