


## RHENOSTERVALEI 47-JR

WG 29

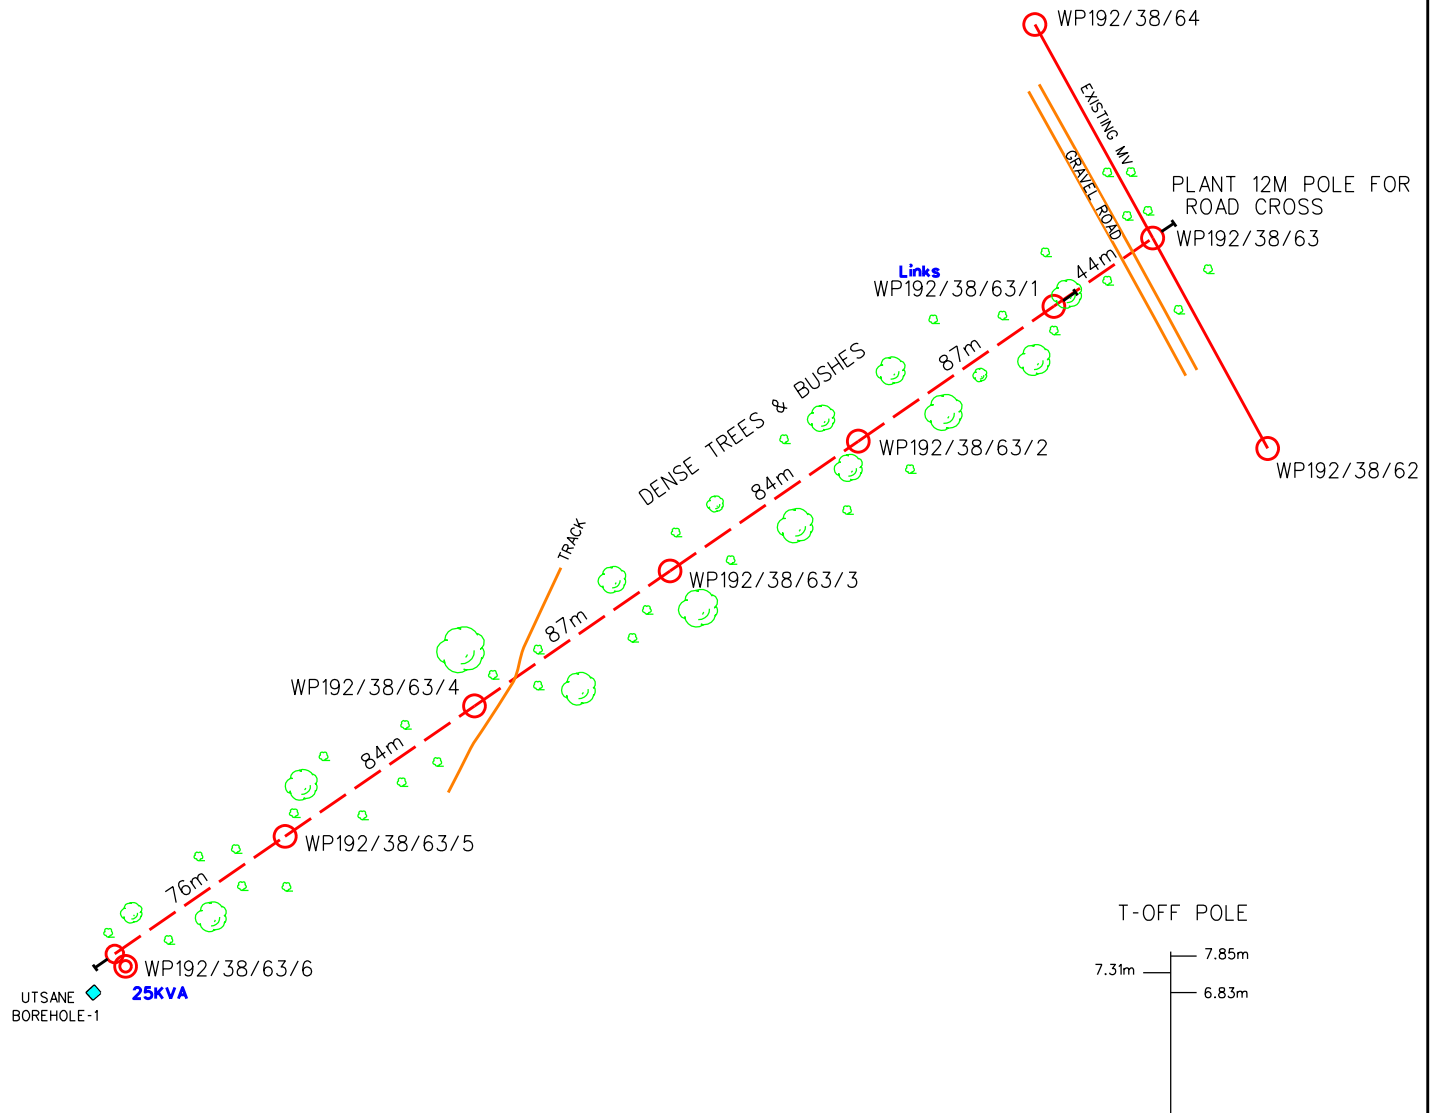


### LEGEND



**MZANTSI SURVEYS CC**  
Engineering & Topographic Surveyors

Reg No: 2008/02649/21

T-OFF POLE

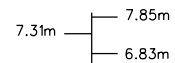

	3	
	2	
	1	
	0	
<b>BULELANI</b>	<b>REV</b>	<b>03 -05 -21</b>

FEEDER: WP 22KV

PROJECT NO: SWA382191205

CONDUCTOR:

LENGTH OF LINE: 0.465 KM

SURVEYOR: B DANGAZELE

DRAUGHTSPERSON: B DANGAZELE

CUSTOMER: MORETELE LOCAL MUNIC

PROPERTY: RHENOSTERVALEI 47-JR

CONTACT DETAILS 072 644 0050 / 081 743 8284

SCALE: [1:2 500]

PAGE: [1] of [1]



THIS DRAWING IS THE PROPERTY OF ESKOM  
Disclaimer: Eskom is not responsible for any errors displayed on this drawing