



Portion 4

**TSHUKUDU**  
 Ingenieurs en Topografiese Opmeters  
 Engineering and Topographical Surveyors  
 PRETORIA 8 GIRAFFE ROAD  
 POSBUS 1395 SABLE HILL  
 DERDE PARK KAMEELFONTEIN  
 0035 0035  
 Cell 064 442 2262

Swartdam Mmotong Village  
 Elec No2  
 2528 AC N  
 SCALE 1 : 1250  
 WG29°  
 94 STANDS

MV UPGRADE - 3 378,33m  
 MV LINE - 3 121,08m  
 LV LINE - 5 828,28m

- FARM BOUNDARY
- WATER PIPE LINE
- STANDS
- TAR ROAD
- GRAVEL ROAD
- LV LINE
- MV LINE

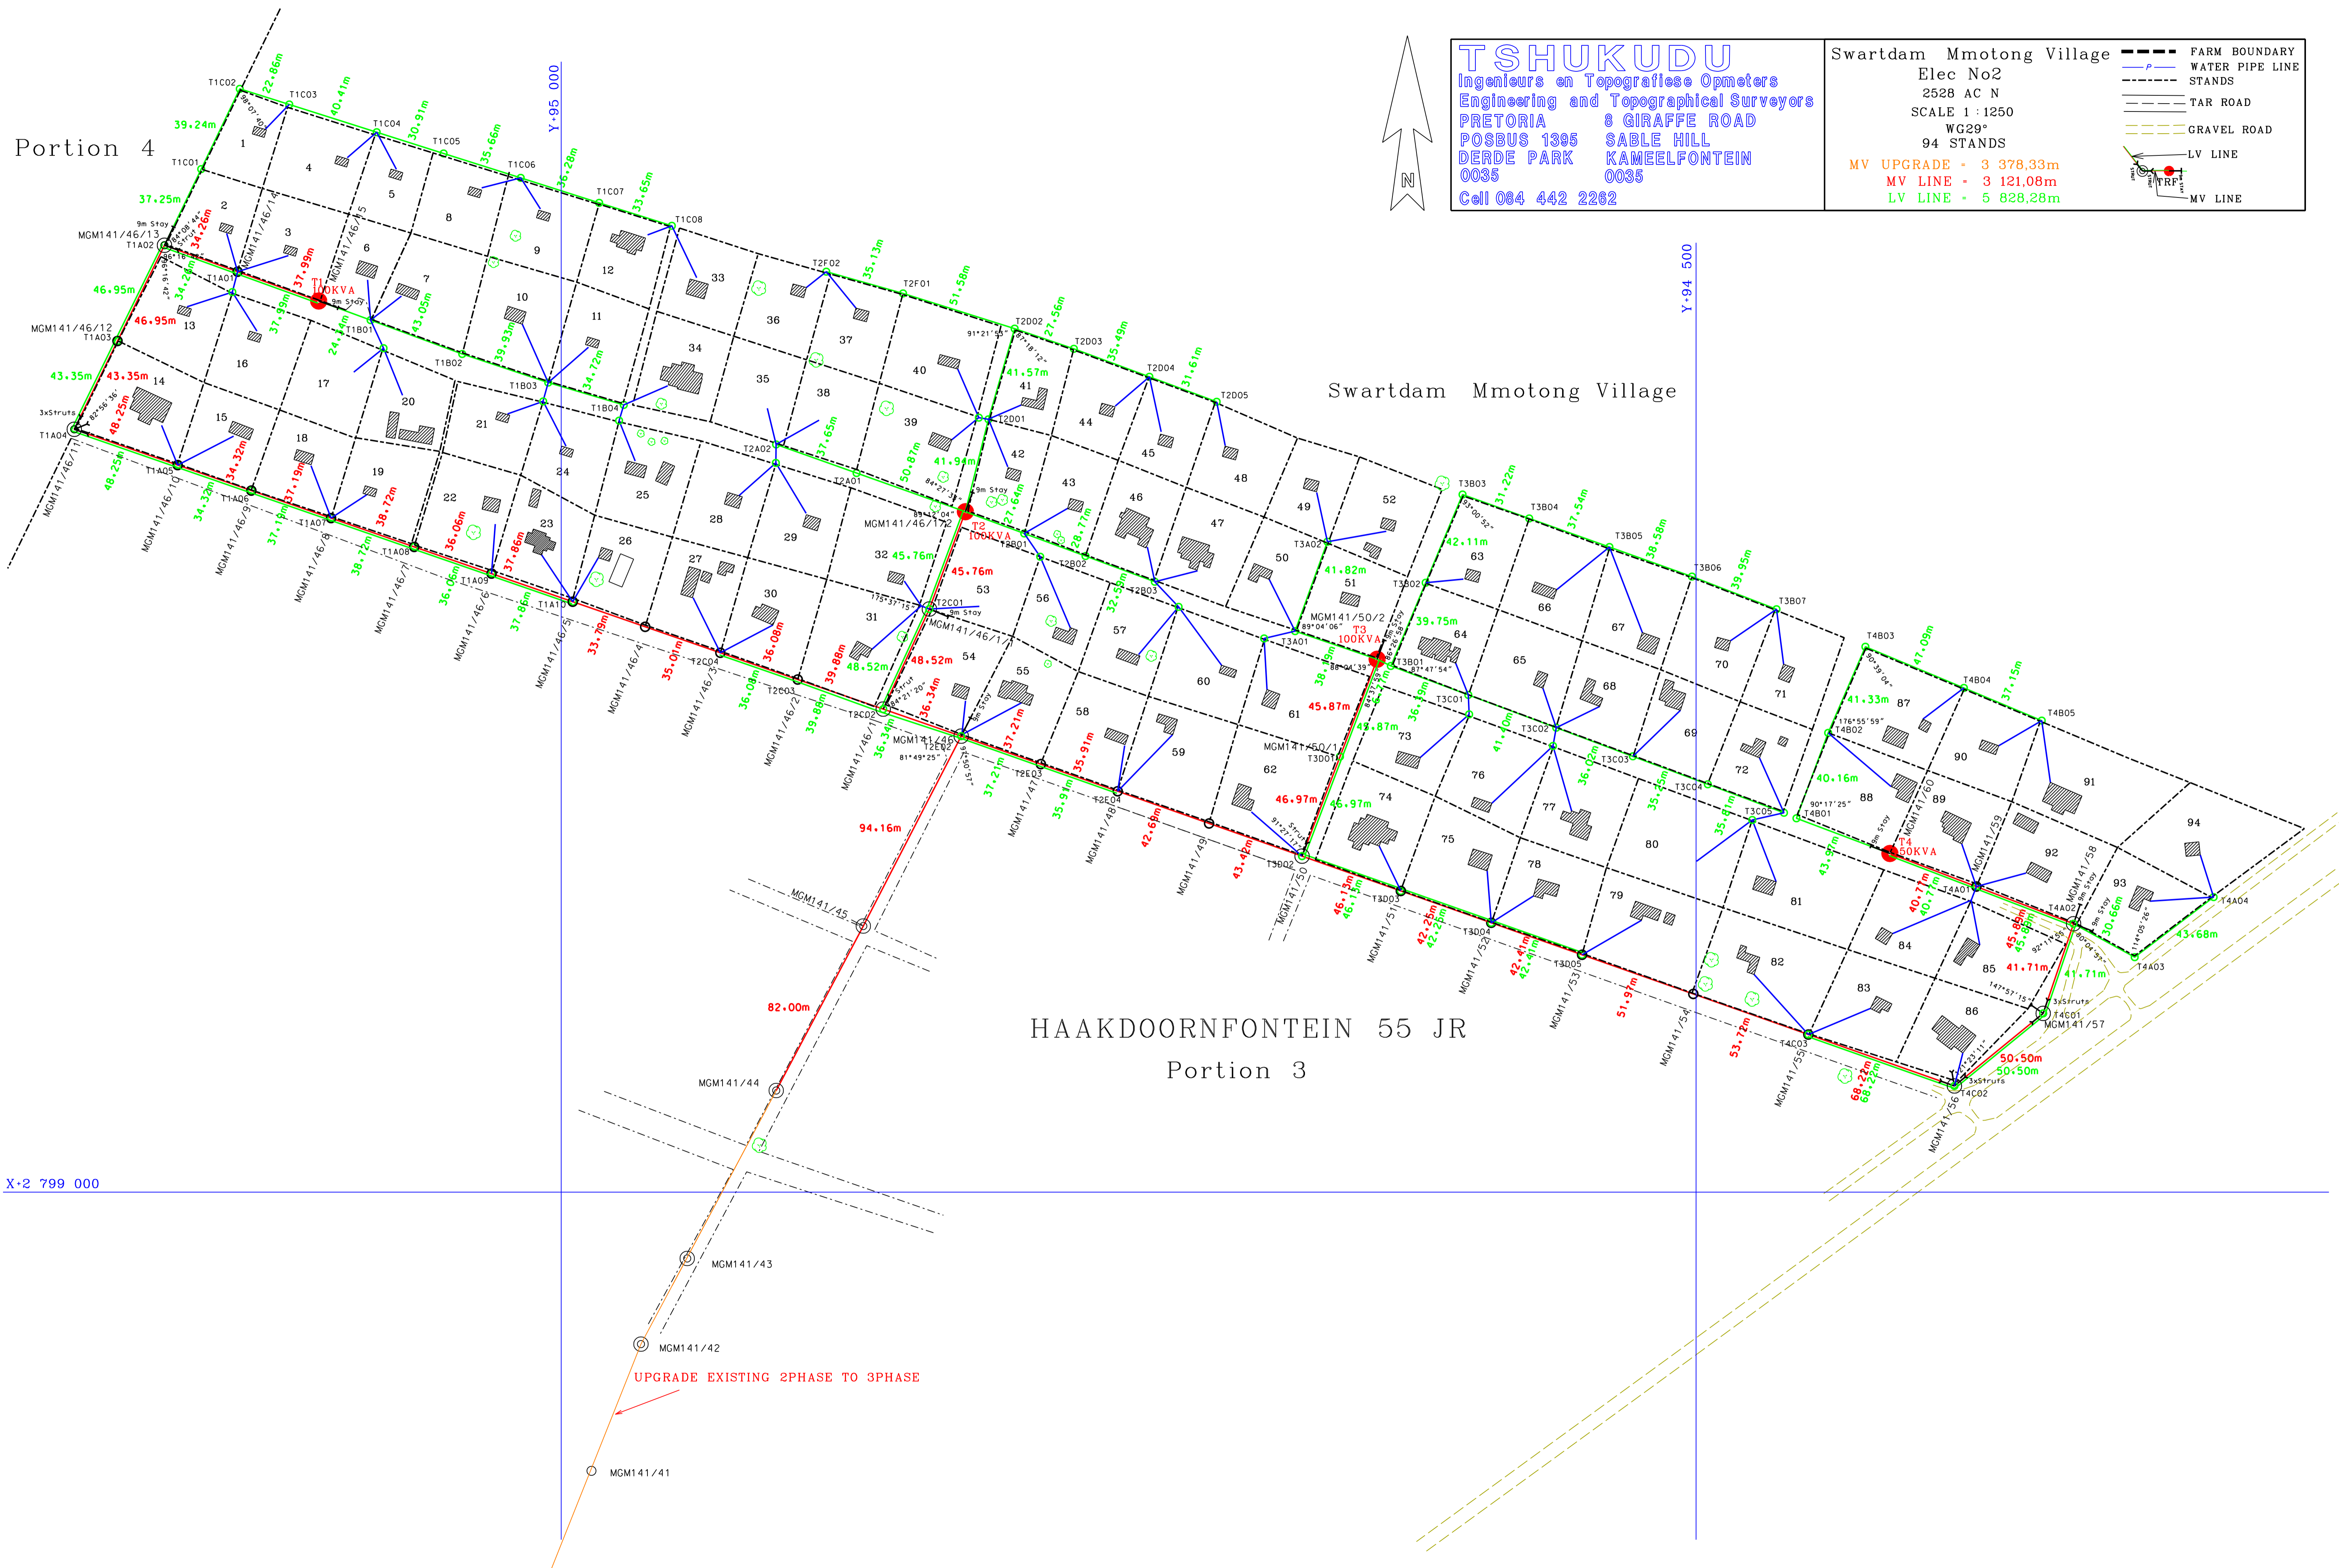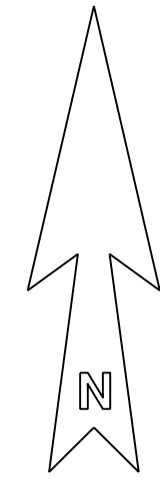

HAAKDOORNFONTEIN 55 JR  
 Portion 3

X-2 799 000