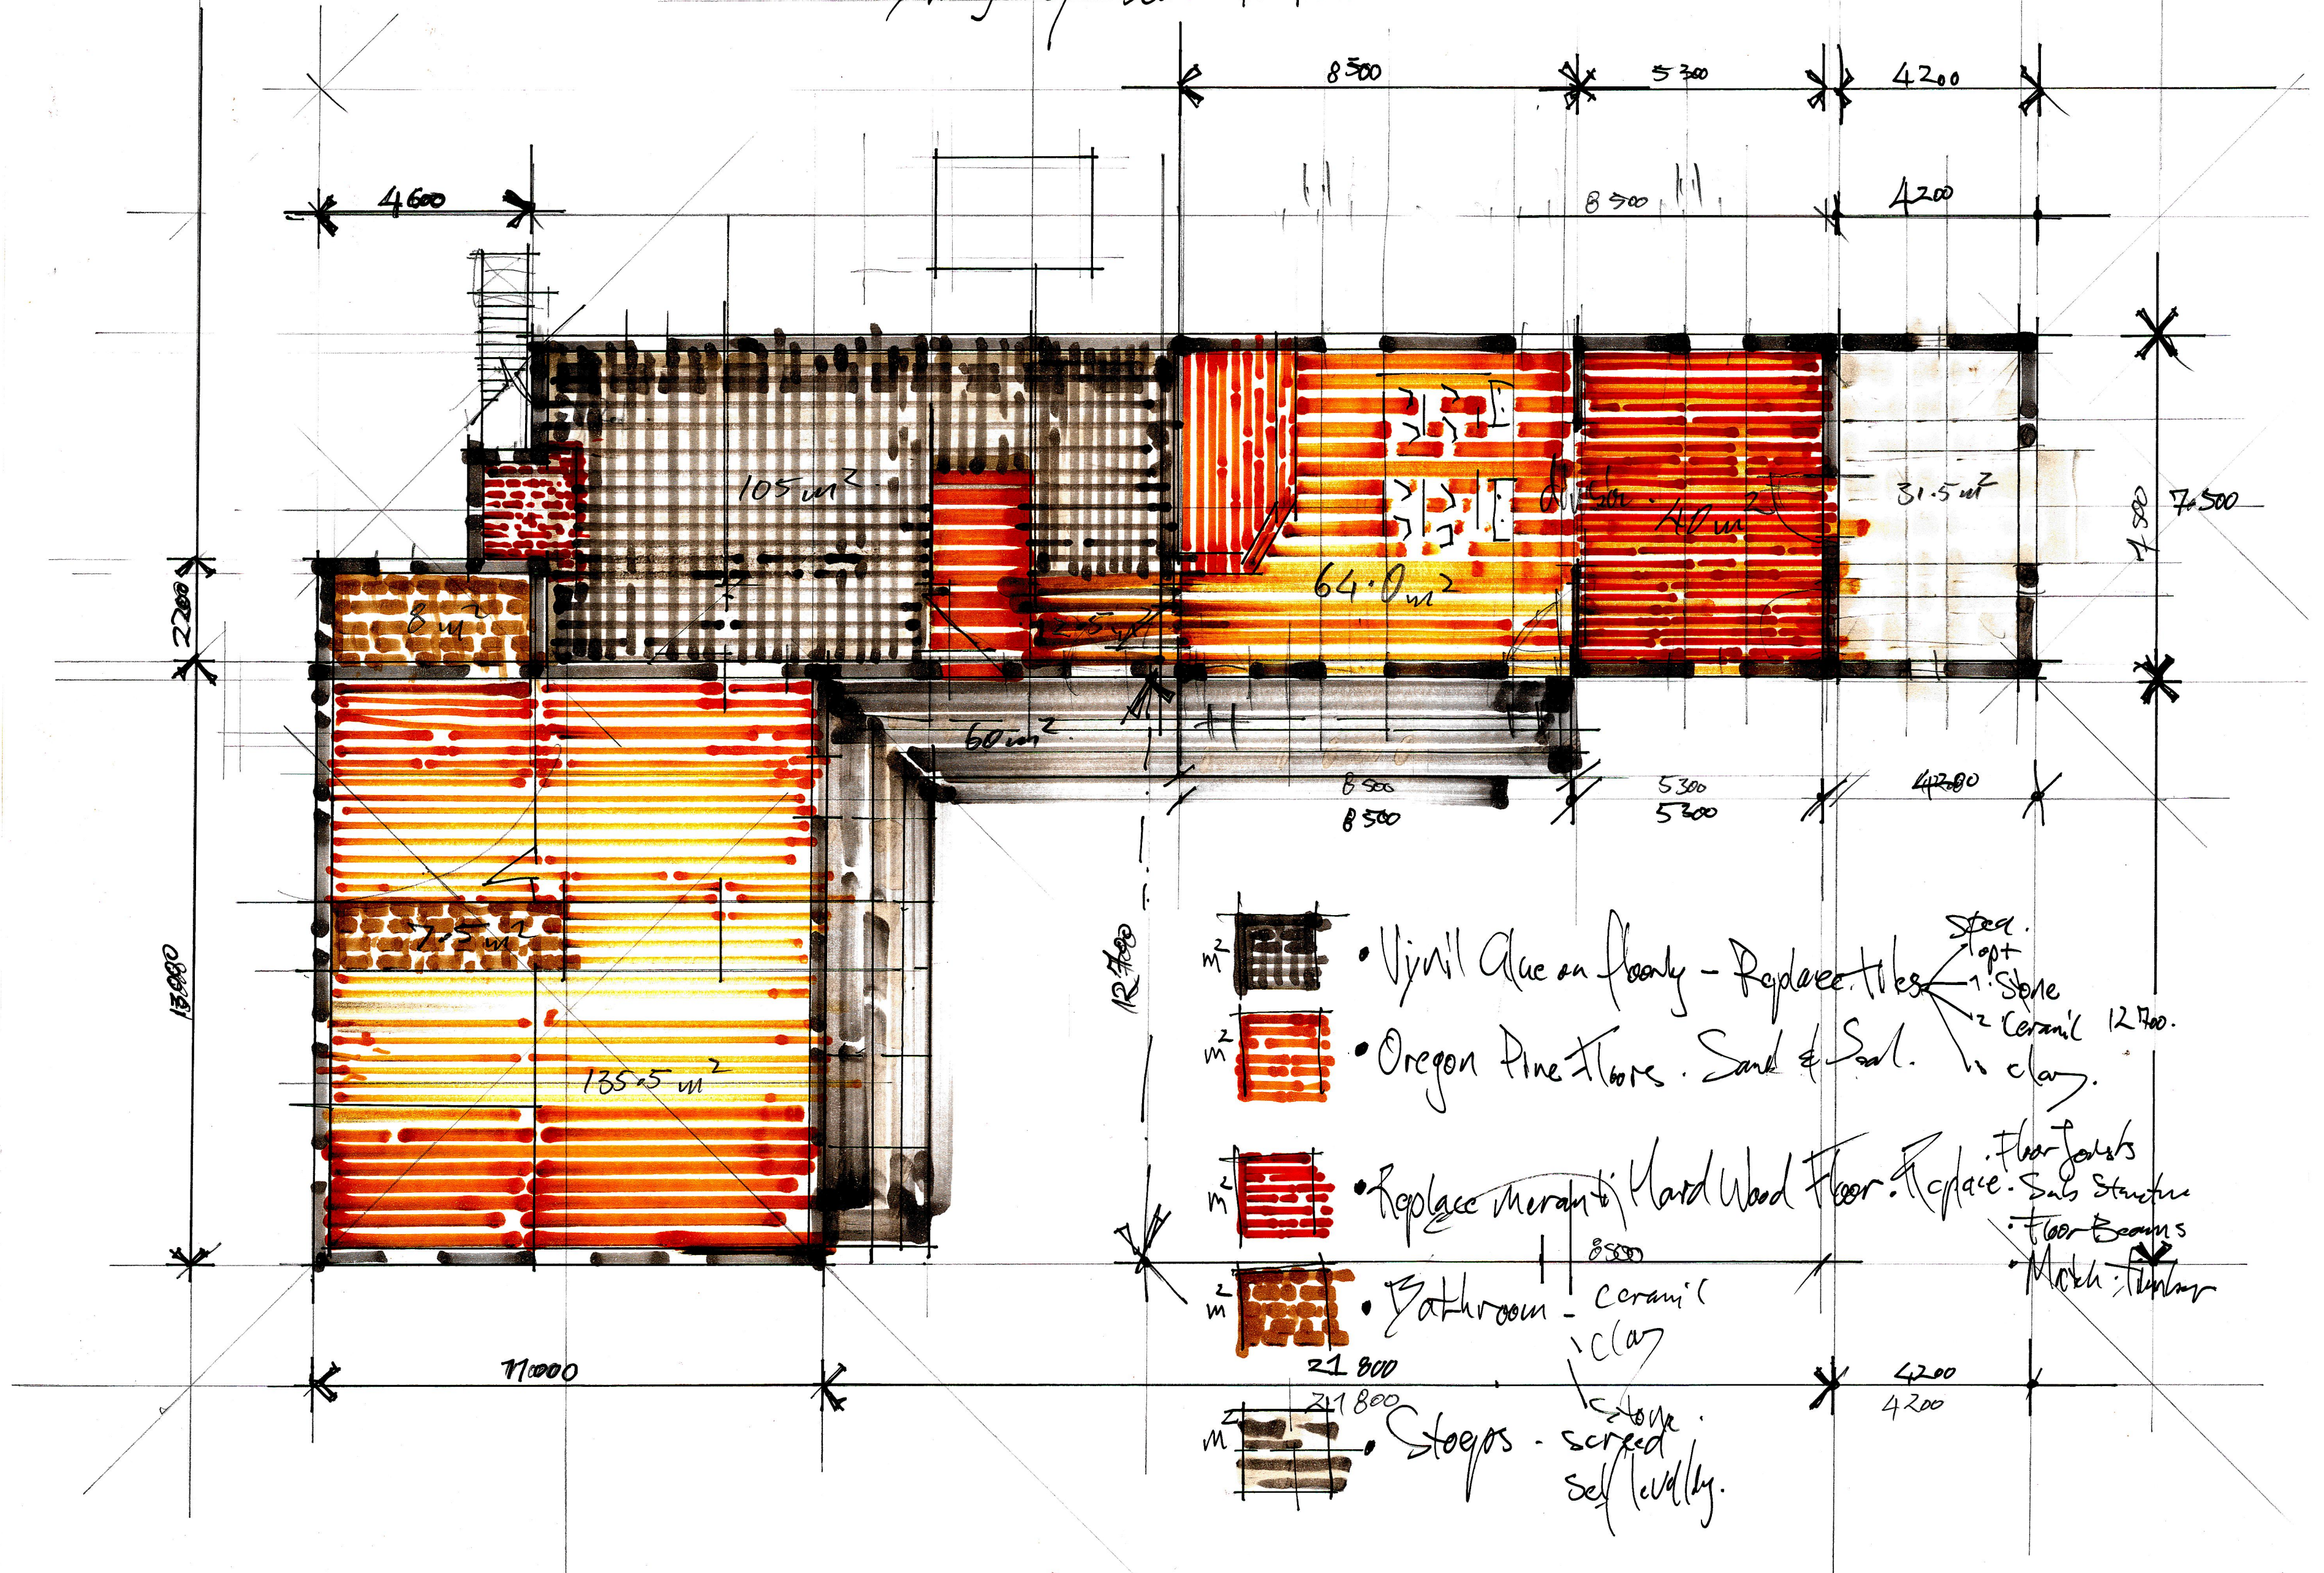
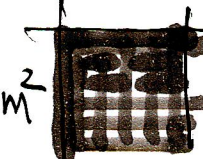
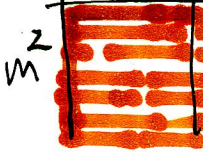

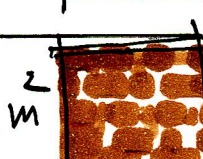
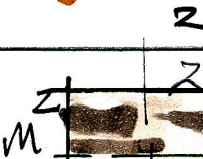


# ONDERDAL SCHOOL

• Site Surveyor Scale 1:100 •



- 
 • Vinyl glue on floor - Replace tiles
  - Stepped
  - 1. Stone
  - 2. Ceramit 12.700
  - clay.
- 
 • Oregon Pine Floors. Sand & Seal.
- 
 • Replace Meranti Hard Wood Floor. Replace Floor Joists.
  - Sub Structure
  - Floor Beams
  - Match Timber
- 
 • Bathroom - Ceramit
  - clay
- 
 • Steeps - screed
  - stone
  - Self leveling.