

vodacom

Revision

Notes

Stamp Here:

COORDINATES:

S 24° 33' 44.9" E 30° 15' 48.9"

HASL: 1524m

DEVELOPLAN
 PIETERSBURG
 INCORPORATED
 Reg. No. 993899/01

P.O. Box 1883
 Pietermaritzburg, 6170
 Tel: 015 - 291 4176 / 7
 Fax: 086 218 2207

Town planners & Environmental consultants
tecoplan@mweb.co.za

VODACOM Site Name:


Monotwane

PROPERTY DESCRIPTION:
 REMAINDER OF THE FARM
 ROOIBOKLAAGTE 259 - KT
 GREATER TUBATSE MUNICIPALITY
 LIMPOPO

INTERNAL SITE LAYOUT

Drawn By:	TEK
Checked By:	
Date Drawn:	2017/10
SCR Job No:	

7	Scale: NTS	BS: 143429
---	------------	------------

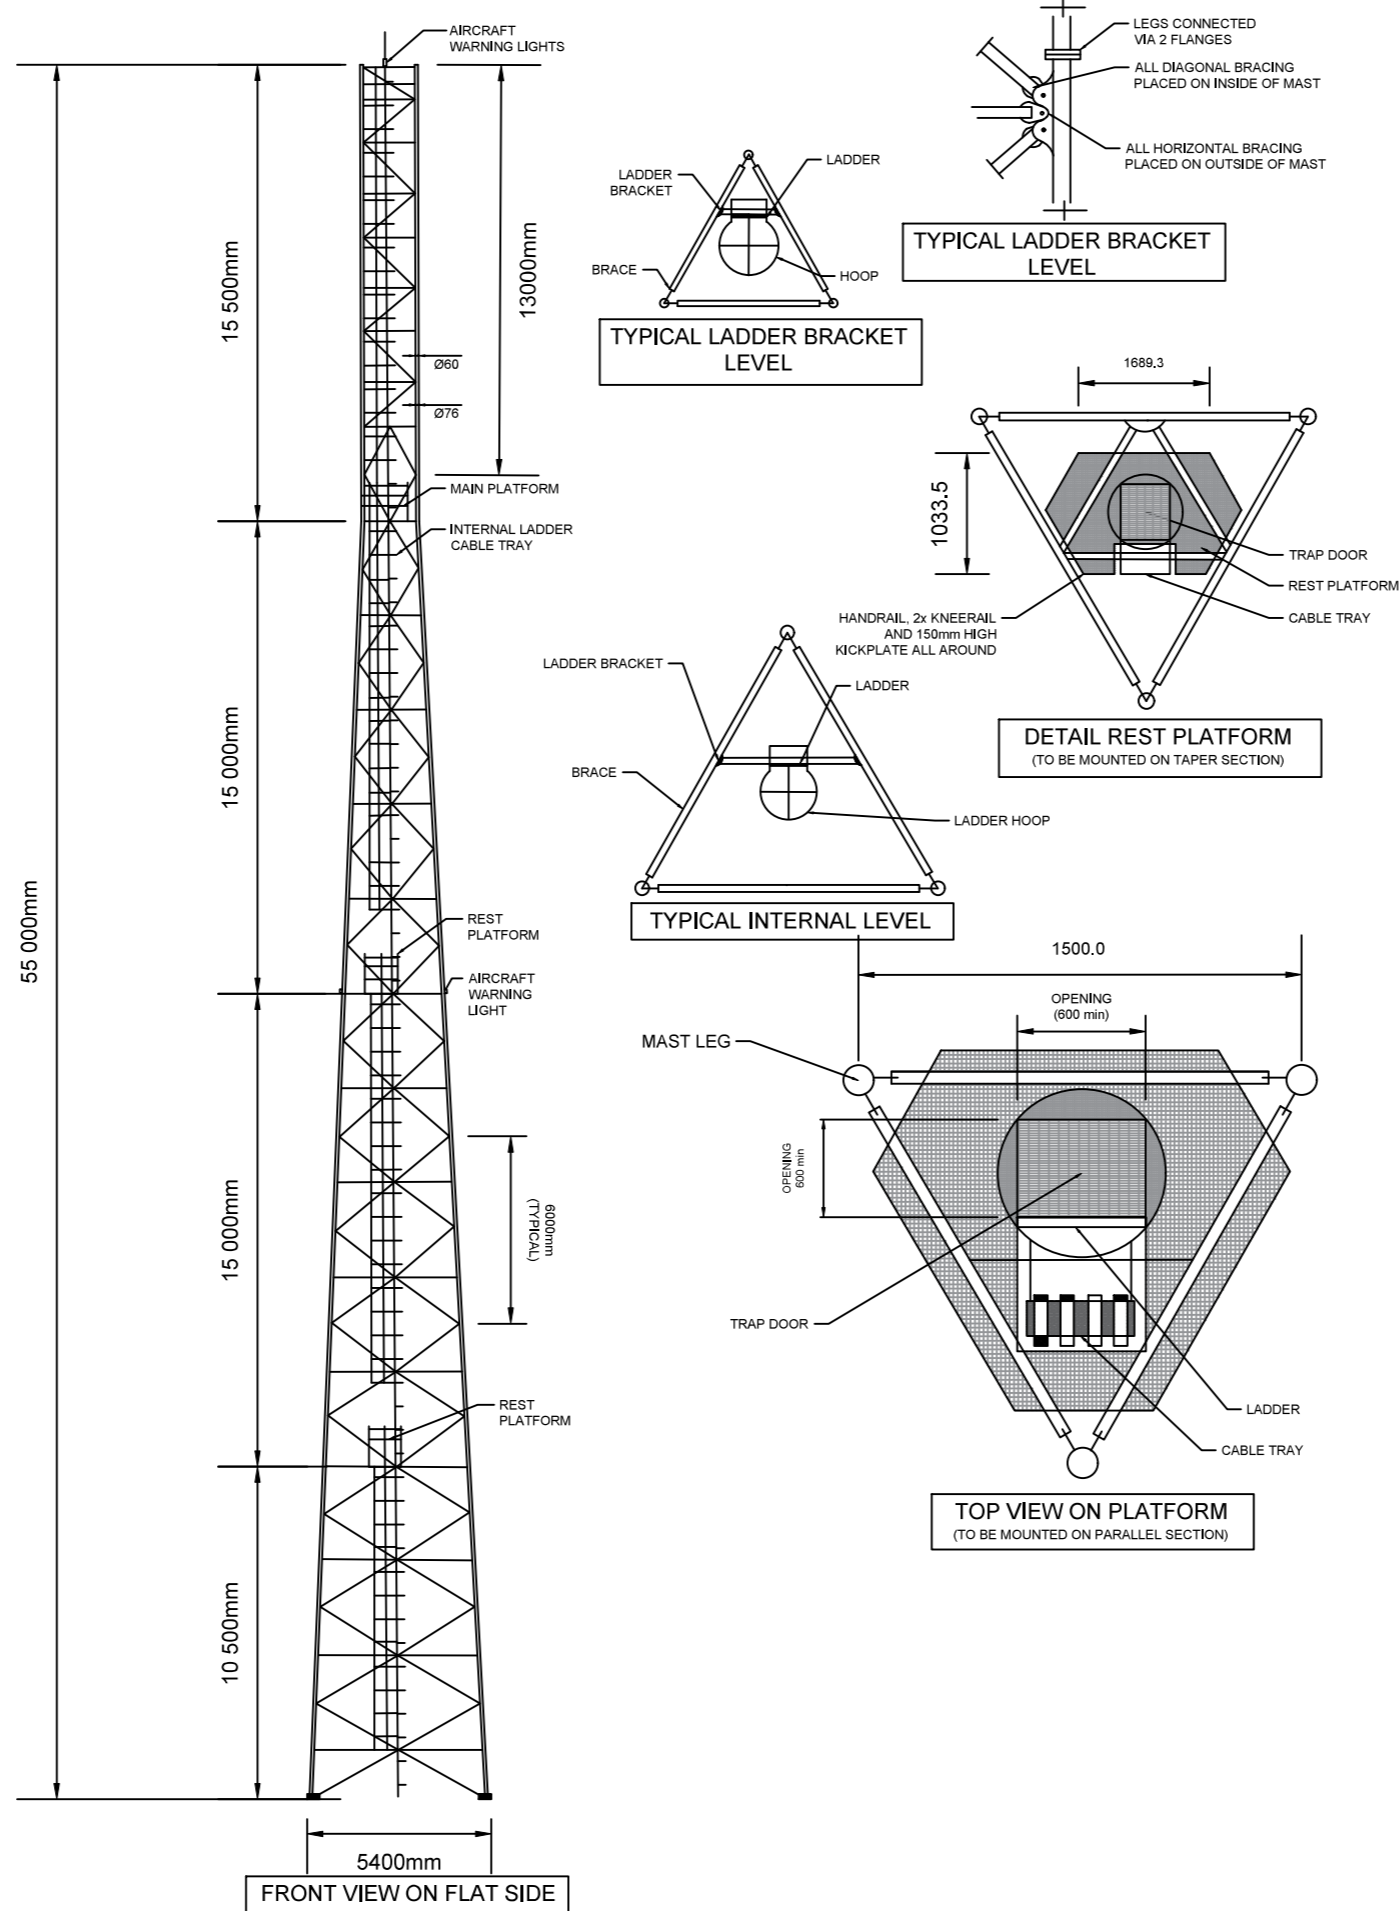

Revision	

Notes

Stamp Here:

COORDINATES:
 S 24° 33' 44.9" E 30° 15' 48.9"
 HASL: 1524m

DEVELOPLAN
 PIETERSBURG
 INCORPORATED
 Reg. No. 993899/01

P.O. Box 1883
 Pietermaritzburg, 6100
 Tel: 015 - 291 4176 / 7
 Fax: 086 218 3307

Town planners & Environmental consultants
tecoplan@mweb.co.za

VODACOM Site Name:
Monotwane

PROPERTY DESCRIPTION:
 REMAINDER OF THE FARM
 ROOIBOKLAAGTE 259 - KT
 GREATER TUBATSE MUNICIPALITY
 LIMPOPO

ELEVATION		
Drawn By:	TEK	
Checked By:		
Date Drawn:	2017/10	
SCR Job No:		
12	Scale: NTS	BS: 143429