


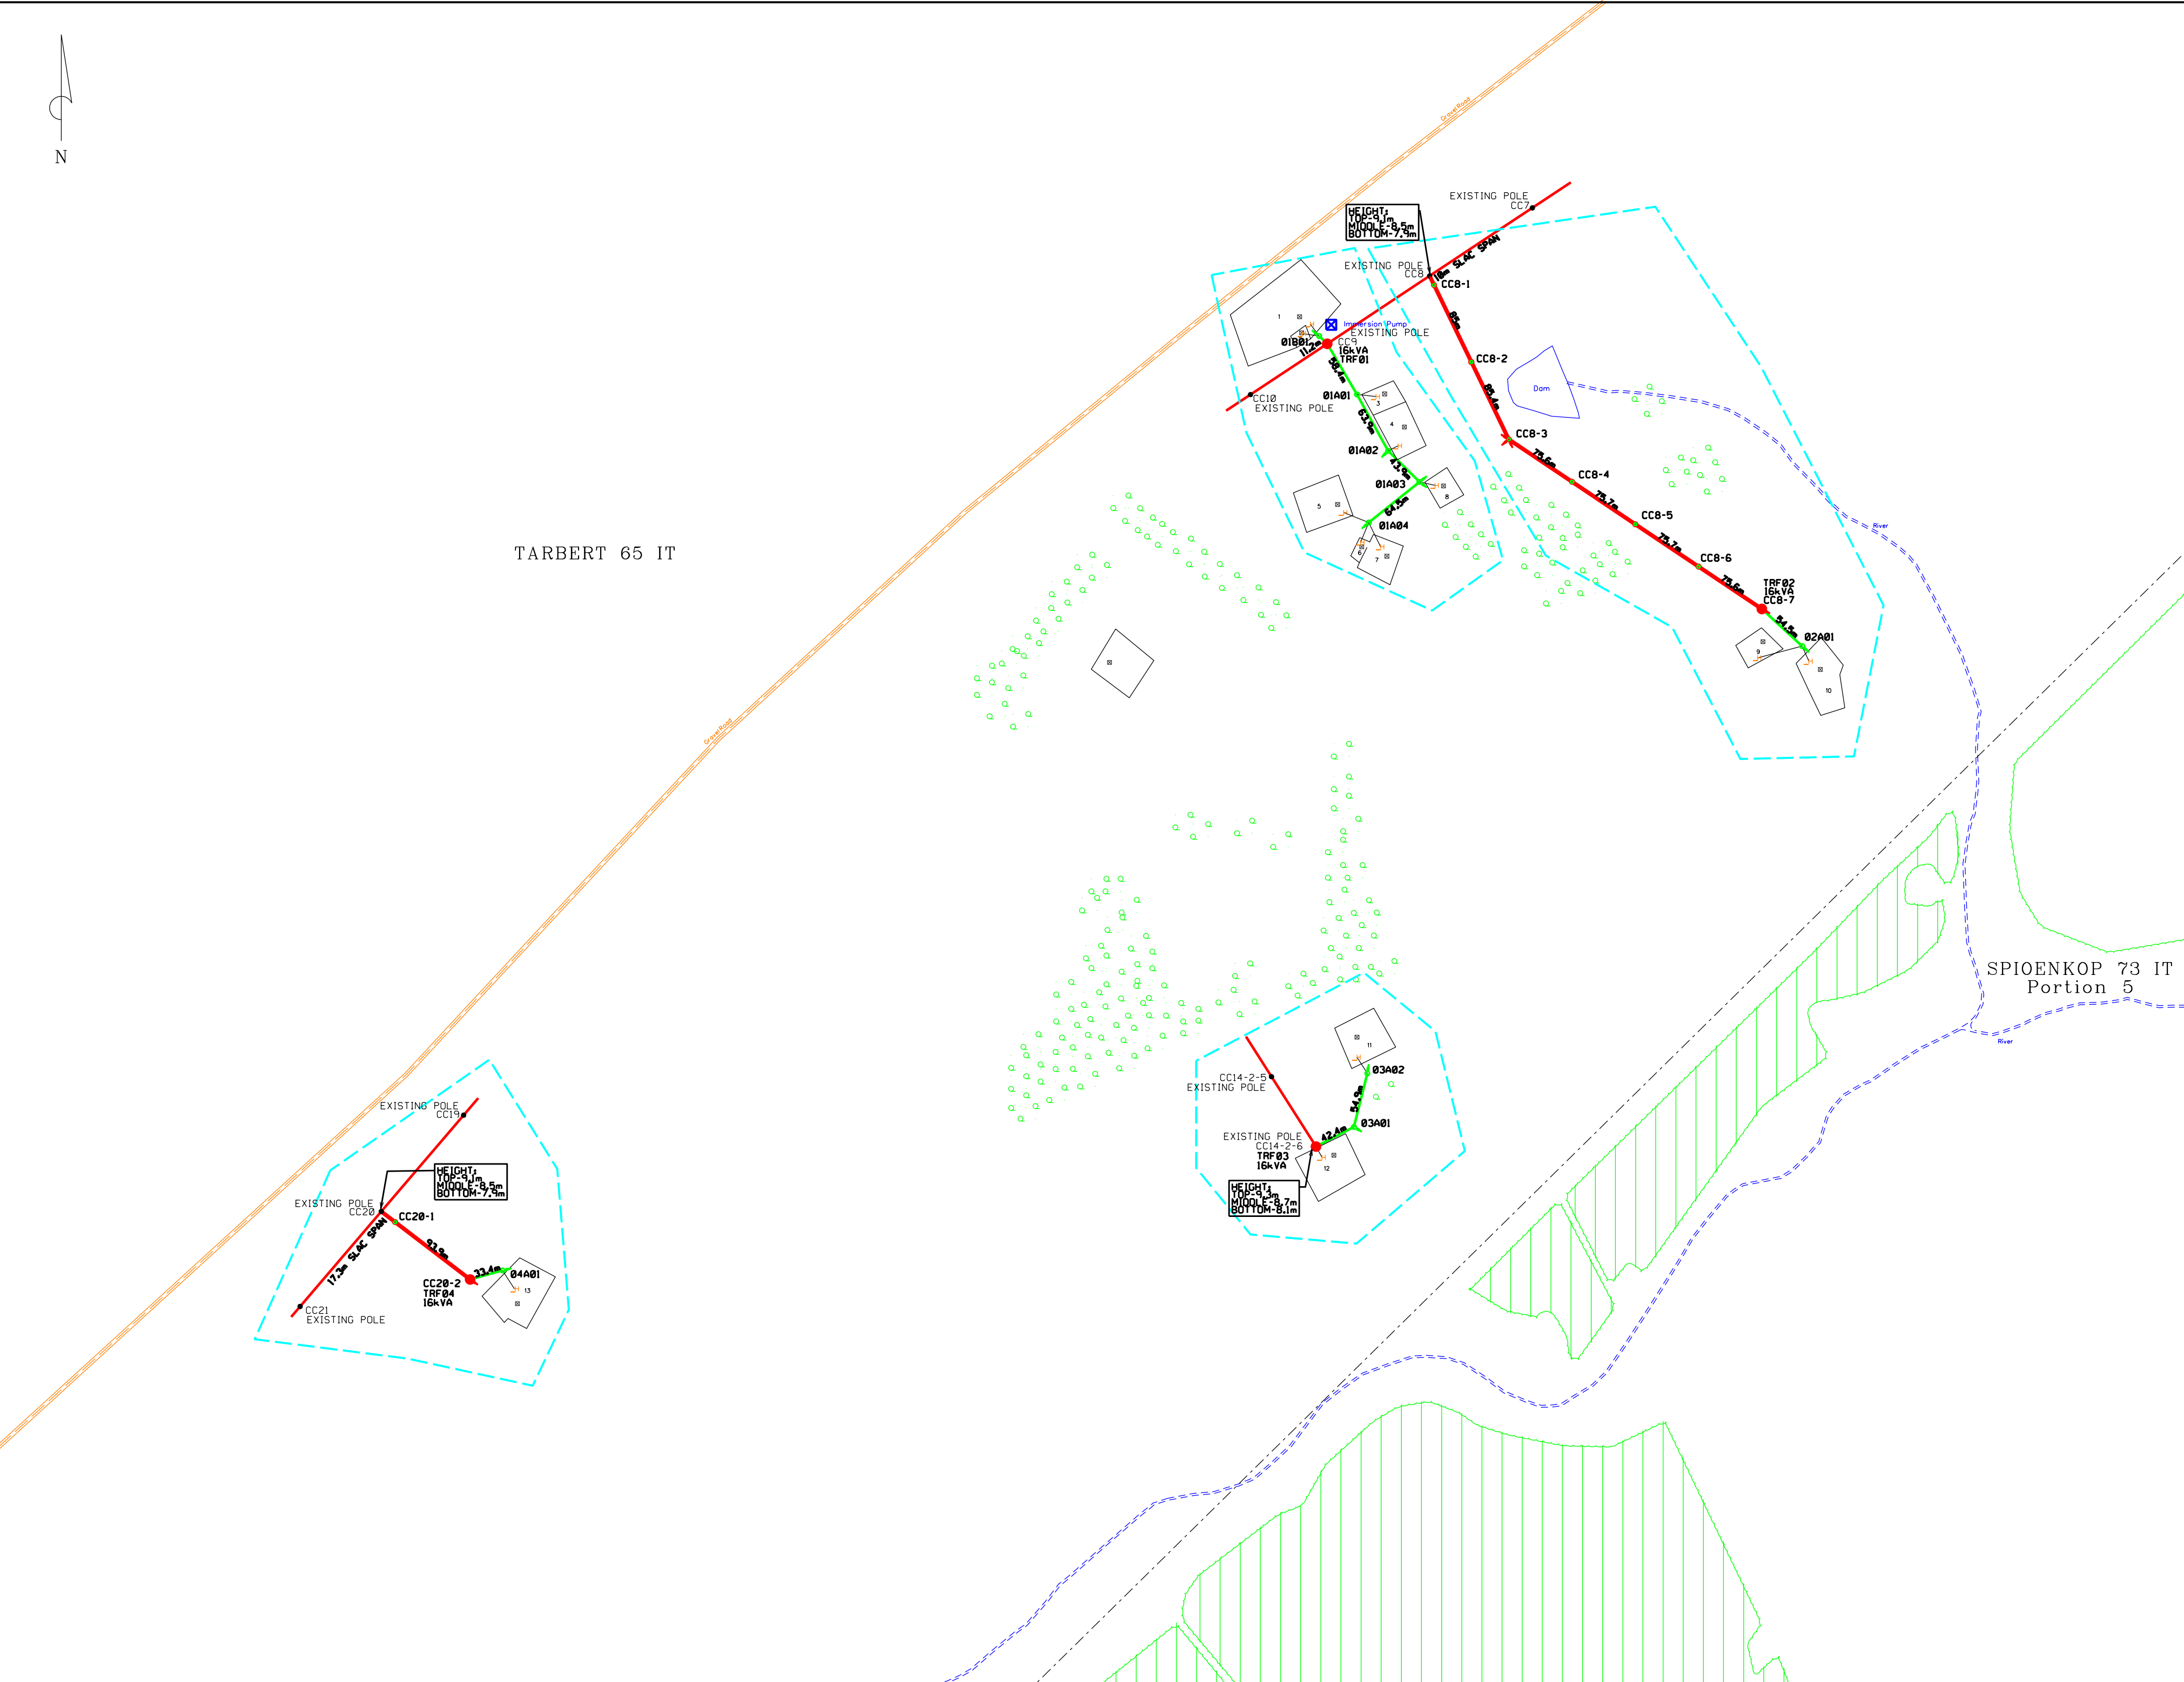

TARBERT 65 IT

SPIOENKOP 73 IT
Portion 5



SYMBOL	DESCRIPTION
	LV POLE WITH STAY AND STRUT
	LV POLE WITH FLYING STAY
	LV POLE WITH SHORT STAY
	MV POLE WITH STAY AND STRUT
	MV POLE WITH FLYING STAY
	MV POLE WITH SHORT STAY
	TRANSFORMER/SUB
	LV, MV & SHARING POLES
	KICKER POLE (5.7.9m)
	ISOLATOR
	BREAKER
	AUTO RECLOSER
	SECTIONALIZER
	METERING UNIT
	FUSE ISOLATOR
	SURGE ARRESTER
	CABLE JOINT(MV+LV)
	MV CROWS FEET / EARTH SPIKE
	LV CROWS FEET / EARTH SPIKE
	HIGH MAST
	ABC CONDUCTOR 35 & TO
	7 - 1 PHASE = R, W, B
	2? - 2 PHASE = RW, RB, WB
	35 & TO ONLY = 3 PHASE
	MV & LV BARE CONDUCTOR
	F = FOX, G = GOPHER, H = HARE
	M = MINK, S = SQUIRREL
	W = WOLF, R = RABBIT, O = OAK
	PHASES SEE ABC CONDUCTOR
	MV = RED, LV = GREEN
	SERVICE CONNECTIONS 4/10/16mm
	SERV. CONN. U/G 4/10/16mm
	POLE BOX PHASE CONNECTION
	STREET LIGHT
	STREET LIGHT CABLE
	TELKOM LINE
	TELKOM POLE
	HOUSE BOUNDARY
	ERF BOUNDARY

NO.	DATE	BY	DESCRIPTION

Escom
Distribution

PROJECT: **ELECTRIFICATION OF TASBET VILLAGE**

TITLE: _____

SCALE: 1:2

DATE: _____

DESIGNED BY: _____

DRAWN BY: _____

CHECKED BY: _____

APPROVED BY: _____