


Reference	CAD-Line Survey-LOU
Effective Date	15/10/2015
Revision	01

TSHISHUSHURU VILLAGE (LOMONDO 252MT)

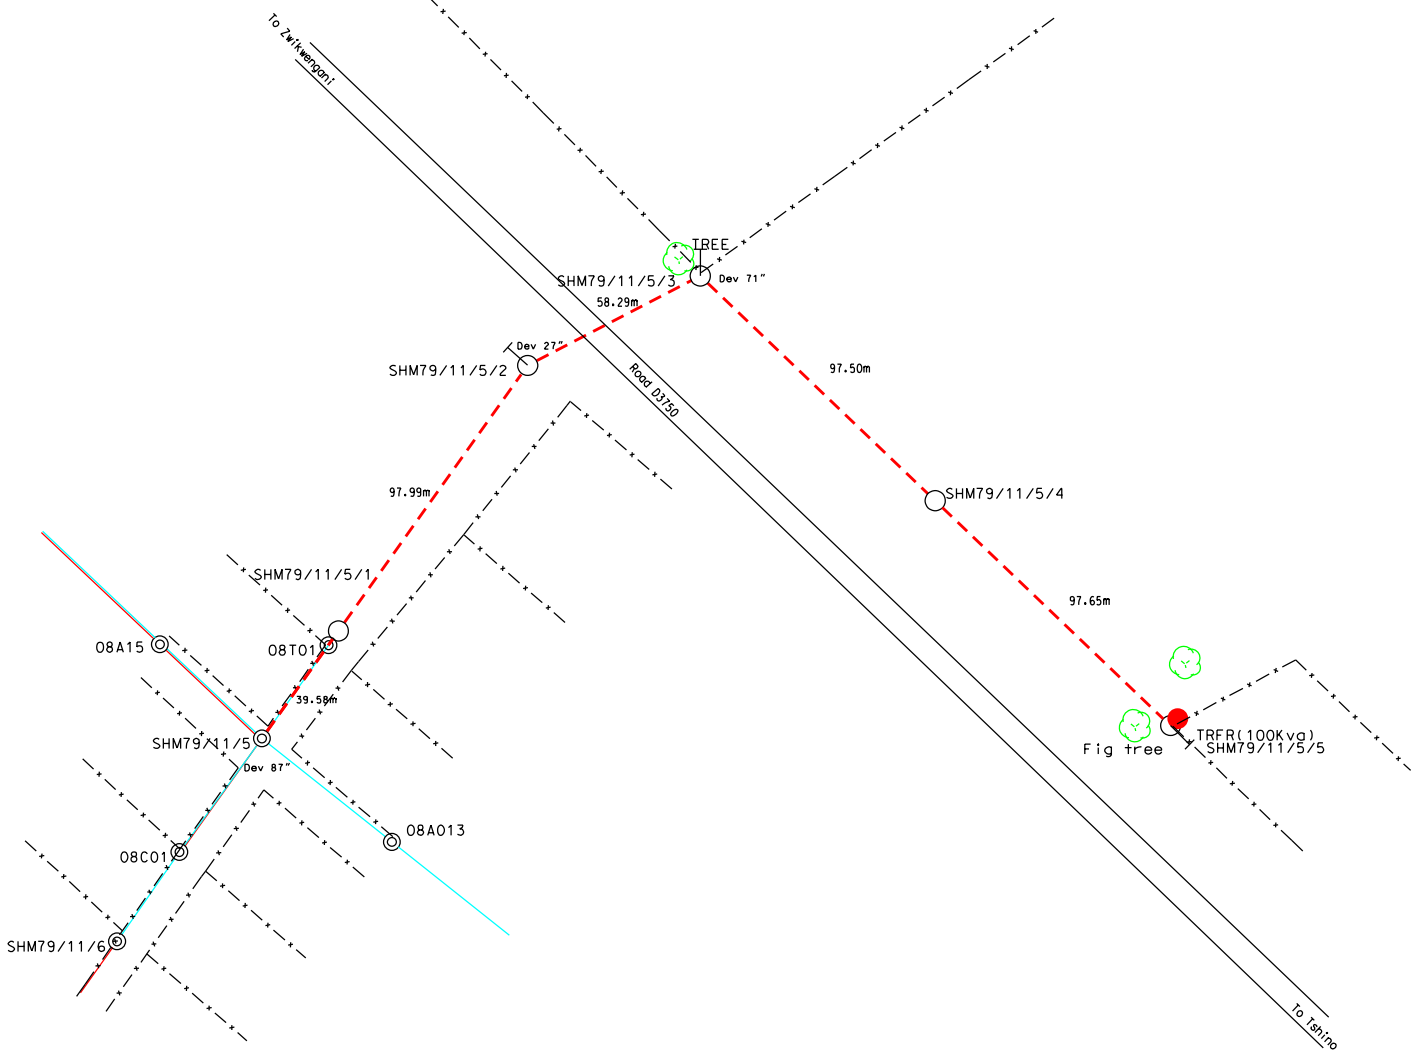

LEGEND

	3	
	2	
	1	
Moses	0	[15/01/2016]
SURVEYOR	REV	SURVEY DATE

FEEDER: Shayandima - Mapate 11kv

CUSTOMER: Ramuhashi Muthuphei Charles

PROJECT NO: THT151204767

CONDUCTOR: FOX 3 Ph]

PROPERTY: [Ptn 0 of LOMONDO 252 MT

LENGTH OF LINE: [390.84 m]

SURVEYOR: Moses

CONTACT DETAILS [+27 82 635 5499]

DRAUGHTSPERSON: Moses

SCALE: [1:2 500]

PAGE: [1] of [1]



THIS DRAWING IS THE PROPERTY OF Eskom
Disclaimer: Eskom is not responsible for any errors displayed on this drawing