


ENGINEERING SURVEY DESIGN DRAWING

Reference	CAD-Site Survey LOU
Effective Date	15/10/2015
Revision	15/10/2015

DATA

SIDES (m)	ANGLE OF DIRECTION	CO-ORDINATES SYSTEM: WG.....		HEIGHTS
		Y	X	
CONSTANTS				

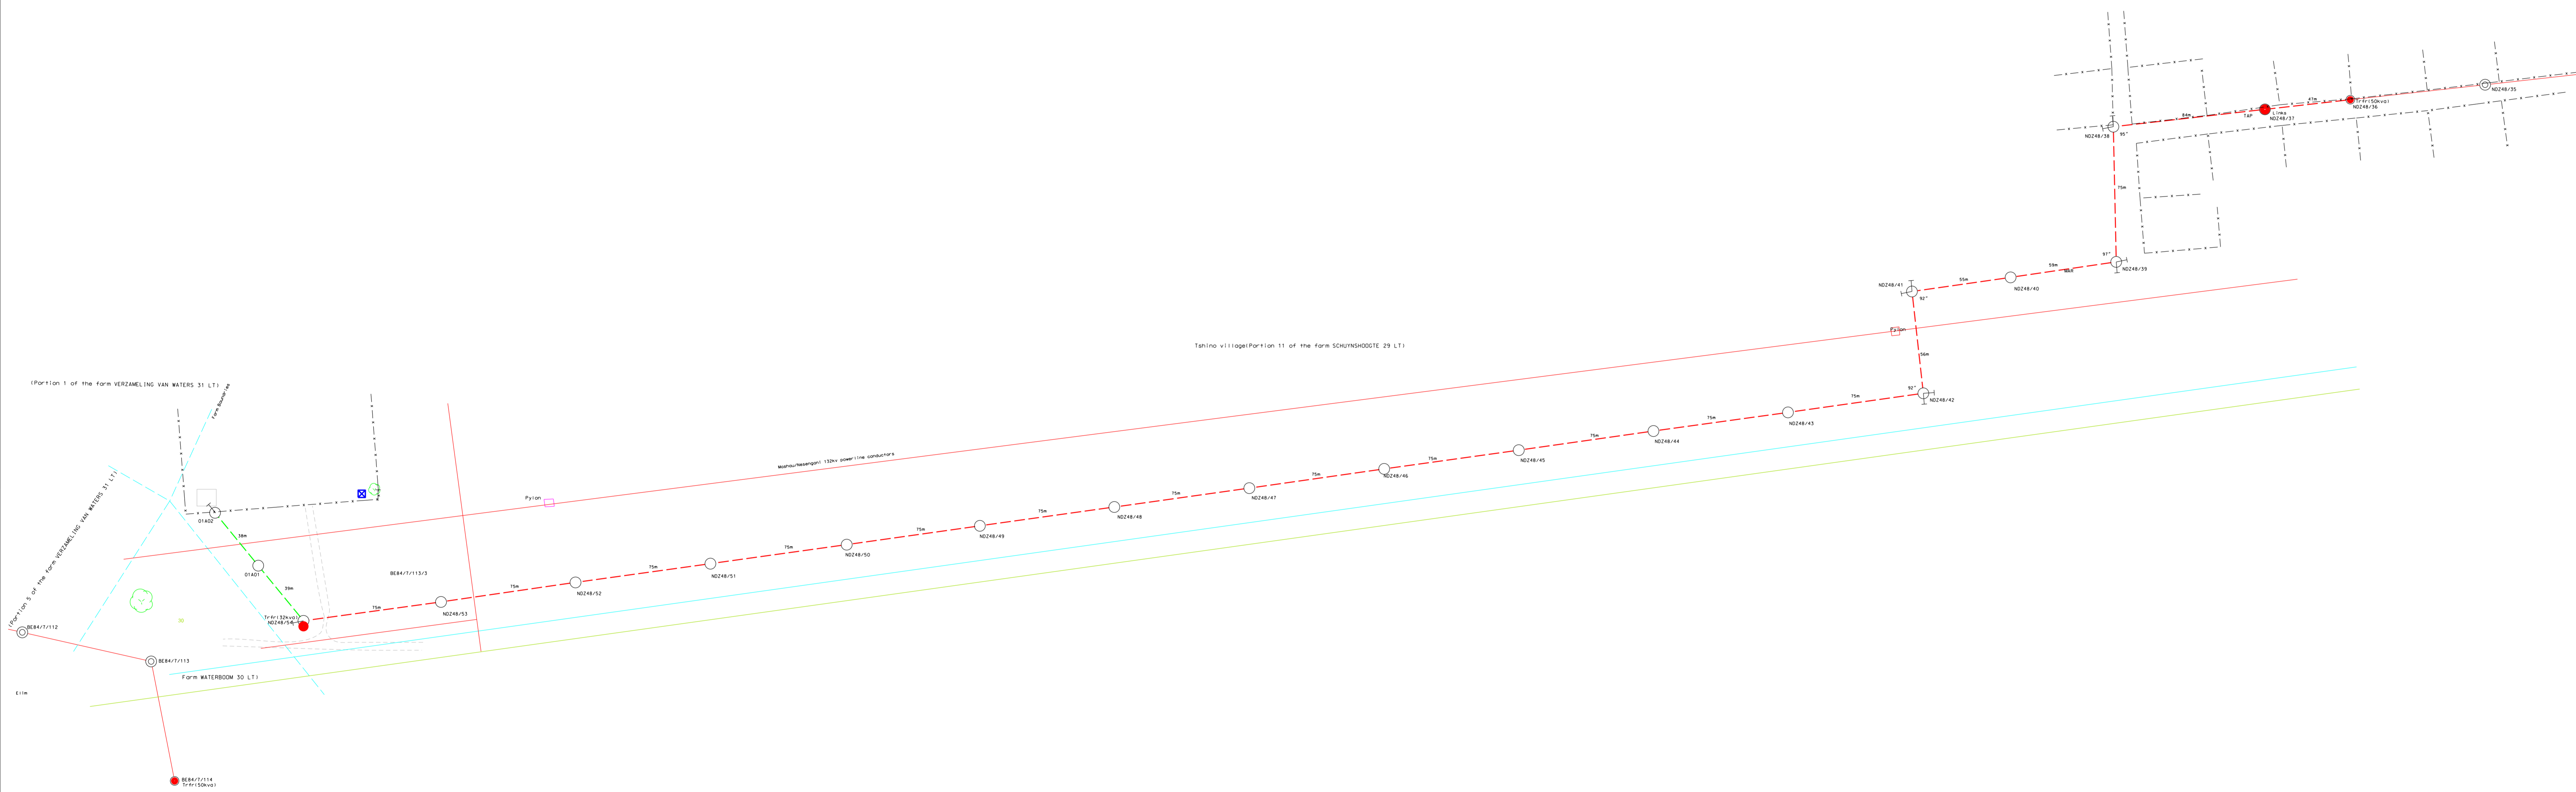

AREA:

SURVEYED BY: _____ DATE: _____

POWER LINES 400-33KV	
SINGLE POLE CONSTRUCTION	
CABLE	
SECURITY FENCE	
CAMP AND OTHER FENCES	
PIPE LINES	
TELEPHONE LINES	
BUILDINGS	
GATE	
WATER TANK	
BORE HOLE	
RESERVOIR	
LAMP POST LIGHT	
FIRE EXTINGUISHER	
WALL (LABEL)	
STEELWORK	
TERRACE	
SUBDIVISION BOUNDARY	
MAIN FARM BOUNDARY	
SITE SERVITUDE BOUNDARY	
EXCAVATIONS	
HELIPAD	

LOCALITY SKETCH LOCALITY SKETCH

SCALE: _____ PLAN NO: _____

0	FIRST ISSUE				
REV	AUTH	DATE	REVISION	BY	CHKD
REGISTR					REFERENCE DRAWINGS
(PROJECT DESCRIPTION)					
CHKD					
DRAWN			APPROVED		REV
SCALE					