


Reference	CAD-Line Survey-LOU
Effective Date	15/10/2015
Revision	01

Description	Quantity
Shrubs > 40 cm	
Trees	
Trees to Trim	7
Bushclearing required (m)	258

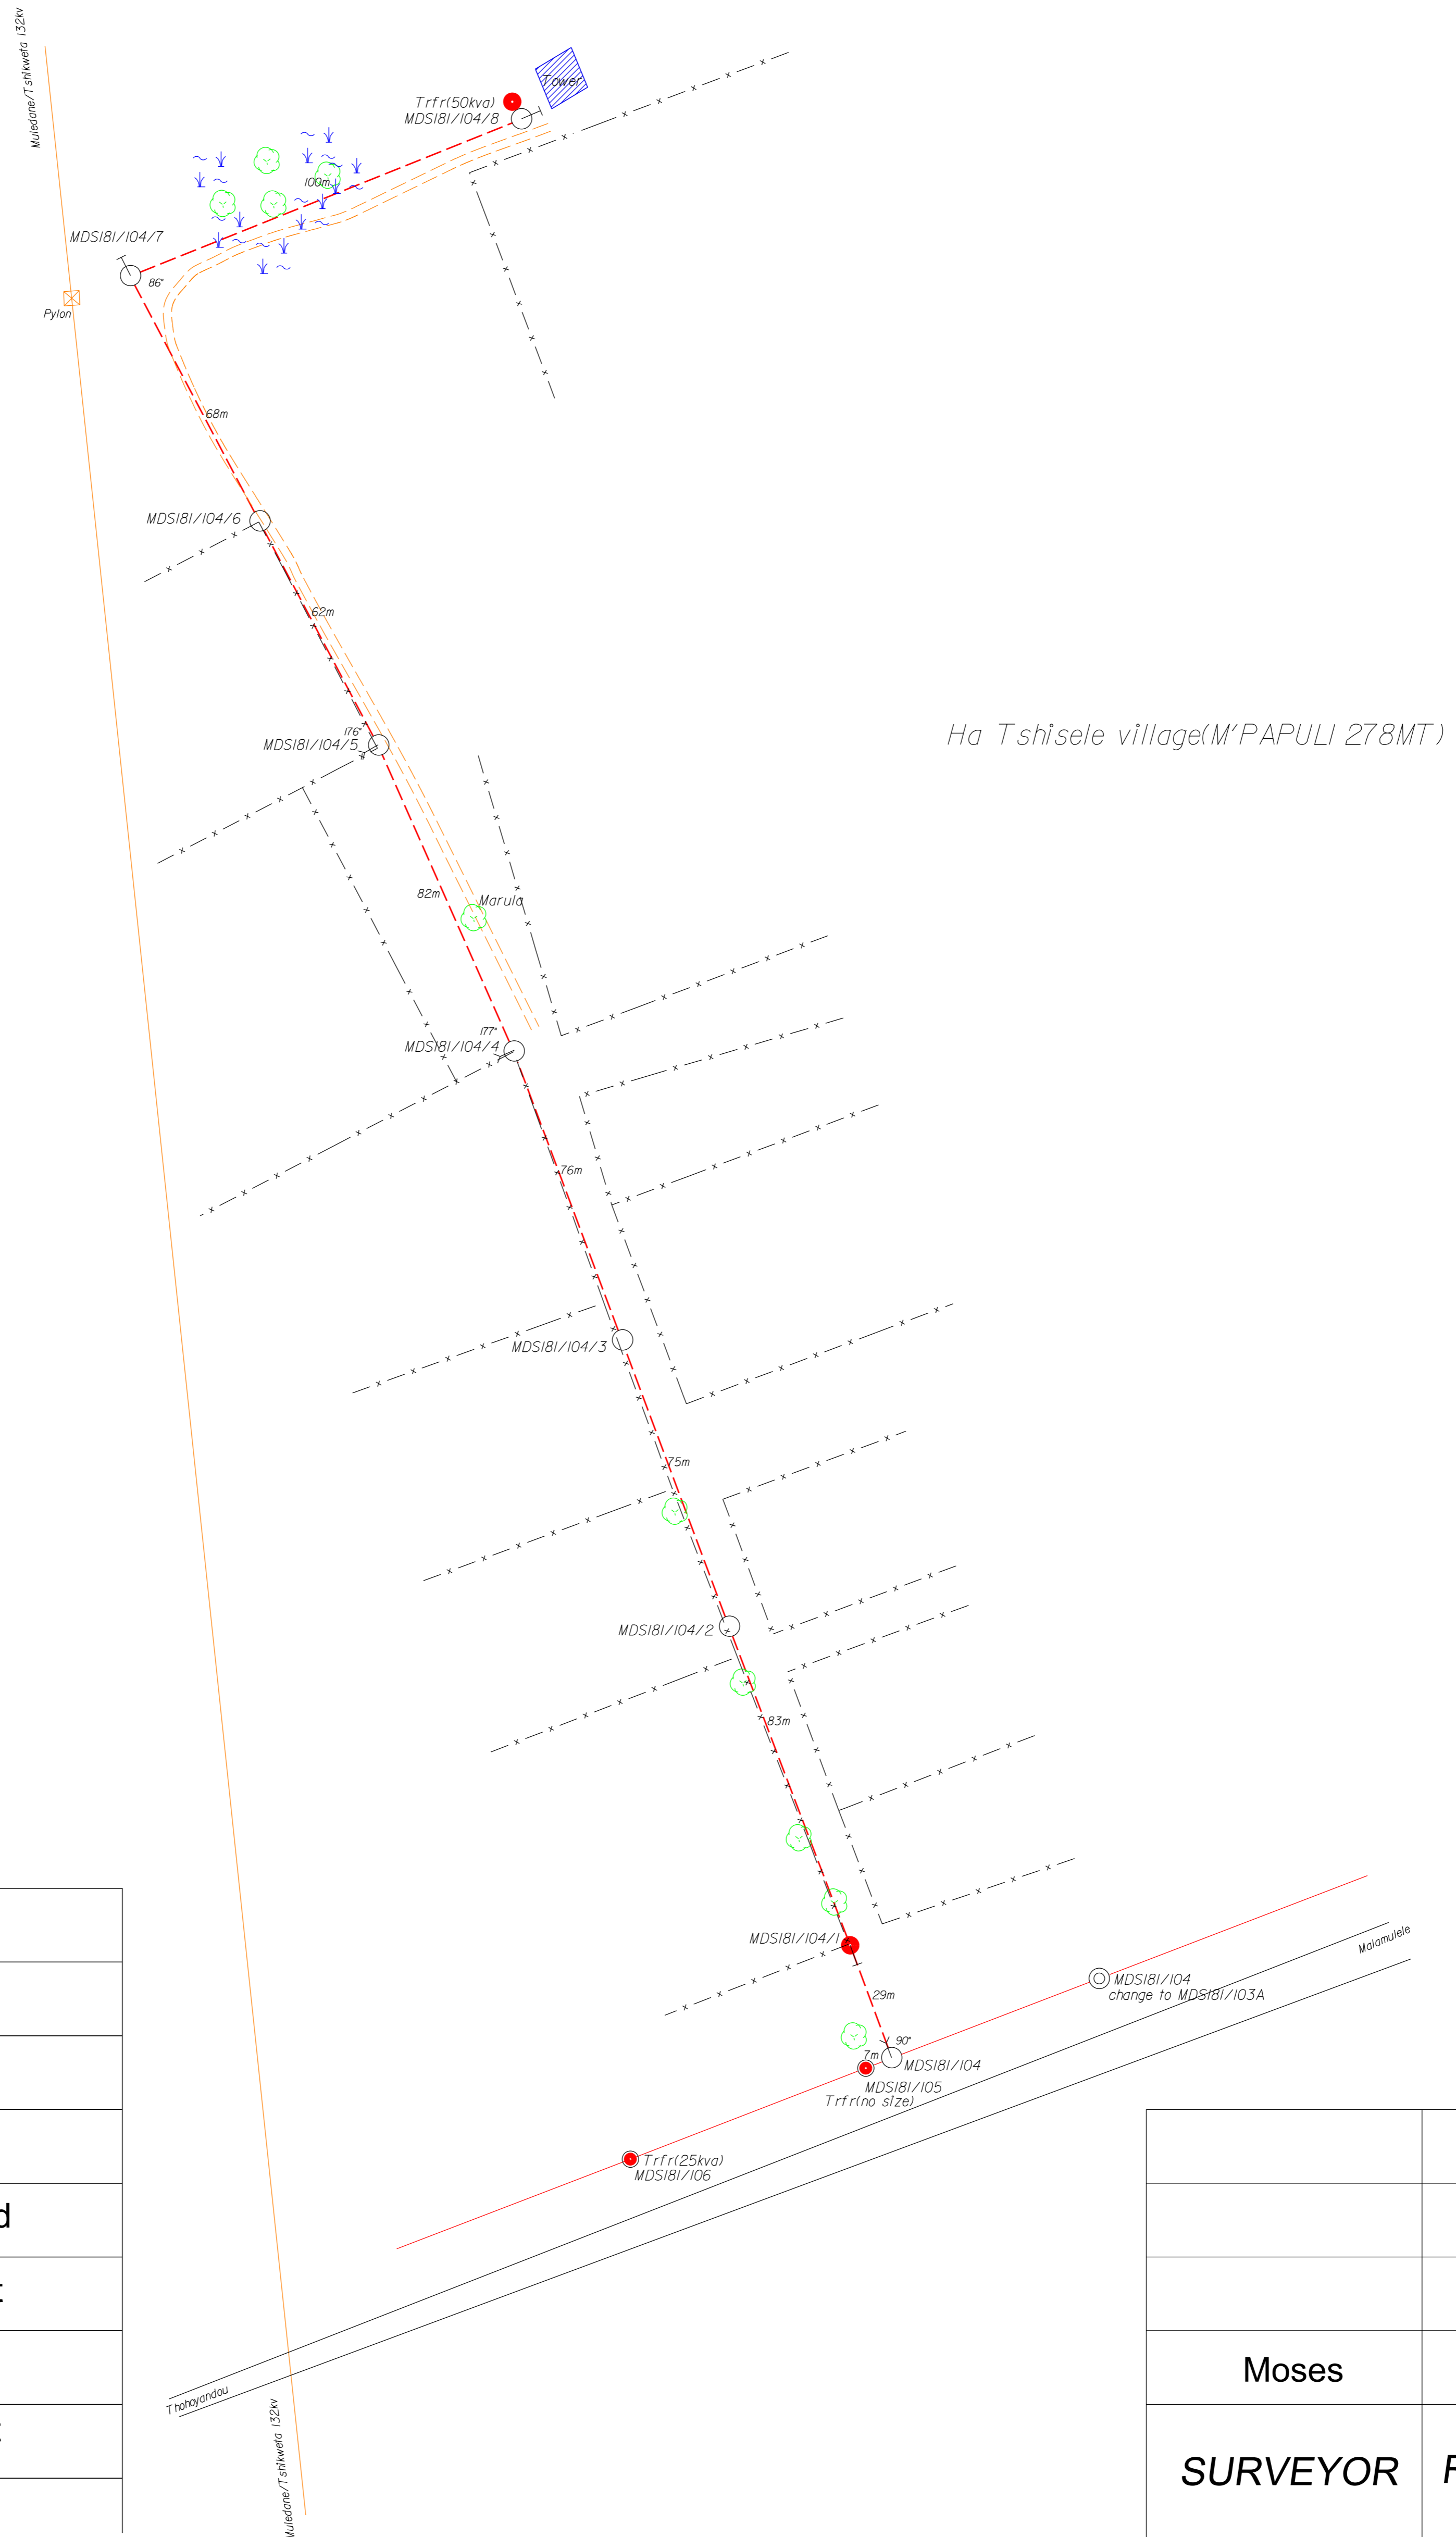

LEGEND

	Edge tar
	Exst. Line
	New Line
	Edge gravel road
	Exst. equipment
	Exst. pole
	New Equipment
	New pole

	3	
	2	
	1	
Moses	0	18/01/2022
SURVEYOR	REV	SURVEY DATE

FEEDER: Malamulele/Dumasi 22kv

PROJECT NO: THT446966255

CONDUCTOR: [Fox 3 Ph]

LENGTH OF LINE: 576.58m

SURVEYOR: Moses

DRAUGHTSPERSON: Moses


CUSTOMER:

PROPERTY: Farm of M'PAPULI 278MT

CONTACT DETAILS 081 374 0976/071 580 2441

SCALE: [1:2 500]

PAGE: [1] of [1]

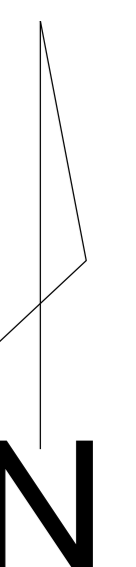

THIS DRAWING IS THE PROPERTY OF ESKOM
Disclaimer: Eskom is not responsible for any errors displayed on this drawing