



Reference	CAD-Line Survey-LOU
Effective Date	15/10/2015
Revision	01

Description	Quantity
Shrubs > 40 cm	
Trees	
Trees to Trim	4
Bushclearing required (m)	372

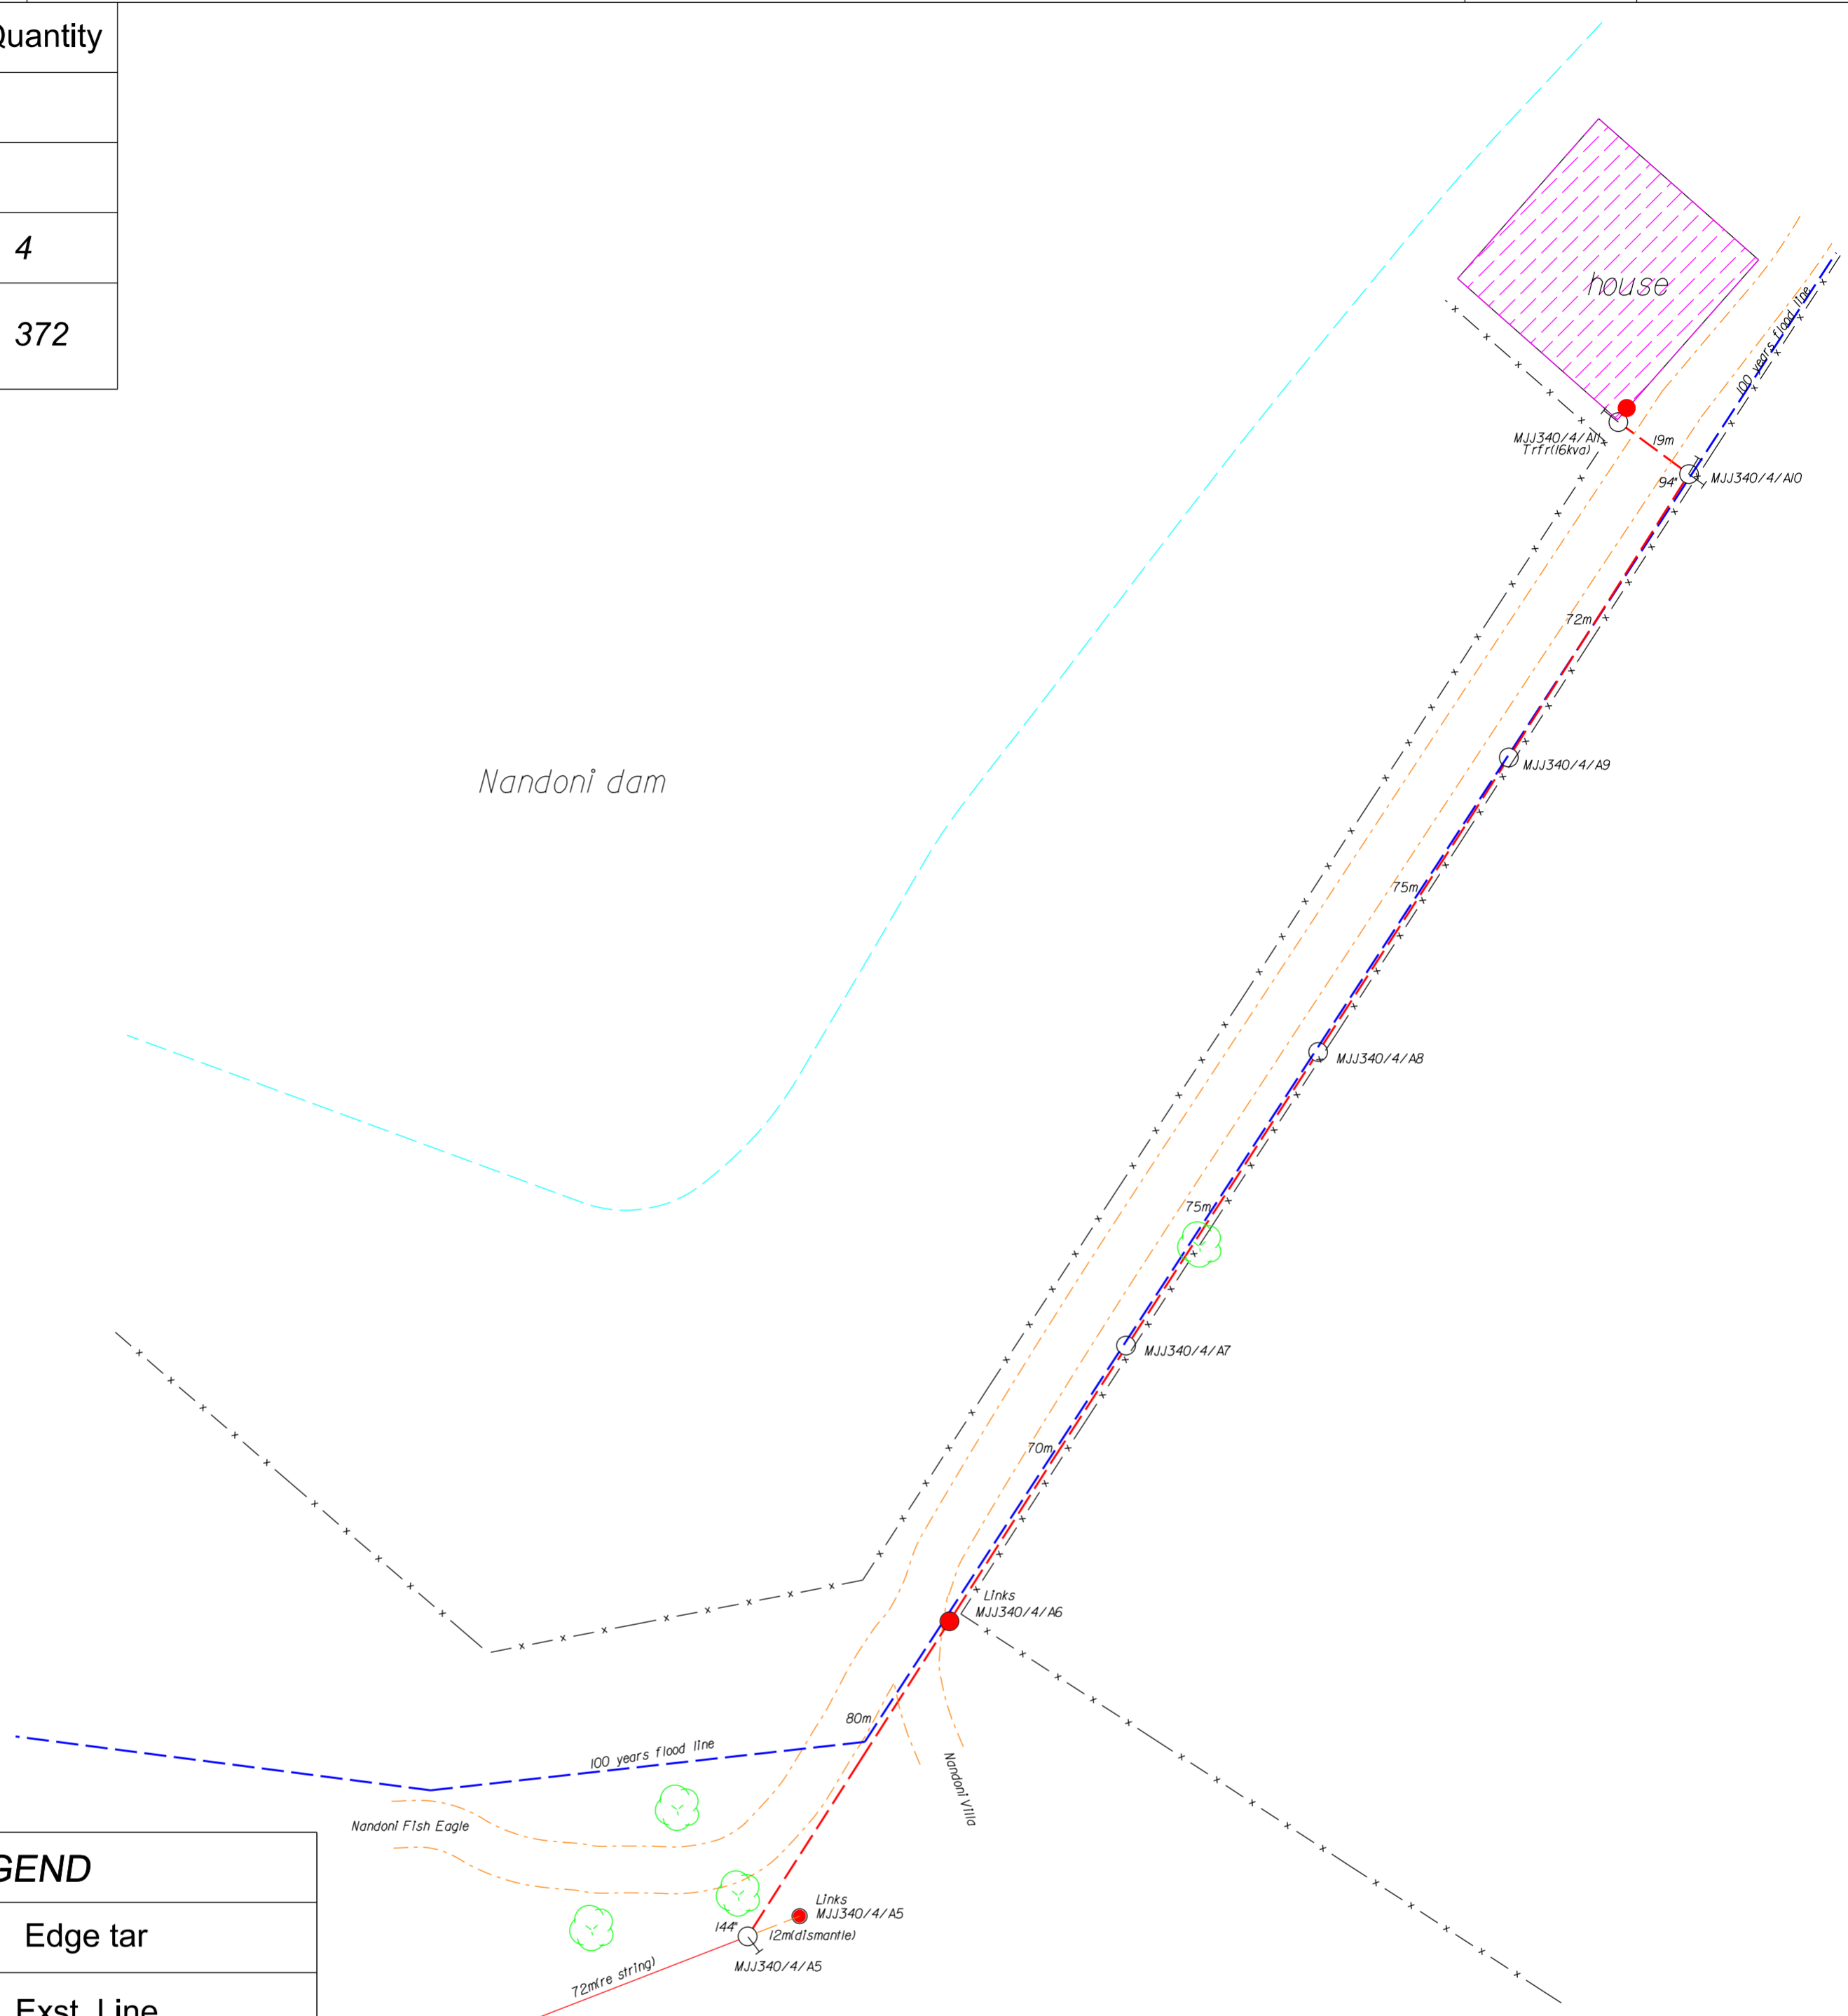

LEGEND

	Edge tar
	Exst. Line
	New Line
	Edge gravel road
	Exst. equipment
	Exst. pole
	New Equipment
	New pole

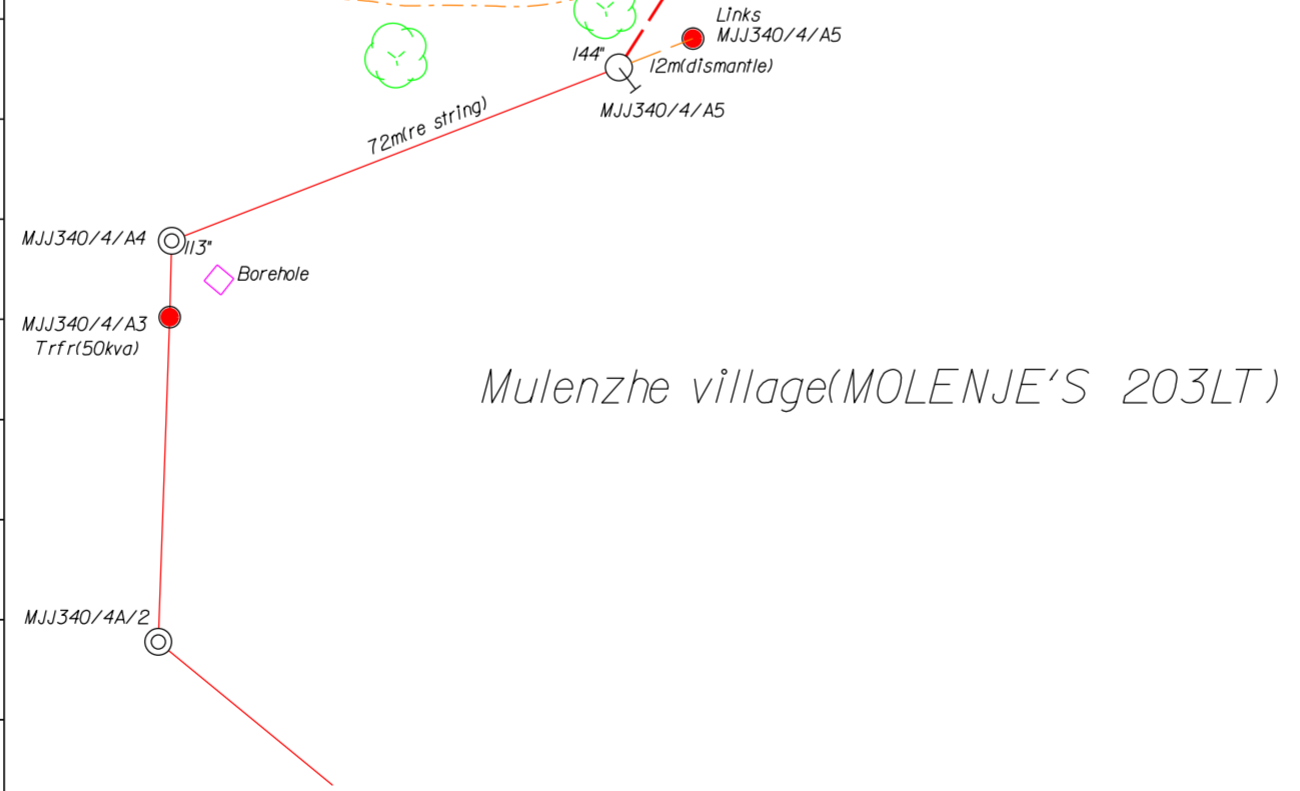

	3	
	2	
	1	
Moses	0	30/12/2021
SURVEYOR	REV	SURVEY DATE

FEEDER: Malamulele/Jimmy Jones 22kv
PROJECT NO: THT471501706
CONDUCTOR: [Fox 3 Ph]
LENGTH OF LINE: 390.50m and re string 72m
SURVEYOR: Moses
DRAUGHTSPERSON: Moses

CUSTOMER: Azwindini Khampha
PROPERTY: Farm of MOLENJE'S 203LT
CONTACT DETAILS 082 635 5499
SCALE: [1:2 500]
PAGE: [1] of [1]

THIS DRAWING IS THE PROPERTY OF Eskom
Disclaimer: Eskom is not responsible for any errors displayed on this drawing