


Reference	CAD-Line Survey-LOU
Effective Date	15/10/2015
Revision	01

Description	Quantity
Shrubs > 40 cm	
Trees	2
Trees to Trim	4
Bushclearing required (m)	475

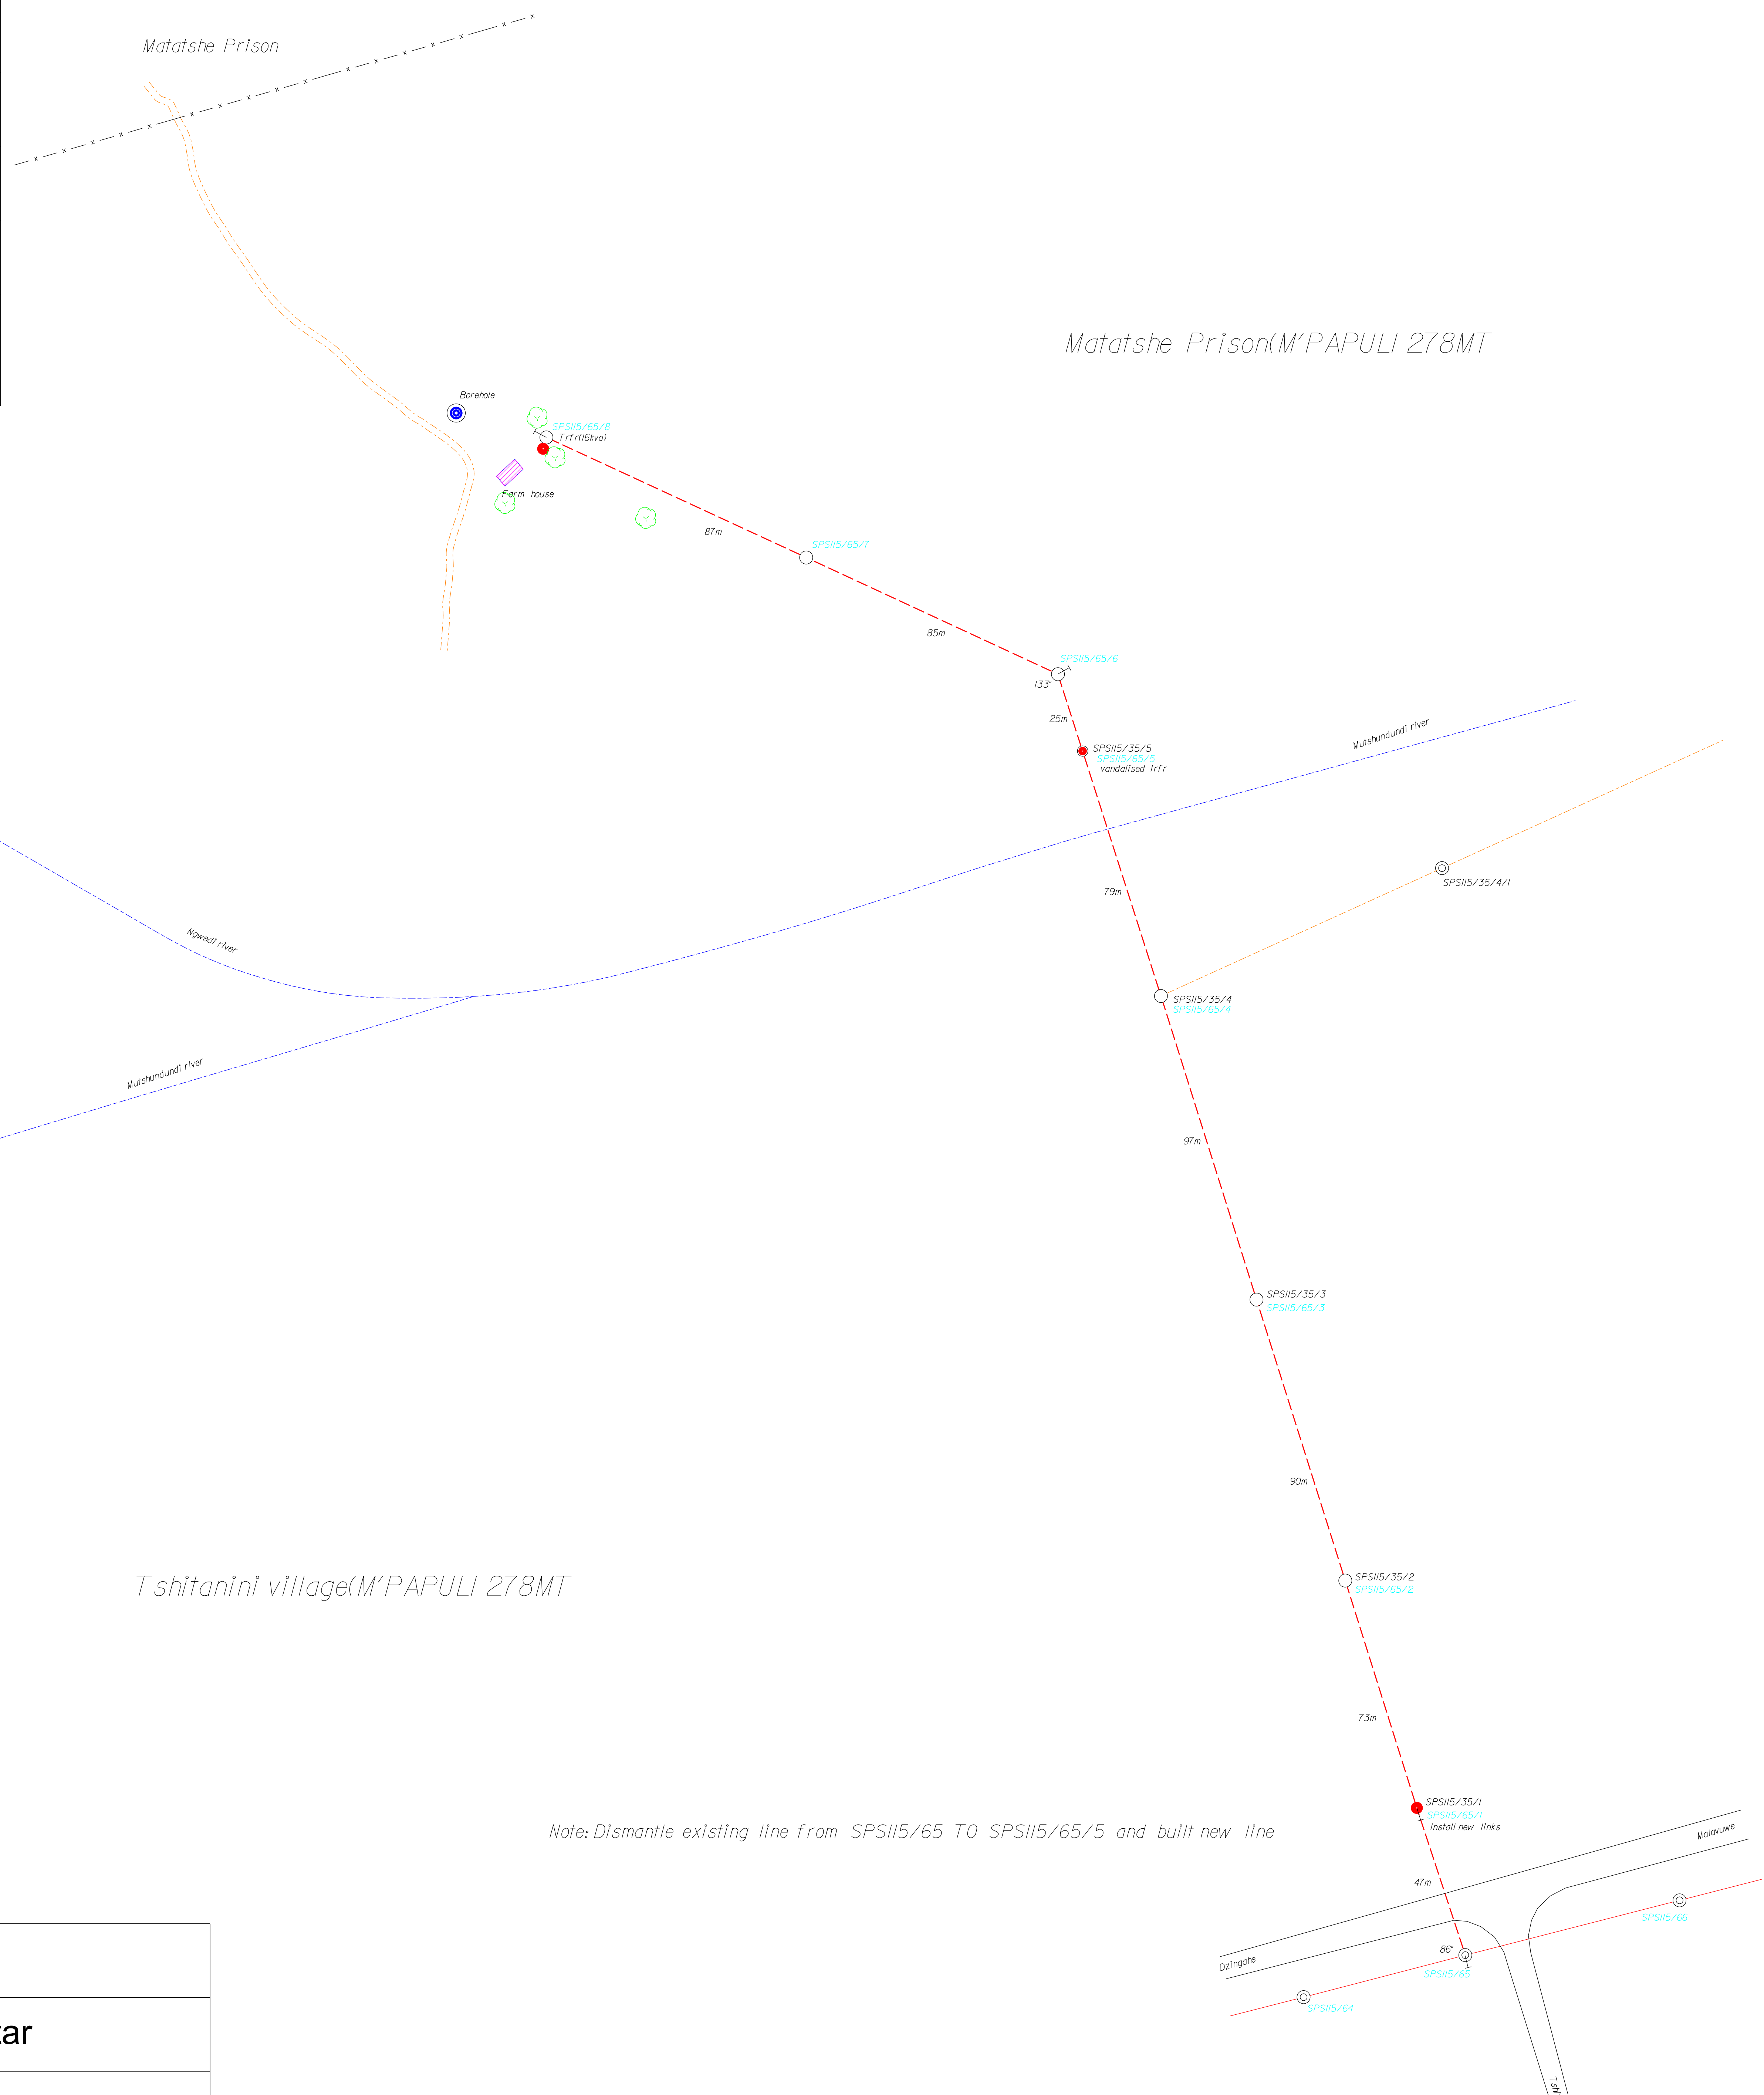


LEGEND

	Edge tar
	Exst. Line
	New Line
	Edge gravel road
	Exst. equipment
	Exst. pole
	New Equipment
	New pole

	3	
	2	
	1	
Moses	0	04/04/2022
SURVEYOR	REV	SURVEY DATE

FEEDER: Sibasa/Prison 11kv	CUSTOMER: Netshandama Divhani	
PROJECT NO: THT471537382	PROPERTY: Farm of M'PAPULI 278MT	
CONDUCTOR: [Fox 3 Ph]	CONTACT DETAILS 071 230 3588	
LENGTH OF LINE: 581.60m	SCALE: [1:2 500]	PAGE: [1] of [1]
SURVEYOR: Moses		
DRAUGHTSPERSON: Moses		

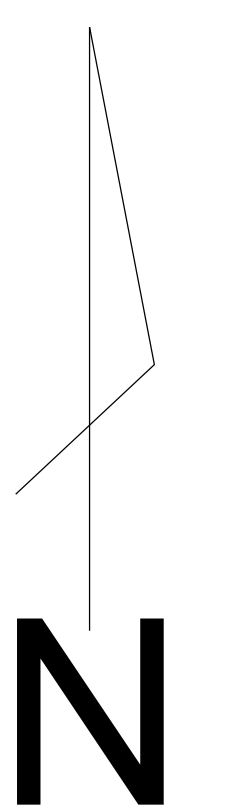

THIS DRAWING IS THE PROPERTY OF ESKOM
Disclaimer: Eskom is not responsible for any errors displayed on this drawing