


Reference	CAD-Line Survey-LOU
Effective Date	15/10/2015
Revision	01

Description	Quantity
Shrubs > 40 cm	
Trees	
Trees to Trim	
Bushclearing required (m)	

Tshimbupfe village(LOCATIE VAN KNOPNEUZEN 231LT)

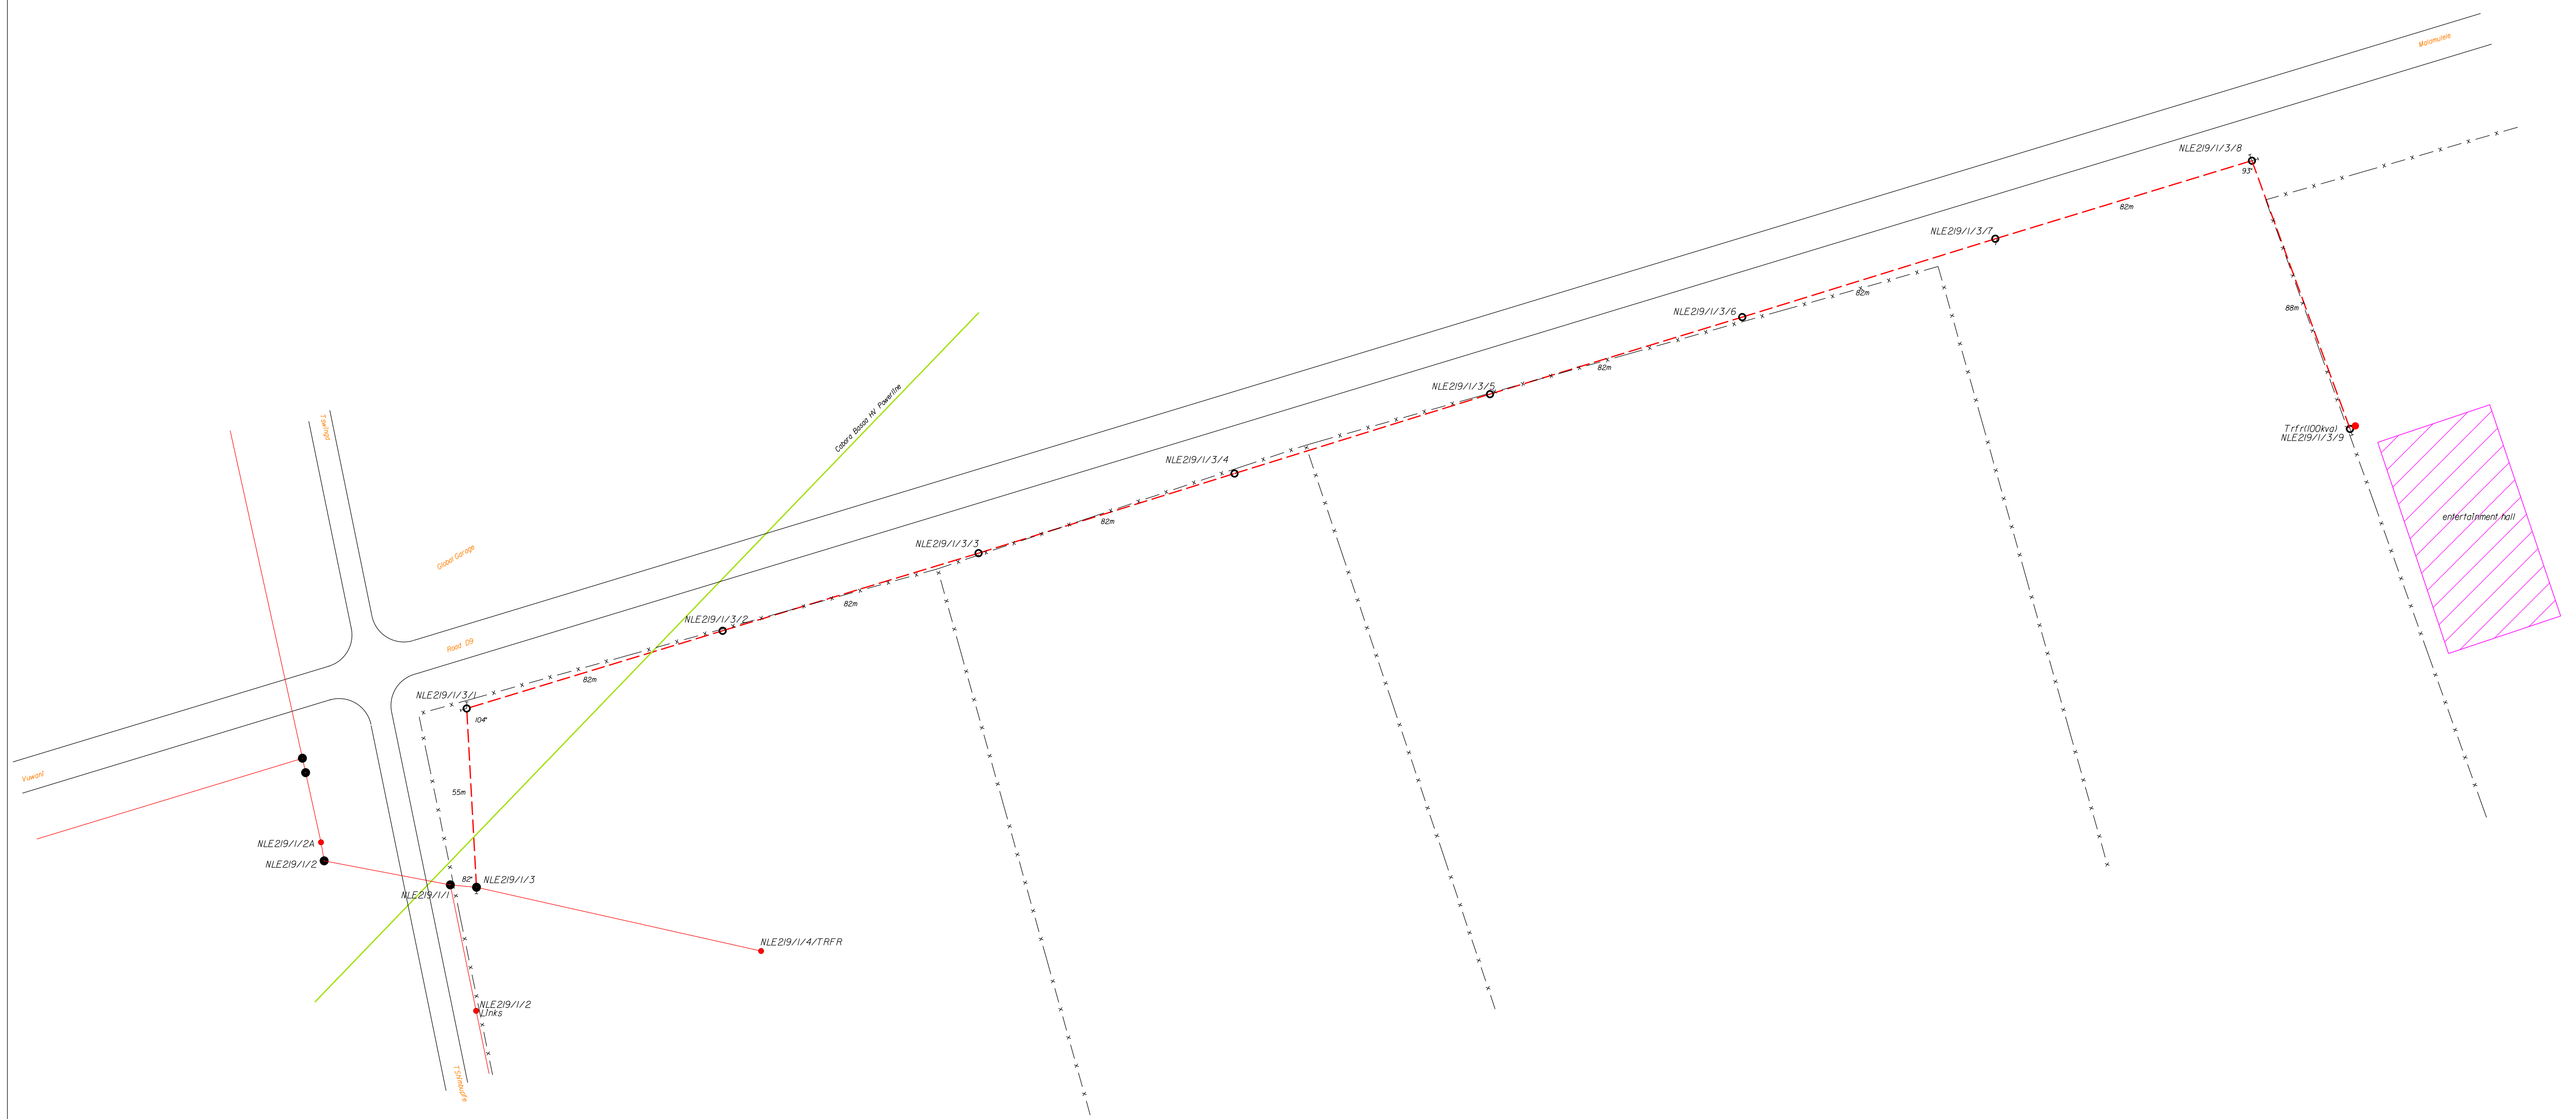

LEGEND

	Edge tar
	Exst. Line
	New Line
	Edge gravel road
	Exst. equipment
	Exst. pole
	New Equipment
	New pole

	3	
	2	
	1	
Moses	0	03/10/2022
SURVEYOR	REV	SURVEY DATE

FEEDER: Nesengani/Lwenzhe 11kv

CUSTOMER: Ntshengedzeni Pauline Khwanda

PROJECT NO: THT539063053

CONDUCTOR: [Fox 3 Ph]

PROPERTY:

Farm of LOCATIE VAN KNOPNEUZEN 231LT

LENGTH OF LINE: 718.01m


SURVEYOR: Moses

CONTACT DETAILS 079 270 3504

DRAUGHTSPERSON: Moses

SCALE: [1:2 500]

PAGE: [1] of [1]

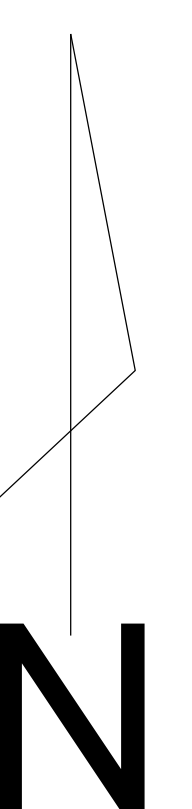

THIS DRAWING IS THE PROPERTY OF Eskom
Disclaimer: Eskom is not responsible for any errors displayed on this drawing