


Reference	CAD-Line Survey-LOU
Effective Date	15/10/2015
Revision	01

Description	Quantity
Shrubs > 40 cm	
Trees	
Trees to Trim	4
Bushclearing required (m)	

Madimbo village (HETTY 93MT)

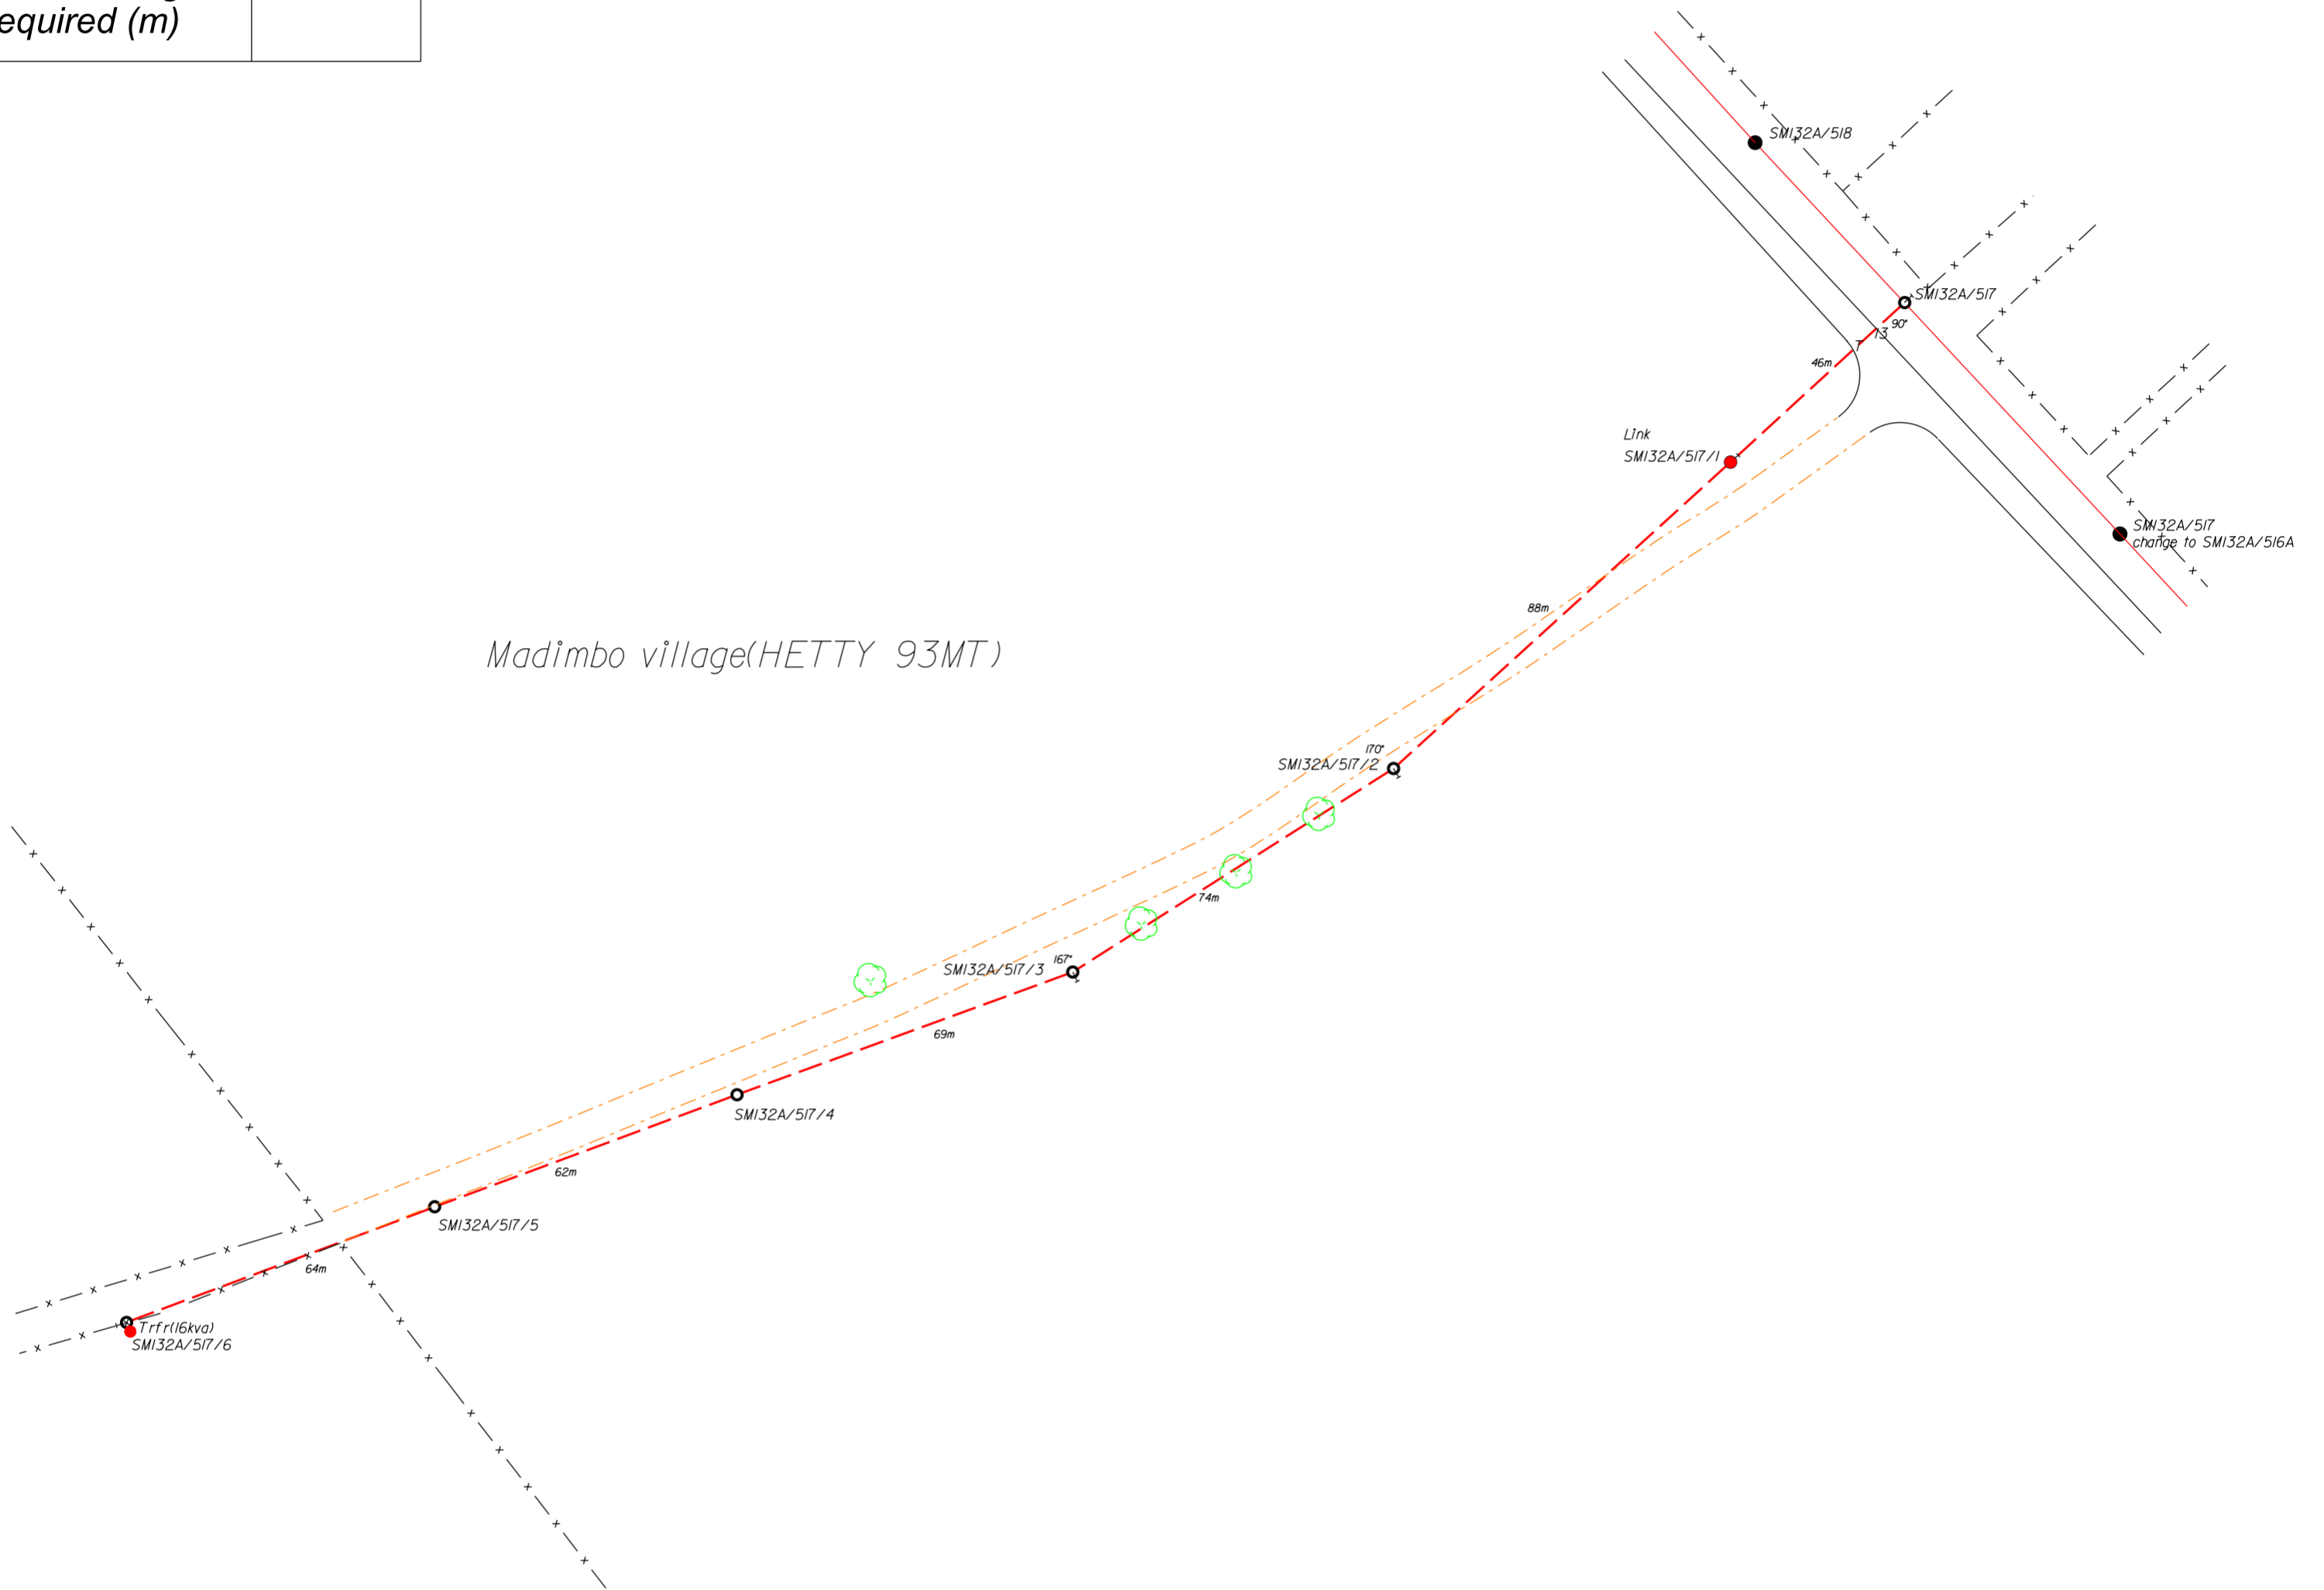

LEGEND

	Edge tar
	Exst. Line
	New Line
	Edge gravel road
	Exst. equipment
	Exst. pole
	New Equipment
	New pole

	3	
	2	
	1	
Moses	0	06/11/2022
SURVEYOR	REV	SURVEY DATE

FEEDER: Sanari/Masisi 22kv

CUSTOMER: Ducan Sewada

PROJECT NO: THT550199086

CONDUCTOR: [Fox 2 Ph]

PROPERTY: Farm of HETTY 93MT

LENGTH OF LINE: 403.82m

SURVEYOR: Moses

CONTACT DETAILS 076 765 0978/071 459 3155

DRAUGHTSPERSON: Moses

SCALE: [1:2 500]

PAGE: [1] of [1]



THIS DRAWING IS THE PROPERTY OF Eskom
Disclaimer: Eskom is not responsible for any errors displayed on this drawing