


Reference	CAD-Line Survey-LOU
Effective Date	15/10/2015
Revision	01

Description	Quantity
Shrubs > 40 cm	
Trees	
Trees to Trim	4
Bushclearing required (m)	100

Maungani village(BEUSTER 253MT)

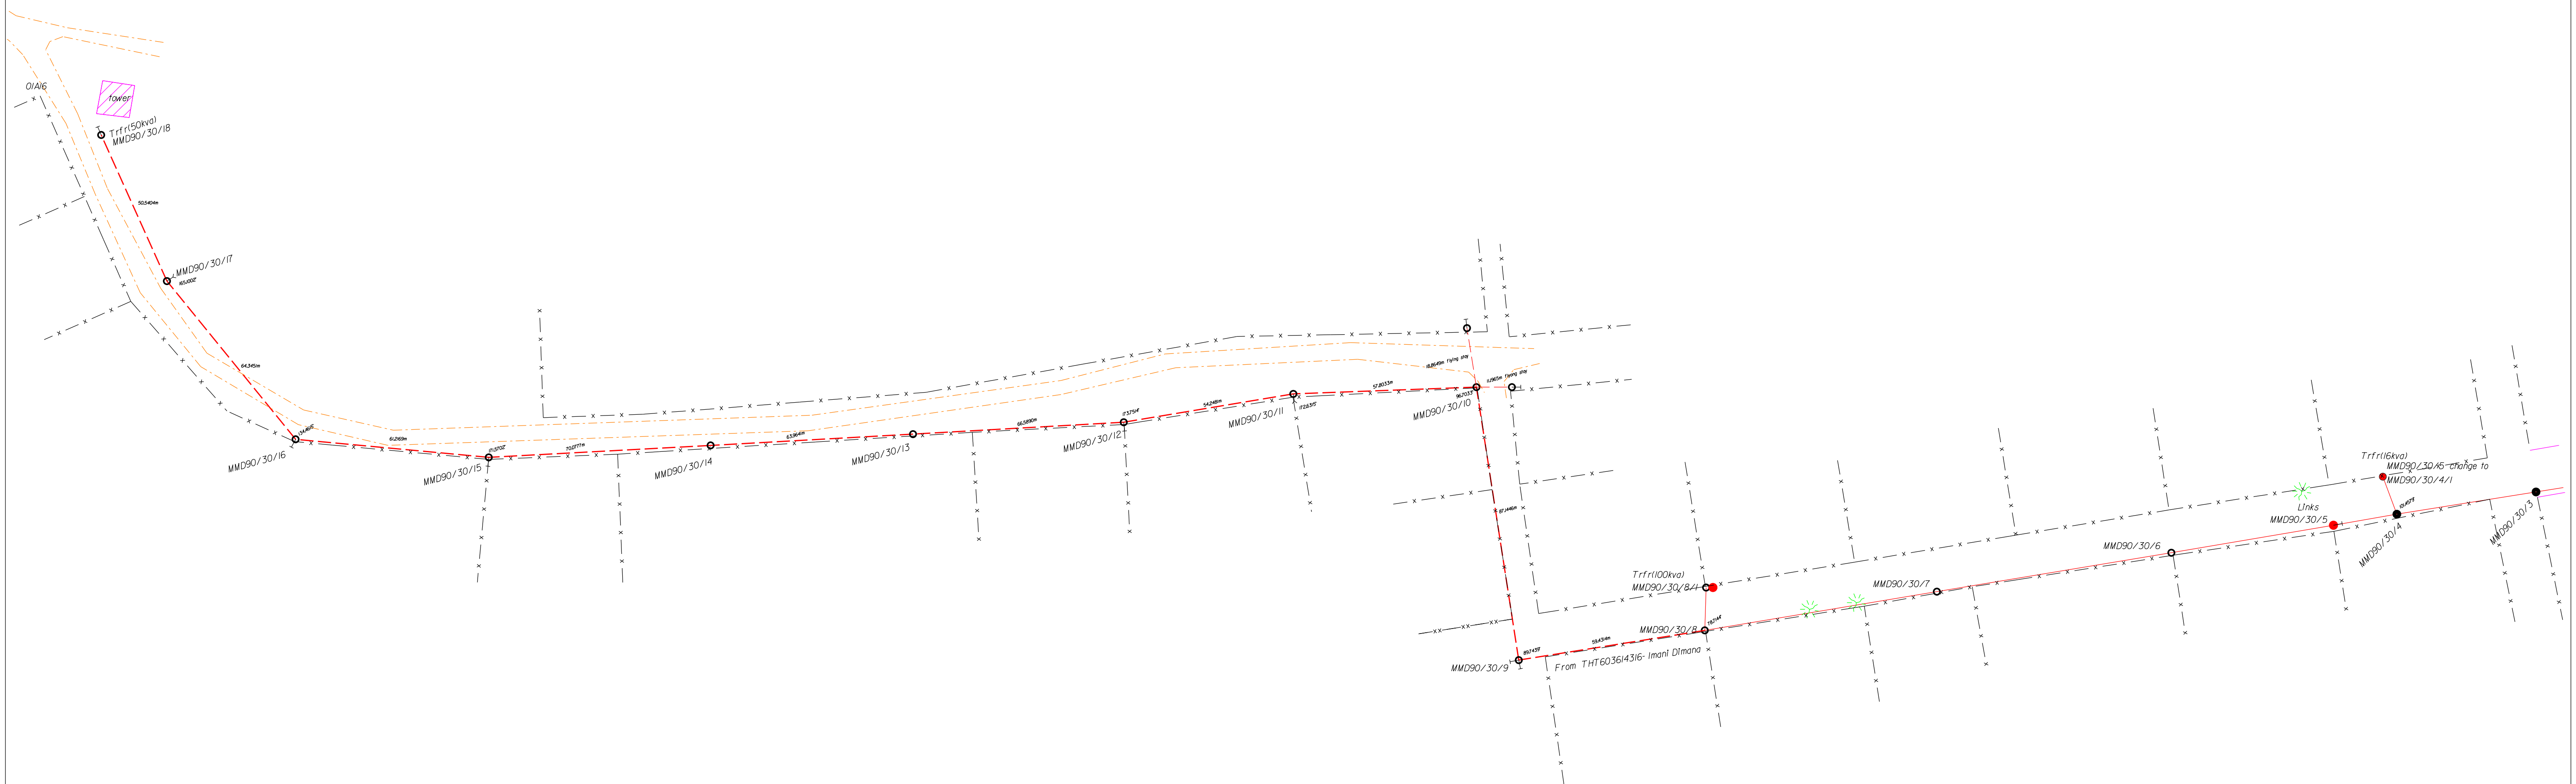

### LEGEND

	Edge tar
	Exst. Line
	New Line
	Edge gravel road
	Exst. equipment
	Exst. pole
	New Equipment
	New pole

	3	
	2	
	1	
Moses	0	25/01/2023
<b>SURVEYOR</b>	<b>REV</b>	<b>SURVEY DATE</b>

FEEDER: Muledane/Makhado 22kv

CUSTOMER: Swiftnet SOC LTD

PROJECT NO: THT582258159

CONDUCTOR: [Fox 3 Ph]

PROPERTY: Farm of BEUSTER 253MT

LENGTH OF LINE: 635.3618m


SURVEYOR: Moses

CONTACT DETAILS 071 374 0976

DRAUGHTSPERSON: Moses

SCALE: [1:2 500]

PAGE: [1] of [1]

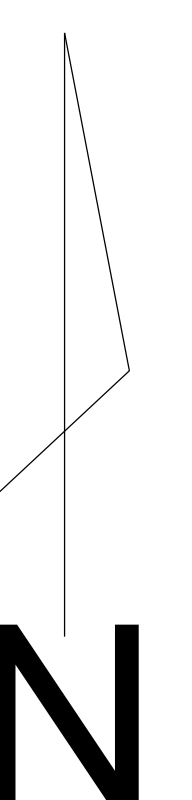

THIS DRAWING IS THE PROPERTY OF Eskom  
Disclaimer: Eskom is not responsible for any errors displayed on this drawing