


THORNVALE 147

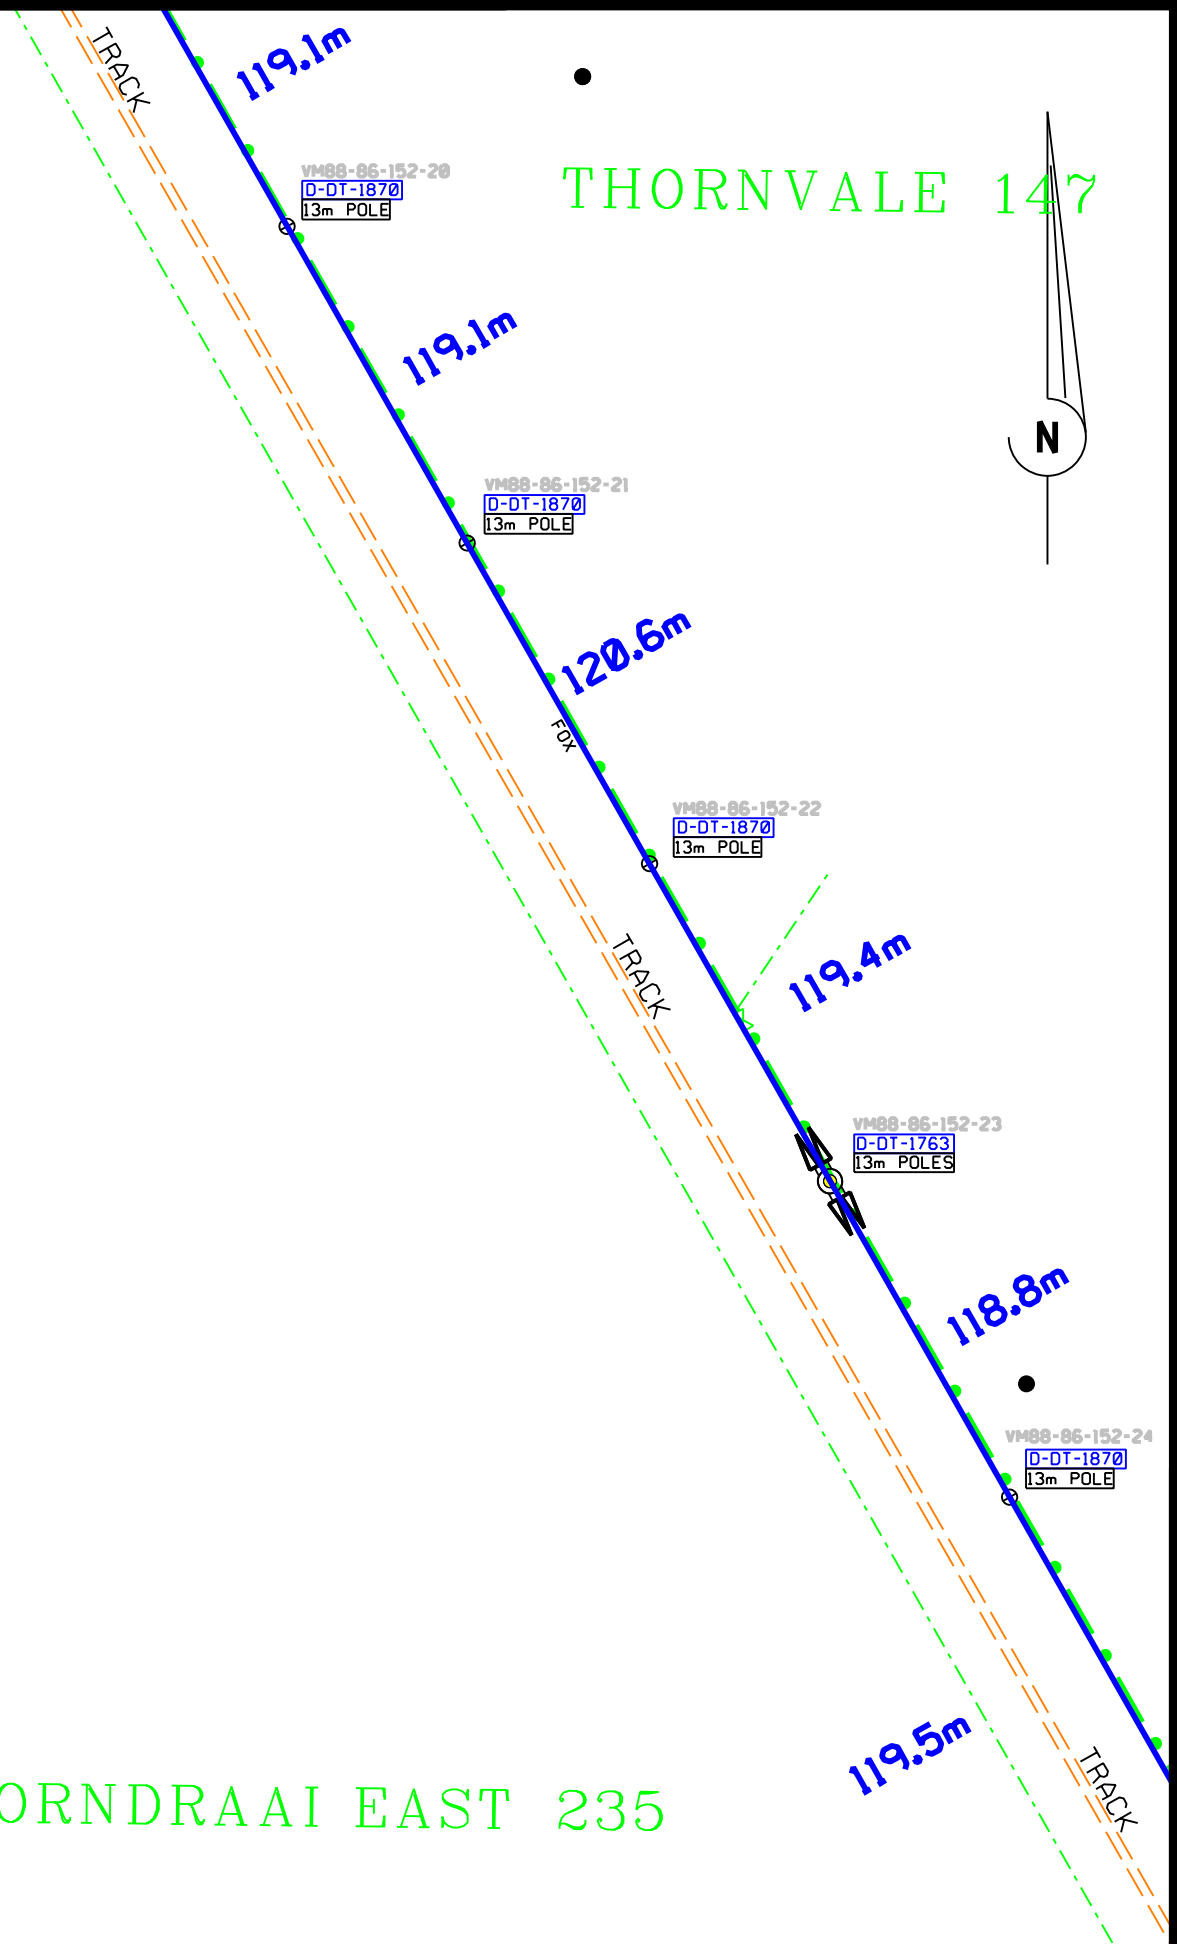

DOORNDRAAI EAST 235



VM88-86-152-20  
D-DT-1870  
13m POLE

VM88-86-152-21  
D-DT-1870  
13m POLE

VM88-86-152-22  
D-DT-1870  
13m POLE

VM88-86-152-23  
D-DT-1763  
13m POLES

VM88-86-152-24  
D-DT-1870  
13m POLE