



WGS84

SCALE 1:1500

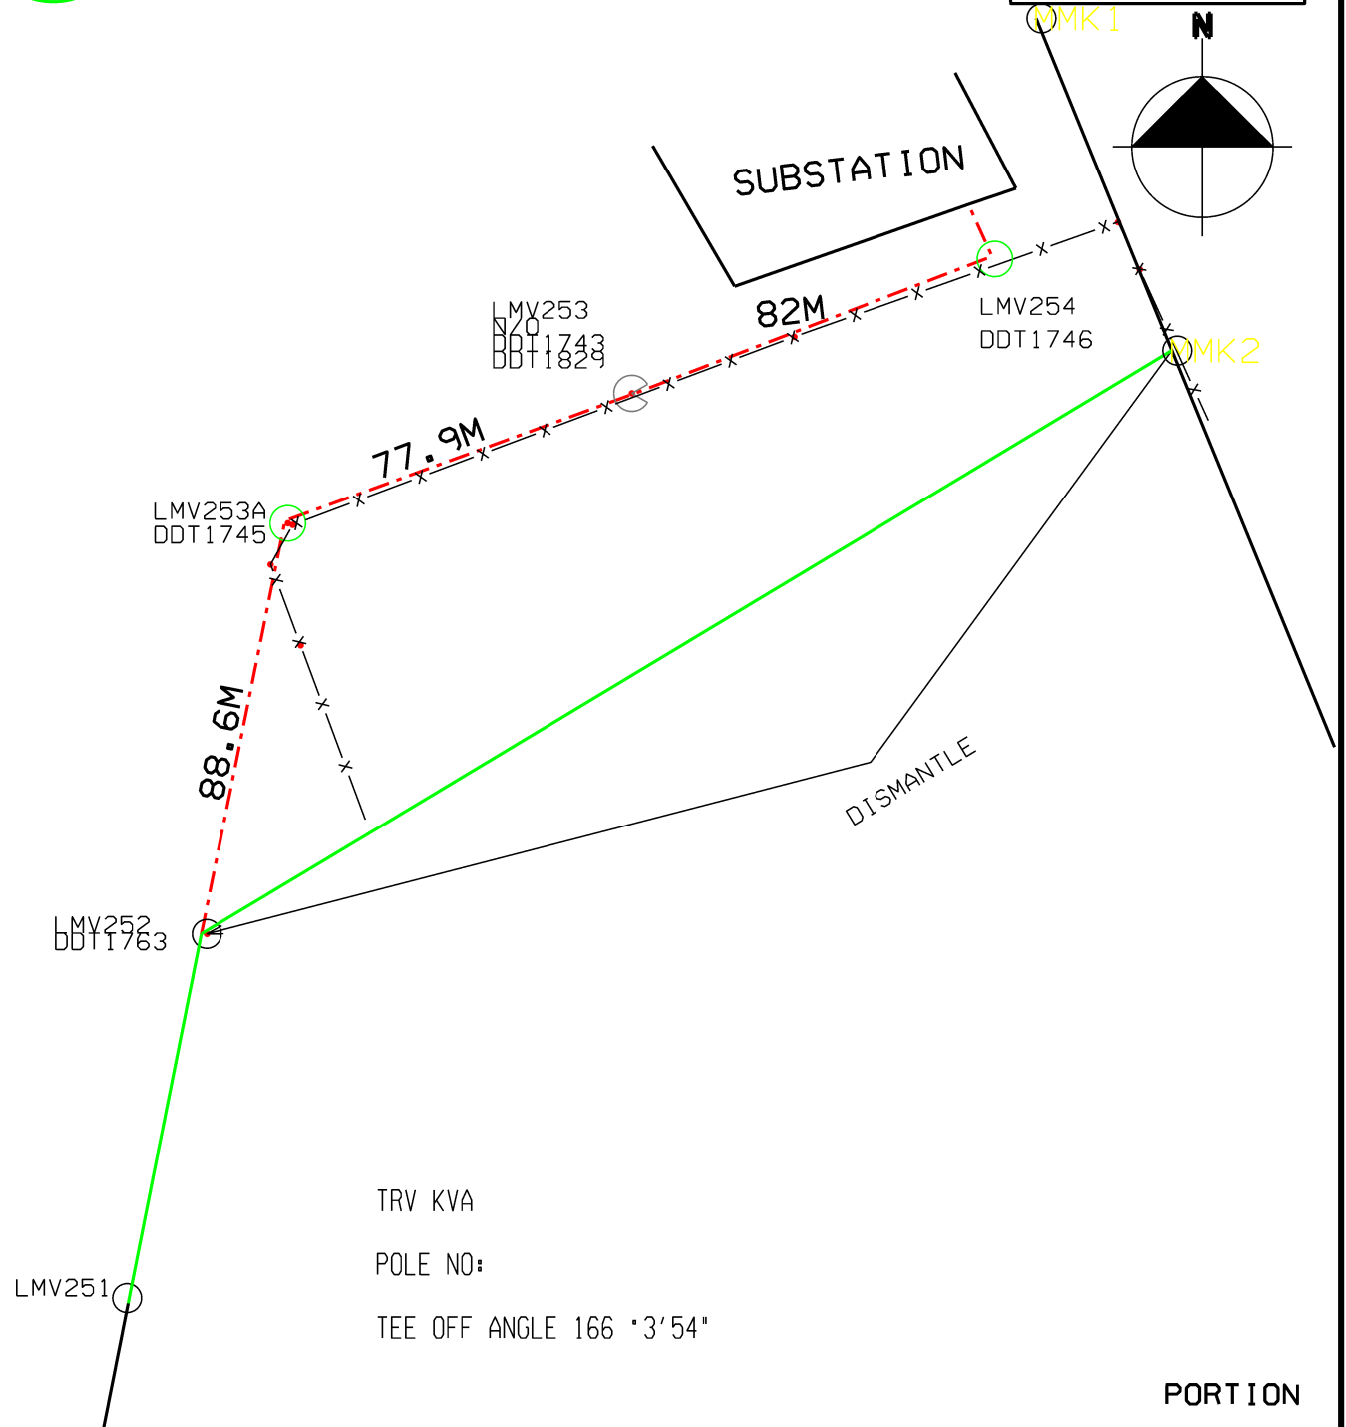

TRV KVA
 POLE NO:
 TEE OFF ANGLE 166 °3'54"

PORTION

		NWOU LAND DEVELOPMENT		22 GOLDEN AVENUE TOWNLANDS KLERKSDORP 2571 TEL: 018 464 6028	
FEEDER: LMV		11KV		SURVEYOR: XOLISWA BUTHELEZI	
CUSTOMER: MONTSHIWA SUB		GEOGRAPHIC MAPPING: MILDRED LIPHOLLO			
PROJECT NO.:		DATE COMPLETED: 02/04/2019			
LENGTH OF LINE: 0.25 KM		CONTACT PERSON:			
PORTION OF MAP NO.:		CONTACT NO:			
PAGE 1 OF 1		SCALE: 1:1500			

PLAN NO.