






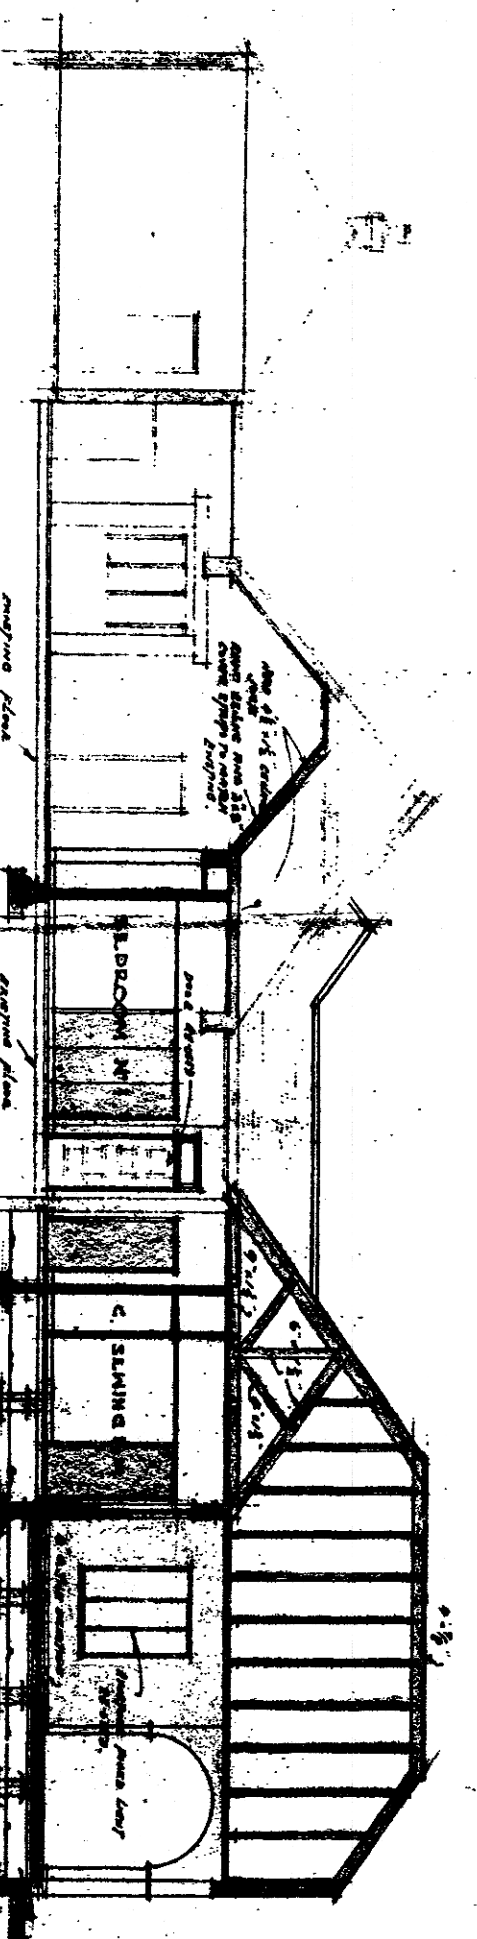


SECTION AA

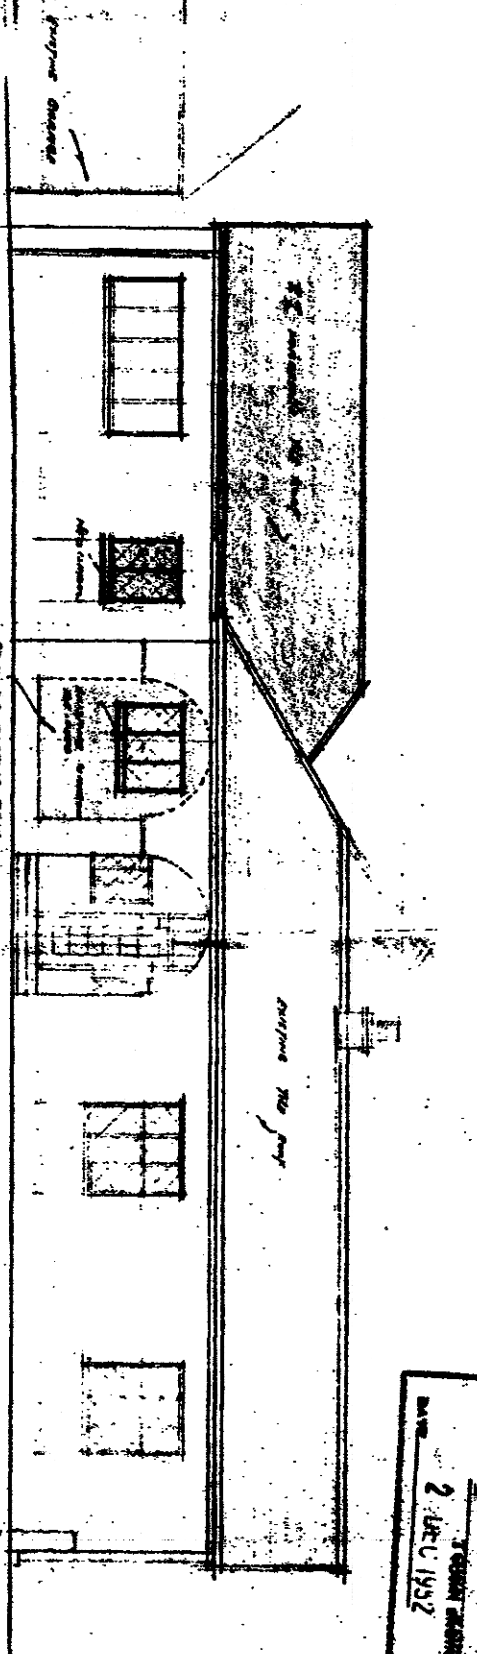

SOUTH ELEVATION
Front Entrance

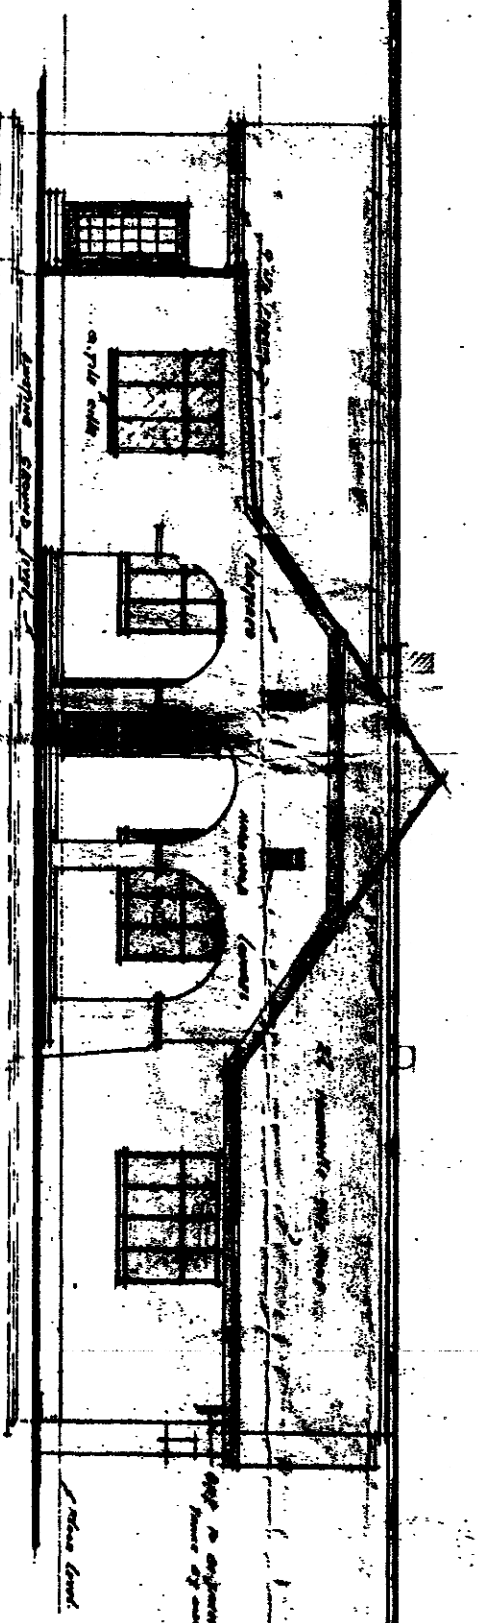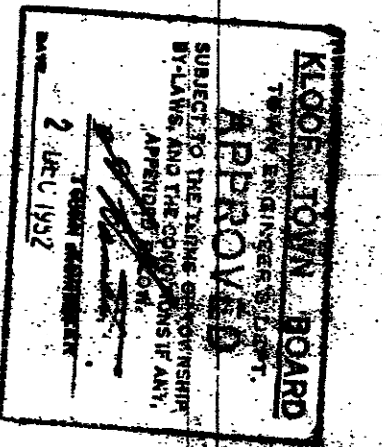


NORTH ELEVATION
Rear Entrance

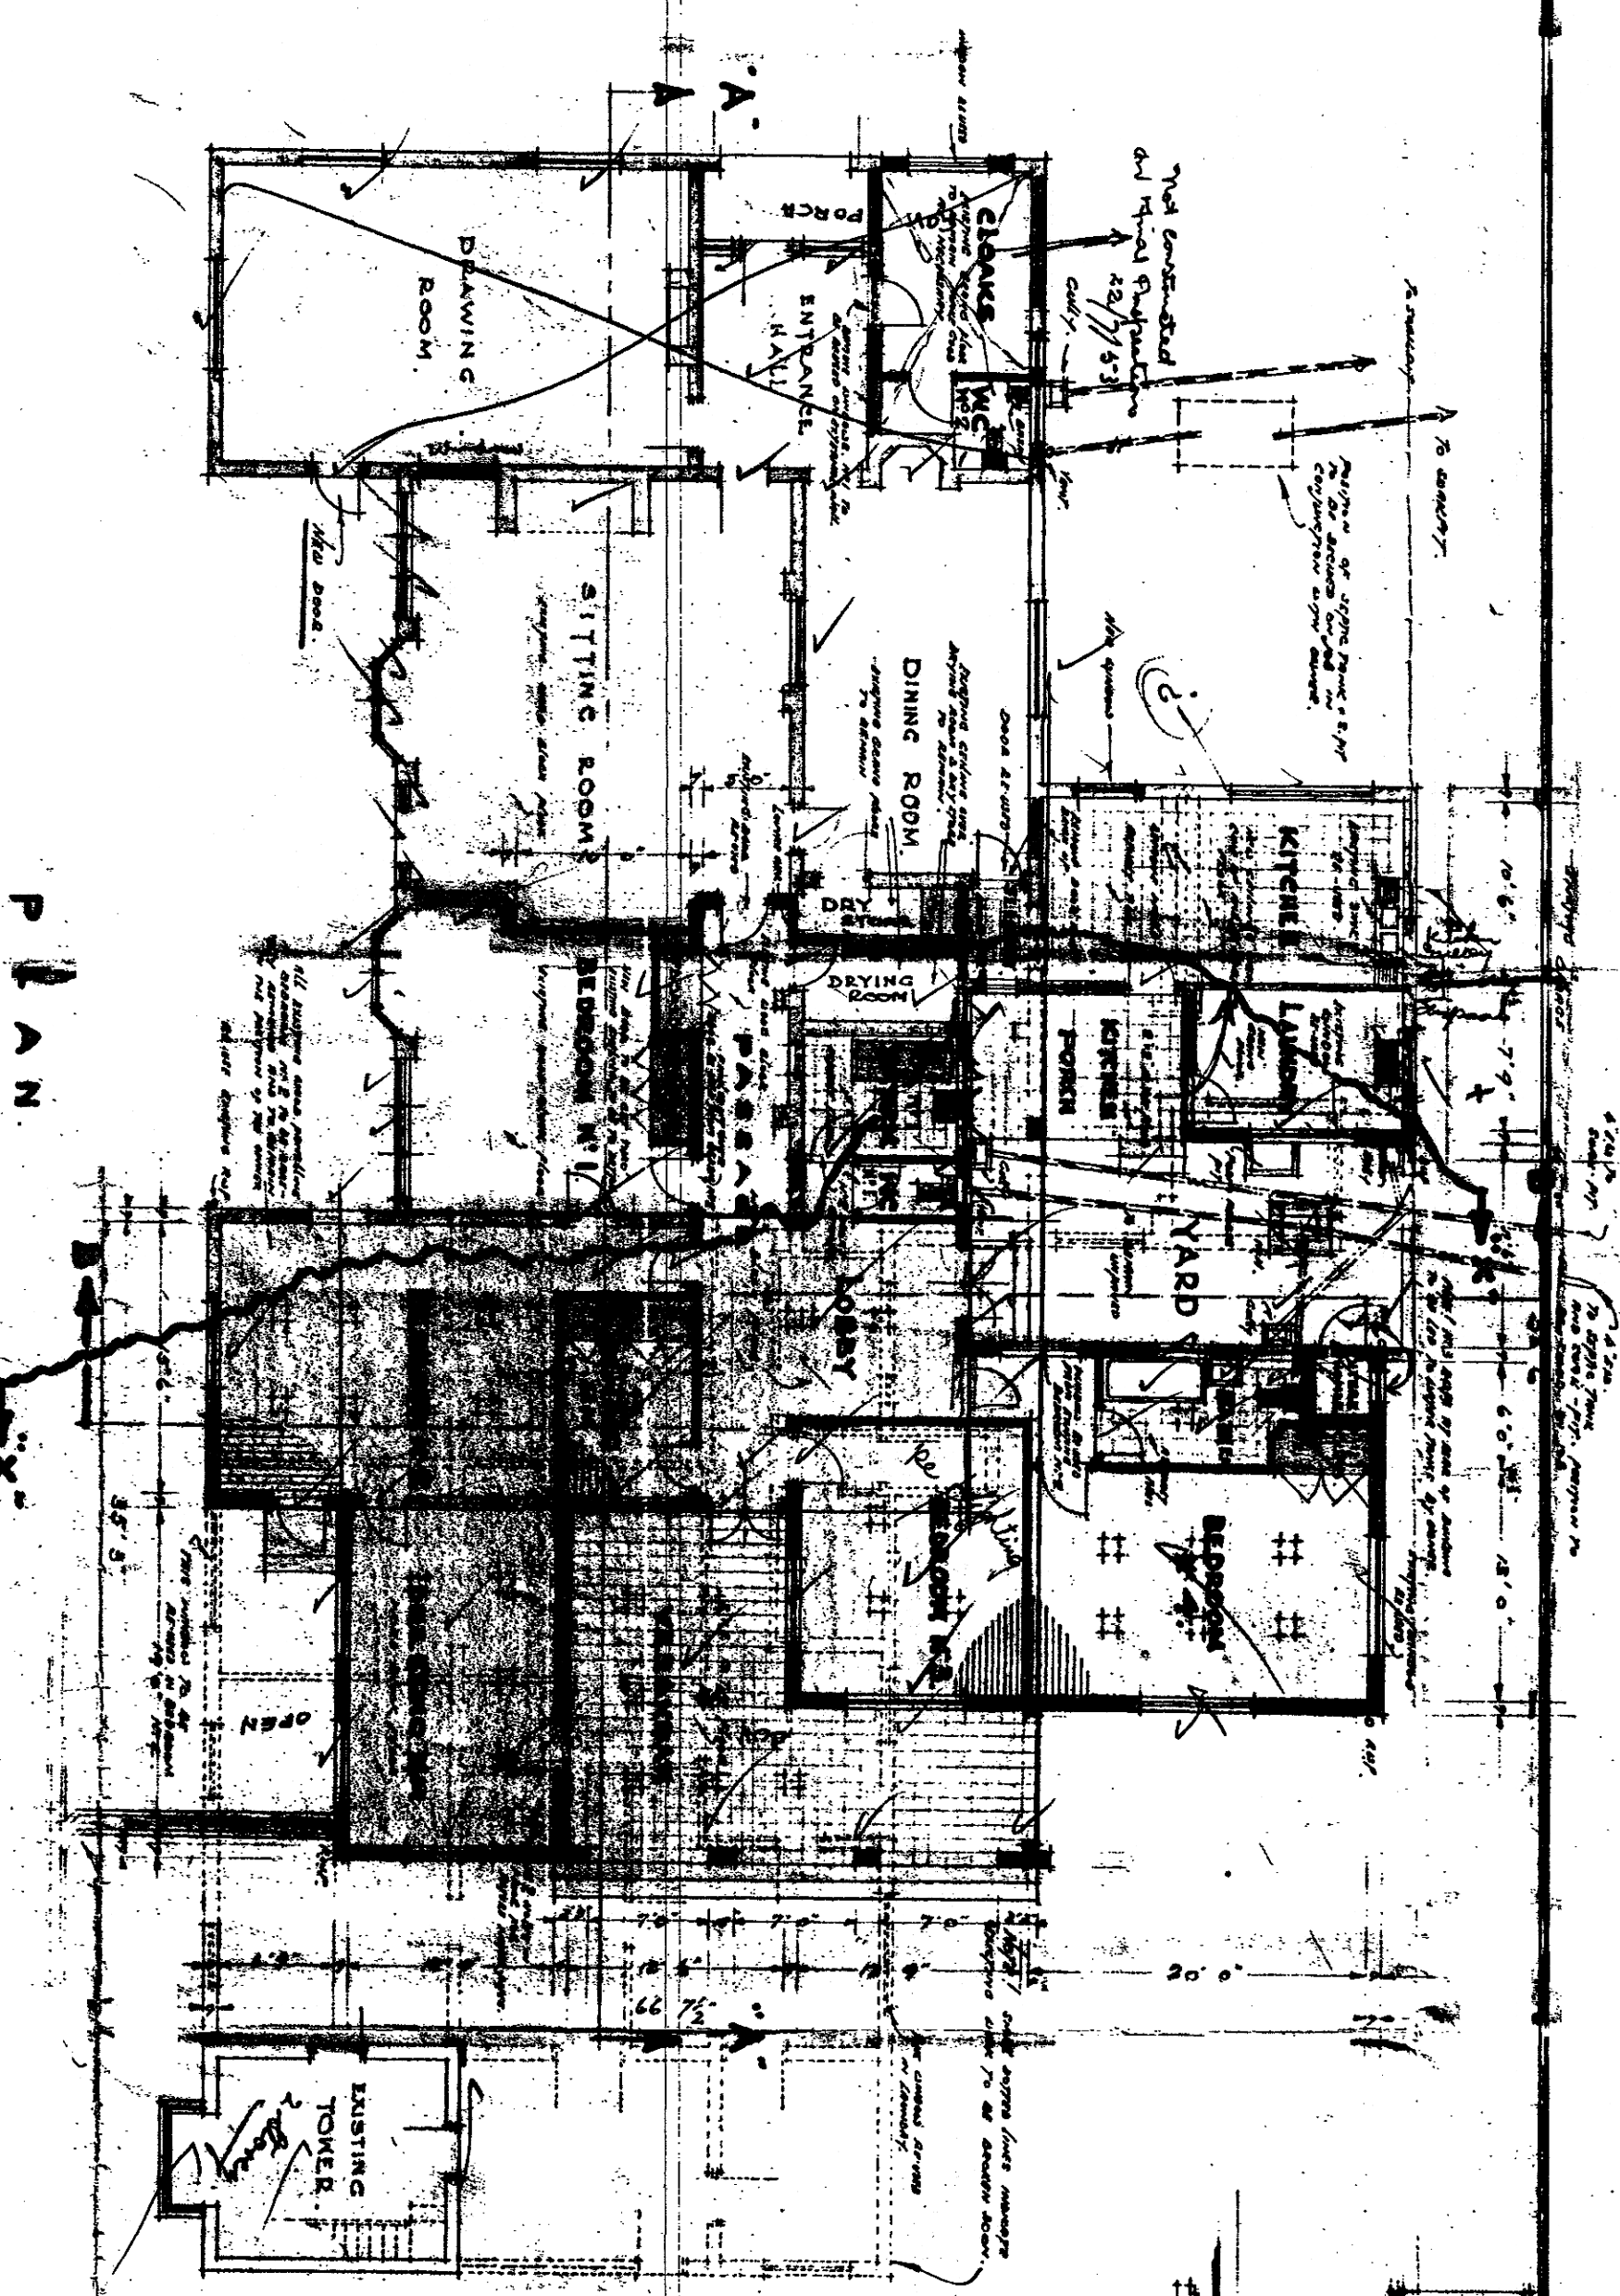


PLAN


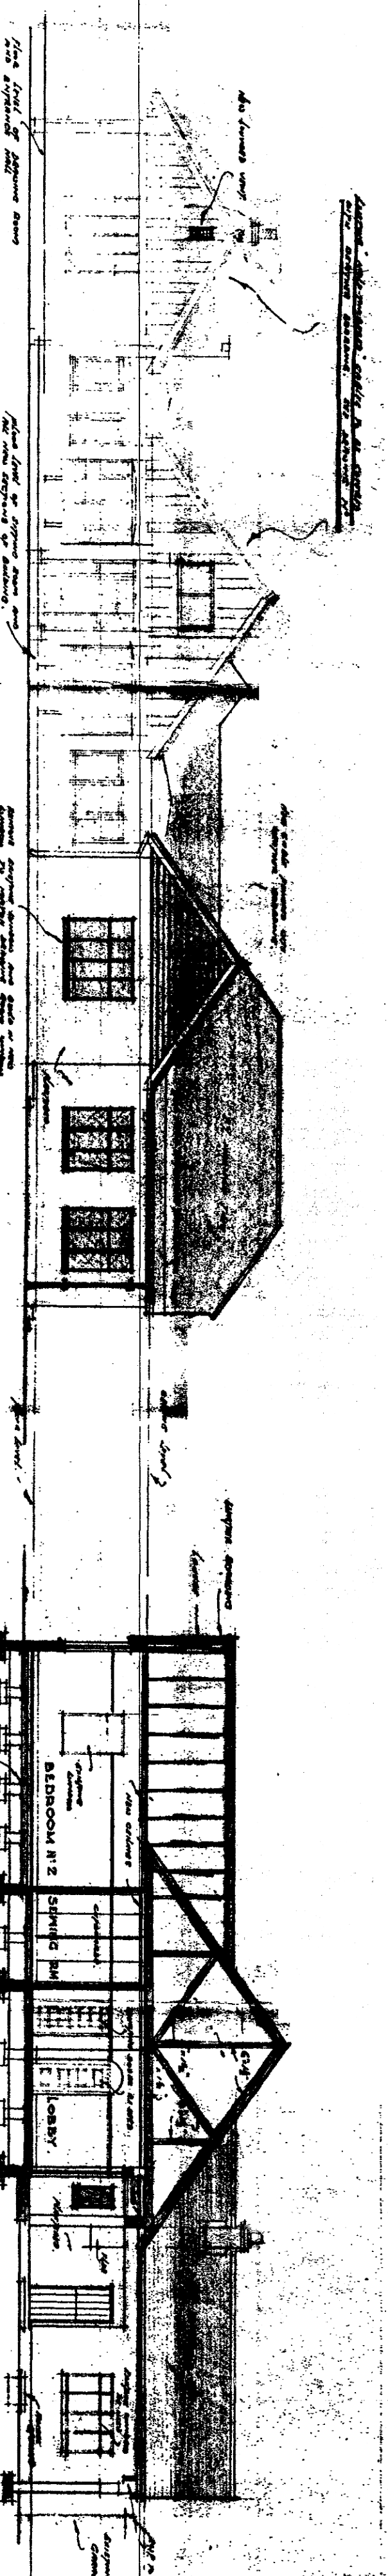

EAST ELEVATION

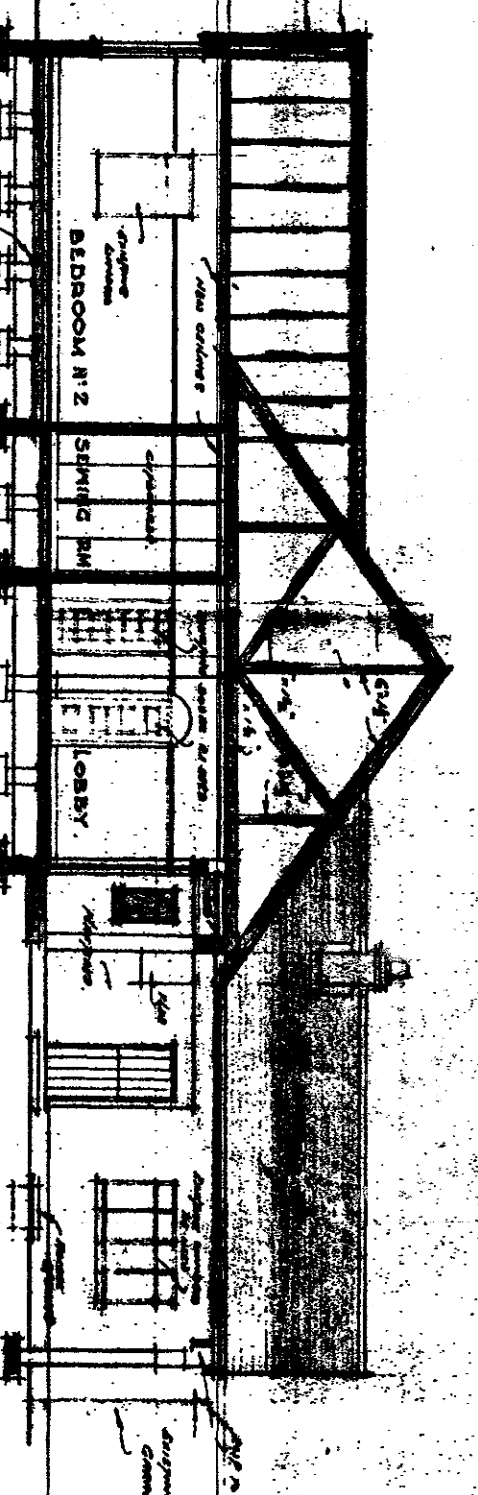

SECTION BB


