


Revision Schedule		
Rev	Date	Description
A	09/02/2013	Ready for Council Submission
B	21/11/2012	Costing
C	29/01/2013	Revised Design
D	28-01-2014	Cement Screed note added to ramp, folding stacking doors from foyer/dining area into examination space omitted, solar geyser to supply kitchen and staff wc, existing floor finish in storage space, existing entrance to be kept as is.

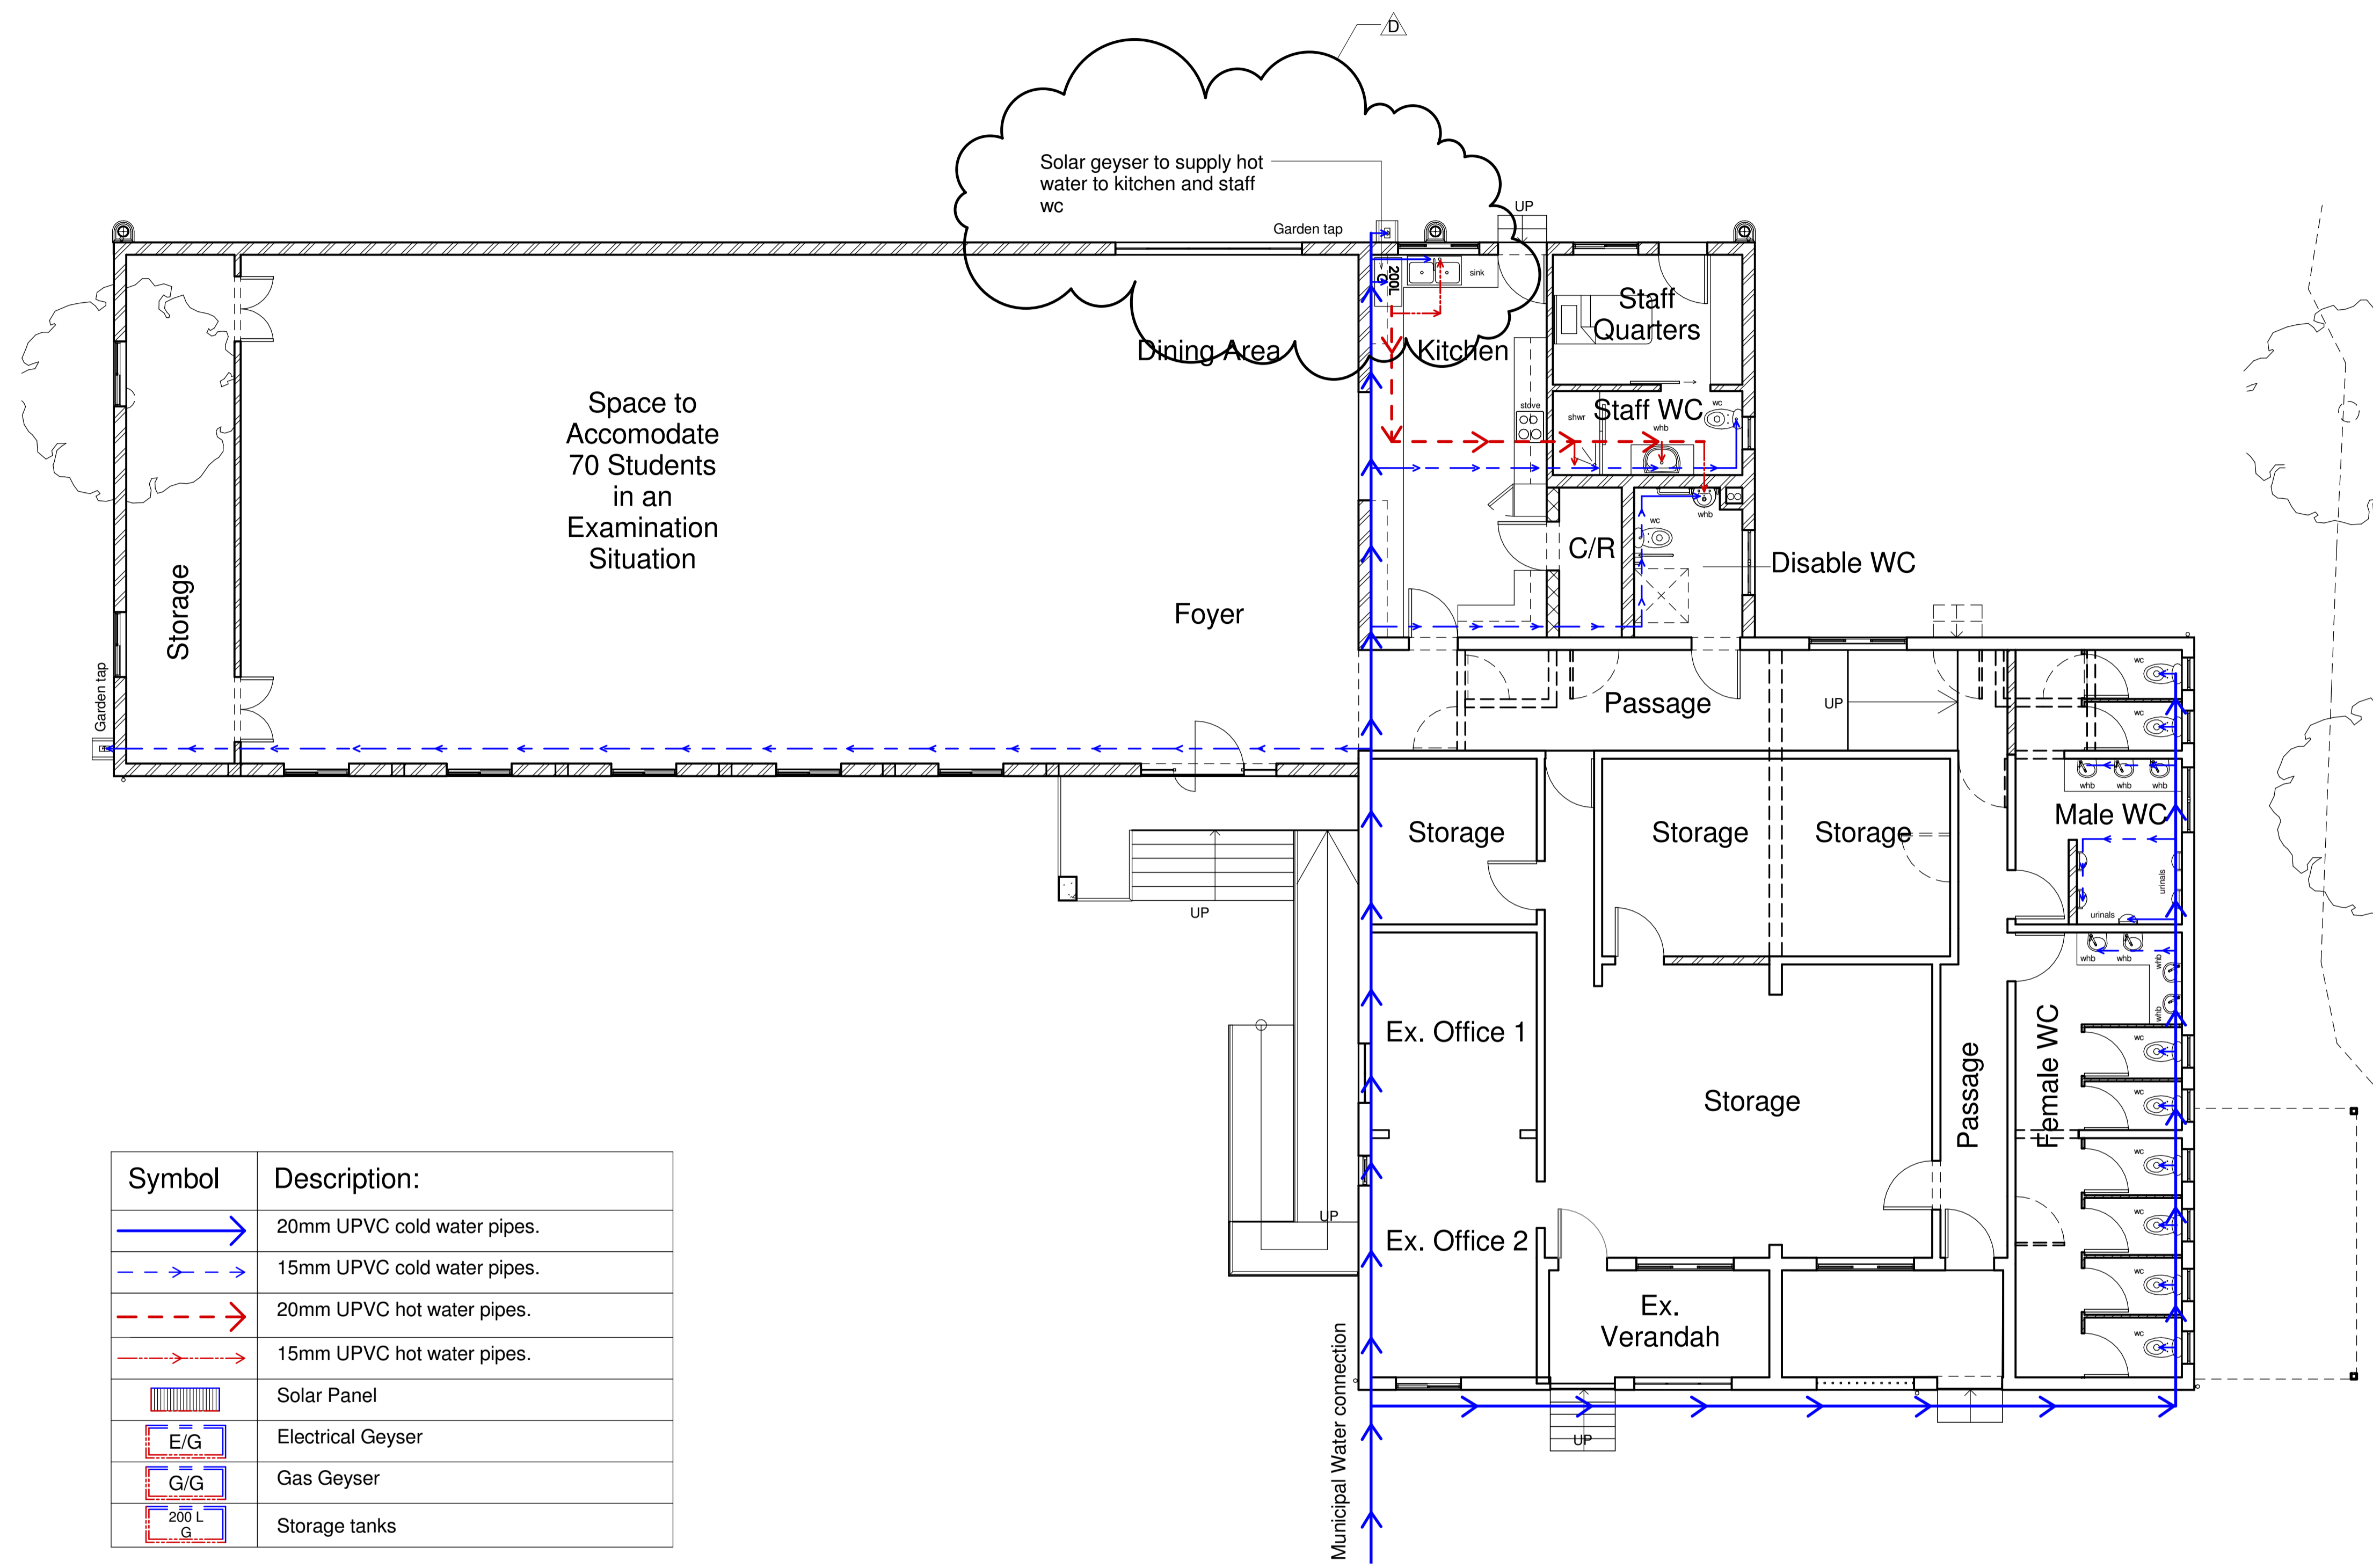

Symbol	Description:
	20mm UPVC cold water pipes.
	15mm UPVC cold water pipes.
	20mm UPVC hot water pipes.
	15mm UPVC hot water pipes.
	Solar Panel
	Electrical Geyser
	Gas Geyser
	Storage tanks

SIGNED FOR CONSTRUCTION

ARCHITECT:

CLIENT:

IF THIS DRAWING IS NOT SIGNED BY THE ARCHITECT IT IS NOT FOR CONSTRUCTION PURPOSES

PROJECT
 Colledges of Medicine South Africa, Phase 1, ERF
 9107/ 9108/ 9109/ 9110 Umbilo. 10/12/14/16
 Lichfield Road

DESCRIPTION
 Water System Layout

C A ARCHITECTS CC
 Suite E MGA HOUSE
 Wimble Close
 Ballito Business Park
 Po Box 6438 Zimbali 4418
 Tel: +27 32 946 3830/1
 Fax: +27 86624 9592
 email: llewellyn@caarchitects.co.za
 reg no 2621



Drawn Denise.G	Project nr: 347	Date: 2014/01/28 10:03:52 AM
Sheet nr: 347-WRK01-700	Rev Nr: D	

1 Water System Layout
 1 : 75