

COORDINATE SYSTEM:LO84/31
PAGE 7 of 9
SCALE 1:2500

FEEDER: JERICHO 22kV
PROJECT NUMBER: 7552m
LENGTH OF LINE: JERWES3156
T-OFF POLE NO: 62'50'07"
T-OFF ANGLE: 18VA
TRF KVA:
CONDUCTOR TYPE:
SURVEYOR: TSS
ANDRE PRETORIUS
079 877 9557
DRAUGHTSPERSON: CATHARINA DE JAGER
CUSTOMER: ESKOM WITBANK
WESTOE DAM
PROPERTY: WESTOE 394 IT
PORTION R
COMPLIATION: 2630 DA N

COORDINATE SYSTEM:LO84/31
PAGE 6 of 9
SCALE 1:2500

FEEDER: JERICHO 22kV
PROJECT NUMBER: 7552m
LENGTH OF LINE: JERWES3156
T-OFF POLE NO: 62'50'07"
T-OFF ANGLE: 18VA
TRF KVA:
CONDUCTOR TYPE:
SURVEYOR: TSS
ANDRE PRETORIUS
079 877 9557
DRAUGHTSPERSON: CATHARINA DE JAGER
CUSTOMER: ESKOM WITBANK
WESTOE DAM
PROPERTY: WESTOE 394 IT
PORTION R
COMPLIATION: 2630 DA N

COORDINATE SYSTEM:LO84/31
PAGE 5 of 9
SCALE 1:2500

FEEDER: JERICHO 22kV
PROJECT NUMBER: 7552m
LENGTH OF LINE: JERWES3156
T-OFF POLE NO: 62'50'07"
T-OFF ANGLE: 18VA
TRF KVA:
CONDUCTOR TYPE:
SURVEYOR: TSS
ANDRE PRETORIUS
079 877 9557
DRAUGHTSPERSON: CATHARINA DE JAGER
CUSTOMER: ESKOM WITBANK
WESTOE DAM
PROPERTY: WESTOE 394 IT
PORTION R
COMPLIATION: 2630 DA N

COORDINATE SYSTEM:LO84/31
PAGE 4 of 9
SCALE 1:2500

FEEDER: JERICHO 22kV
PROJECT NUMBER: 7552m
LENGTH OF LINE: JERWES3156
T-OFF POLE NO: 62'50'07"
T-OFF ANGLE: 18VA
TRF KVA:
CONDUCTOR TYPE:
SURVEYOR: TSS
ANDRE PRETORIUS
079 877 9557
DRAUGHTSPERSON: CATHARINA DE JAGER
CUSTOMER: ESKOM WITBANK
WESTOE DAM
PROPERTY: WESTOE 394 IT
PORTION R
COMPLIATION: 2630 DA N

COORDINATE SYSTEM:LO84/31
PAGE 1 of 9
SCALE 1:2500

FEEDER: JERICHO 22kV
PROJECT NUMBER: 7552m
LENGTH OF LINE: JERWES3156
T-OFF POLE NO: 62'50'07"
T-OFF ANGLE: 18VA
TRF KVA:
CONDUCTOR TYPE:
SURVEYOR: TSS
ANDRE PRETORIUS
079 877 9557
DRAUGHTSPERSON: CATHARINA DE JAGER
CUSTOMER: ESKOM WITBANK
WESTOE DAM
PROPERTY: WESTOE 394 IT
PORTION R
COMPLIATION: 2630 DA N

COORDINATE SYSTEM:LO84/31
PAGE 2 of 9
SCALE 1:2500

FEEDER: JERICHO 22kV
PROJECT NUMBER: 7552m
LENGTH OF LINE: JERWES3156
T-OFF POLE NO: 62'50'07"
T-OFF ANGLE: 18VA
TRF KVA:
CONDUCTOR TYPE:
SURVEYOR: TSS
ANDRE PRETORIUS
079 877 9557
DRAUGHTSPERSON: CATHARINA DE JAGER
CUSTOMER: ESKOM WITBANK
WESTOE DAM
PROPERTY: WESTOE 394 IT
PORTION R
COMPLIATION: 2630 DA N

COORDINATE SYSTEM:LO84/31
PAGE 3 of 9
SCALE 1:2500


FEEDER: JERICHO 22kV
PROJECT NUMBER: 7552m
LENGTH OF LINE: JERWES3156
T-OFF POLE NO: 62'50'07"
T-OFF ANGLE: 18VA
TRF KVA:
CONDUCTOR TYPE:
SURVEYOR: TSS
ANDRE PRETORIUS
079 877 9557
DRAUGHTSPERSON: CATHARINA DE JAGER
CUSTOMER: ESKOM WITBANK
WESTOE DAM
PROPERTY: WESTOE 394 IT
PORTION R
COMPLIATION: 2630 DA N

COORDINATE SYSTEM:LO84/31
PAGE 8 of 9
SCALE 1:2500

FEEDER: JERICHO 22kV
PROJECT NUMBER: 7552m
LENGTH OF LINE: JERWES3156
T-OFF POLE NO: 62'50'07"
T-OFF ANGLE: 18VA
TRF KVA:
CONDUCTOR TYPE:
SURVEYOR: TSS
ANDRE PRETORIUS
079 877 9557
DRAUGHTSPERSON: CATHARINA DE JAGER
CUSTOMER: ESKOM WITBANK
WESTOE DAM
PROPERTY: WESTOE 394 IT
PORTION R
COMPLIATION: 2630 DA N

COORDINATE SYSTEM:LO84/31
PAGE 9 of 9
SCALE 1:2500

FEEDER: JERICHO 22kV
PROJECT NUMBER: 7552m
LENGTH OF LINE: JERWES3156
T-OFF POLE NO: 62'50'07"
T-OFF ANGLE: 18VA
TRF KVA:
CONDUCTOR TYPE:
SURVEYOR: TSS
ANDRE PRETORIUS
079 877 9557
DRAUGHTSPERSON: CATHARINA DE JAGER
CUSTOMER: ESKOM WITBANK
WESTOE DAM
PROPERTY: WESTOE 394 IT
PORTION R
COMPLIATION: 2630 DA N

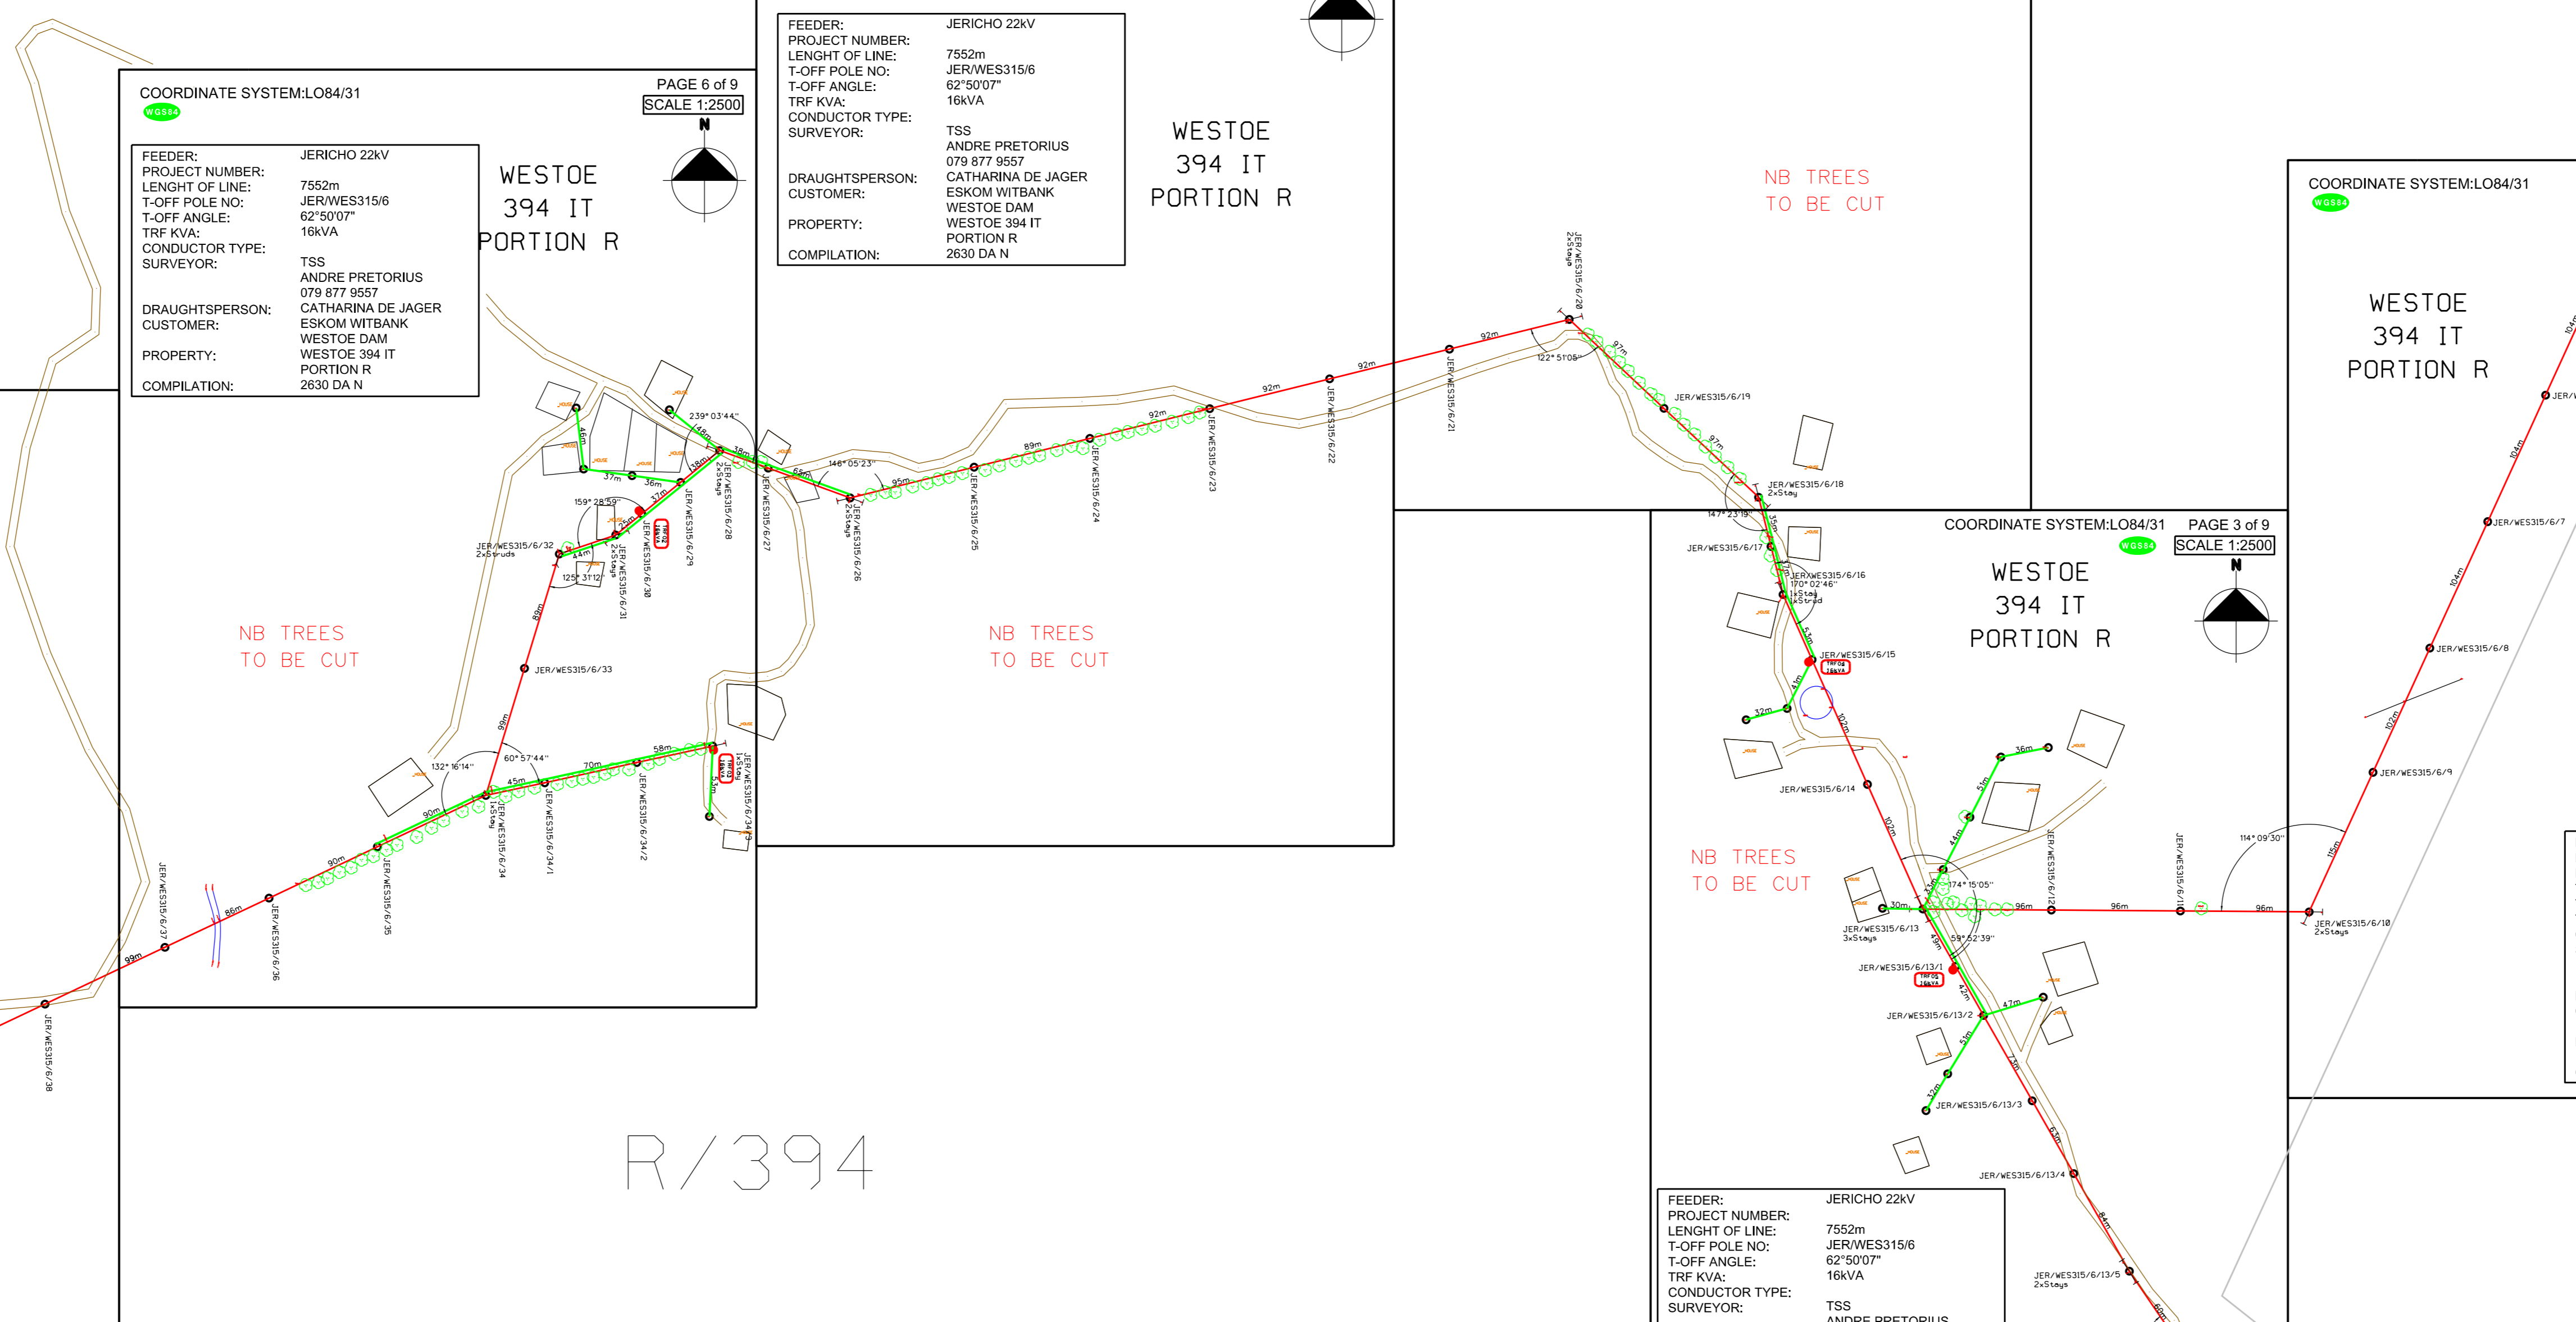

R/394
WESTOE 394 IT