


APPENDIX C

FACILITY ILLUSTRATION

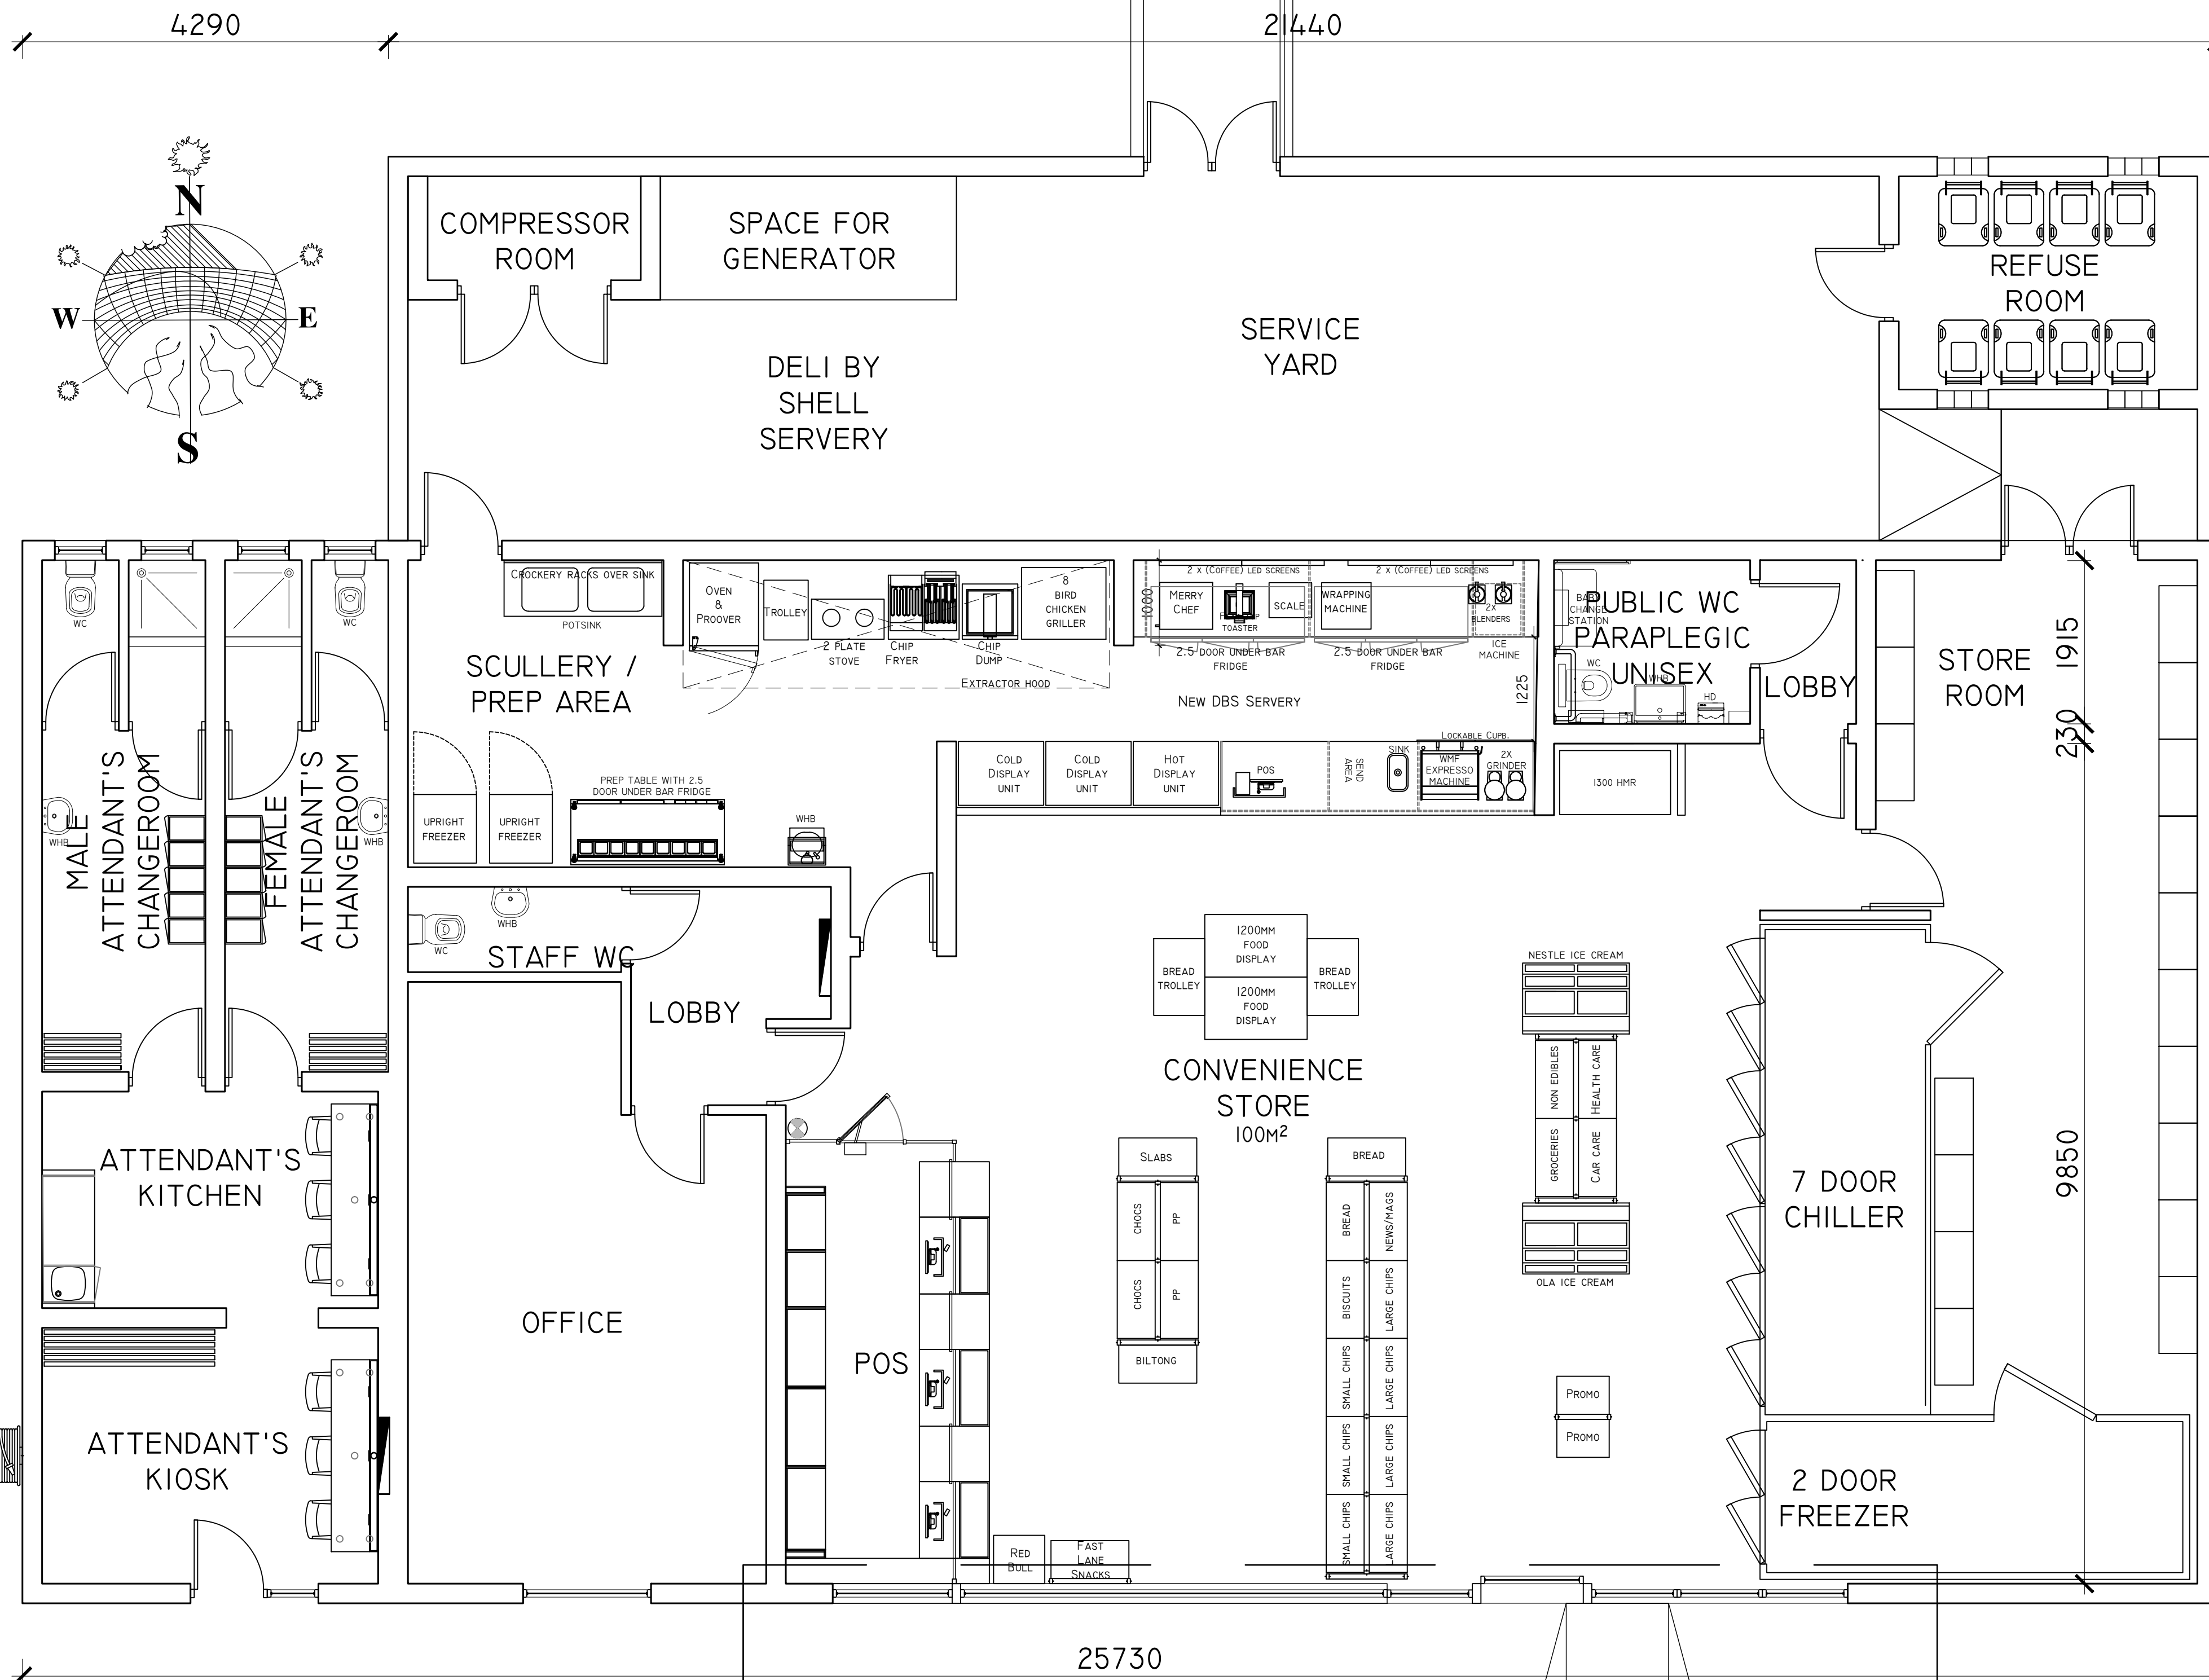

LOCALITY PLAN
1:500

THIS DRAWING IS COPYRIGHT AND IS TO BE RETURNED ON COMPLETION OF THE CONTRACT. ALL DIMENSIONS TO BE CHECKED BY THE CONTRACTOR ON SITE. FIGURED DIMENSIONS TO BE TAKEN IN PREFERENCE TO SCALING THE DRAWING. ANY DISCREPANCIES OR VARIATION REQUIREMENTS NOTICED ON SITE TO BE REPORTED TO THE PROJECT MANAGERS.

Rev. no.	Revision description	Rev. date	Drawn

DISCLAIMER
* THE REQUIREMENTS AND GUIDELINES SET OUT IN THIS DOCUMENT SHALL NOT APPLY OR BE IMPLEMENTED TO THE EXTENT THAT THEY DO NOT MEET THE REQUIREMENTS OF APPLICABLE LAWS AND REGULATIONS. IN ALL CASES, ALL APPLICABLE LEGAL AND REGULATORY REQUIREMENTS MUST BE MET WHEN CONDUCTING ACTIVITIES ASSOCIATED WITH THIS DOCUMENT.*

Project Managers

BOLENG
Engineering Management (Pty) Ltd
tel: +27(0)11 723 6920 fax: +27(0)11 454 6716
270 Albert Amos Road, Meadowdale, 1610, Gauteng

Designer
tel: +27(0)21 914 2718
fax: +27(0)21 914 4933
mob: +27(0)83 629 3116
email: rc@pm1.co.za

68 DeBron Road
Kenridge
7550
P O Box 5439
Tygervalley
7536



SOUTH AFRICA
Project Status
AERODROME SERVICE STATION
Portion 14 + 15 on FARM 751-10
CNR AERODROME and CHRIS HANI ROADS
BARAGWANATH EXTENSION 5, GAUTENG

Drawing contents:
GROUND STOREY PLAN

Drawing content scales			
1:50			
Professional details			
Designer	ATHOL AFRICA	2020-04-01	
	athol.africa@bolengsa.co.za		
Project manager			
Checked by			
Client			
Project Name	AERODROME	Drawing Scale	SDP
		Drawing Number	100
		Drawing Revision	