




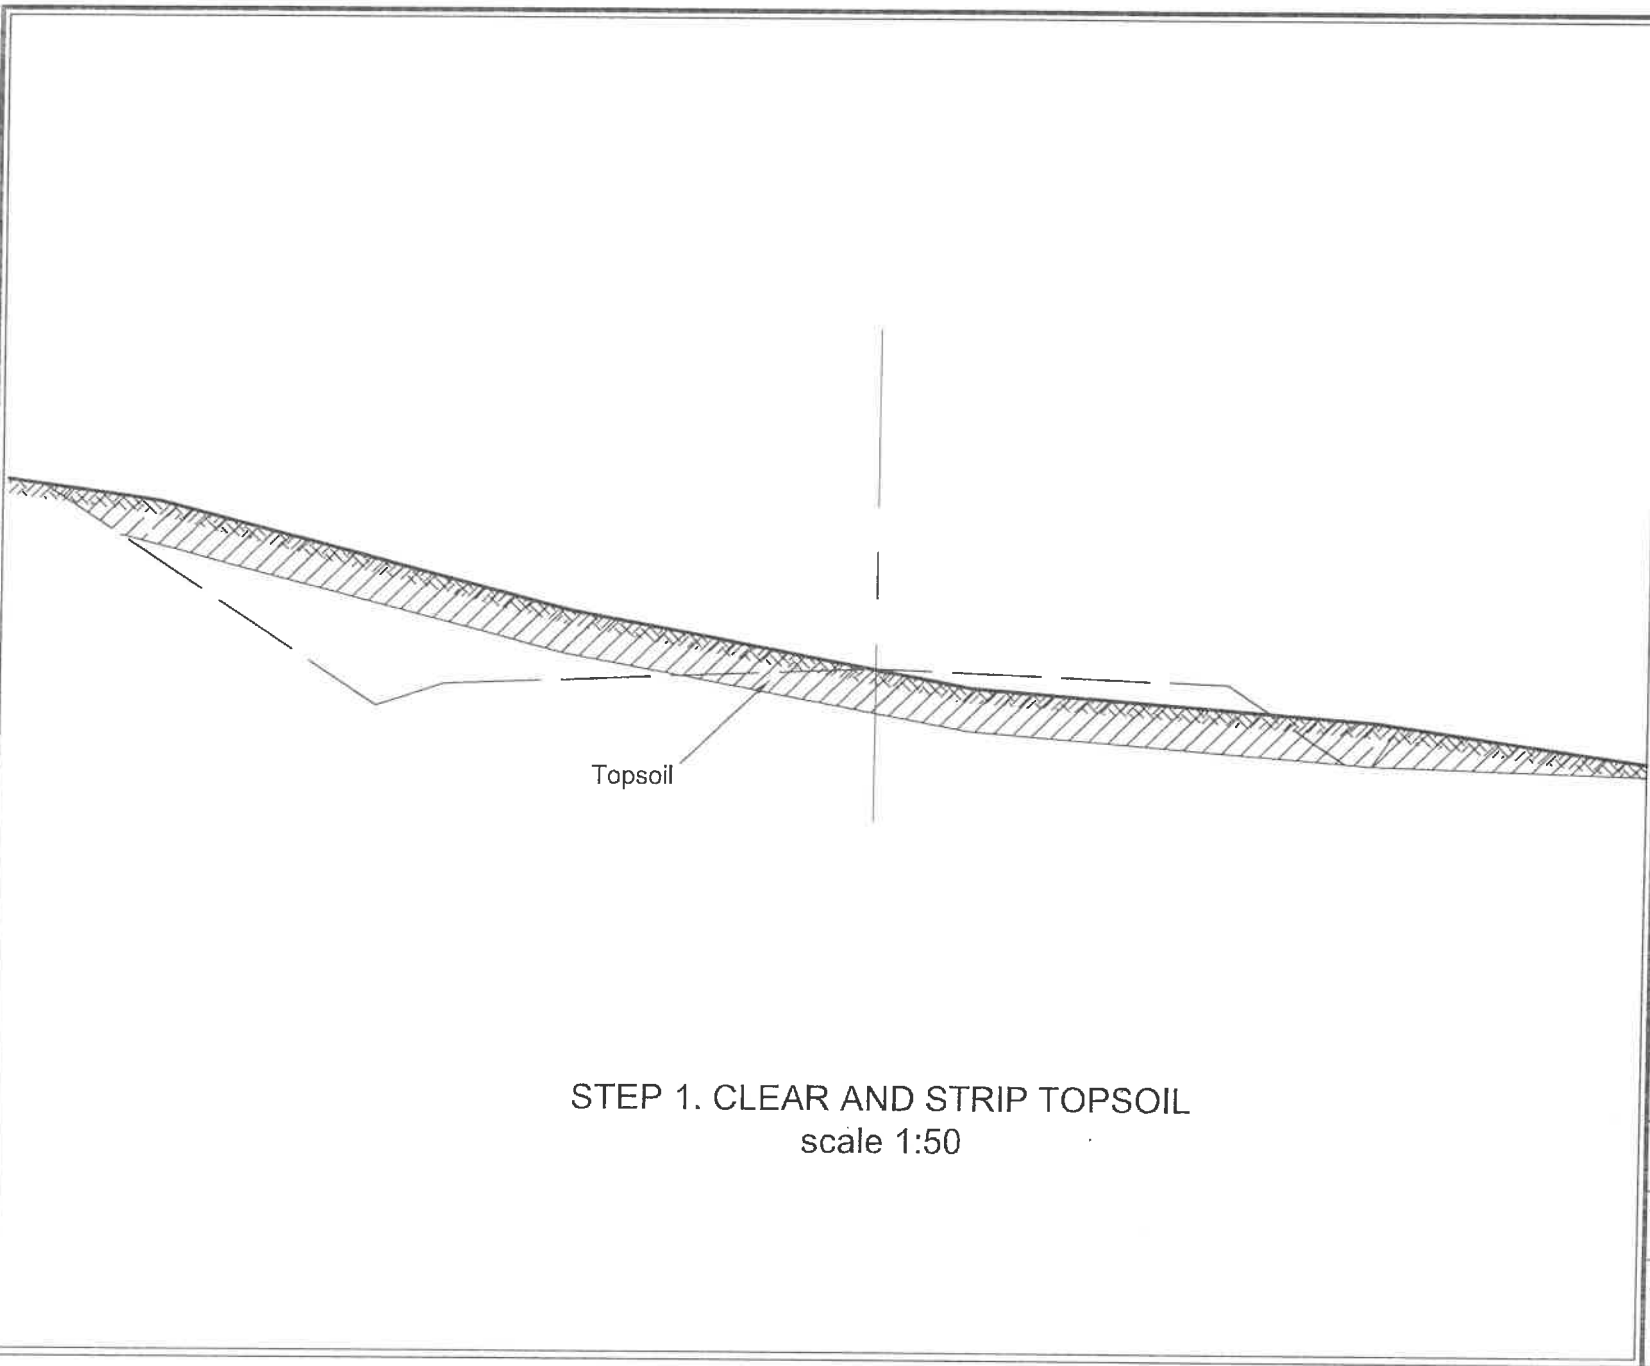

STEP 1. CLEAR AND STRIP TOPSOIL
scale 1:50

REVISIONS			
REV	AMENDMENTS	INITIAL	DATE
P0	PRELIMINARY DRAWING	MSM	00/00/2006

Anderson Vogt
& Partners/Vernote
Consulting Engineers/Raadgewende Ingenieurs

Johannesburg: 71 Fourth Avenue,
Melville
PO BOX 505 AUCKLAND PARK
2000
Tel: (011) 726 3015

Durban: 801 Permanent Corner,
102 Field Street
PO BOX 3417, DURBAN 4000
Tel: (031) 307 5797

Dundee: 94 Victoria St
PO BOX 772 DUNDEE 3000
Tel: (0341) 23142

Mtubatuba: 1201 Poplar Avenue
PO BOX 1248 MTUBATUBA 3935
Tel: (035) 550 0841

DWG. No.	3000 - 001	REVISION	P0
SCALE:	1:50	DATE	14-09-2006
DESIGNED	DRAWN M.S.M.	CHECKED	
APPROVED-CONSULTANT:		DATE	
SIGNED-PROJECT MANAGER:			

CLIENT

PROJECT TYPICAL CROSS SECTIONS
TYPE 7 GRAVEL ROADS


DRAWING TITLE TYPICAL CONSTRUCTION
PROCEDURES

DO NOT USE DRAWINGS WHERE THE REVISION EXTENSION ON THE CAD FILE
NAME IS -ref.dwg

CAD FILE NAME : (A4) S\PROJ.DATA\DWGS\000

LAST CAD FILE UPDATE :

Handwritten initials and a checkmark.

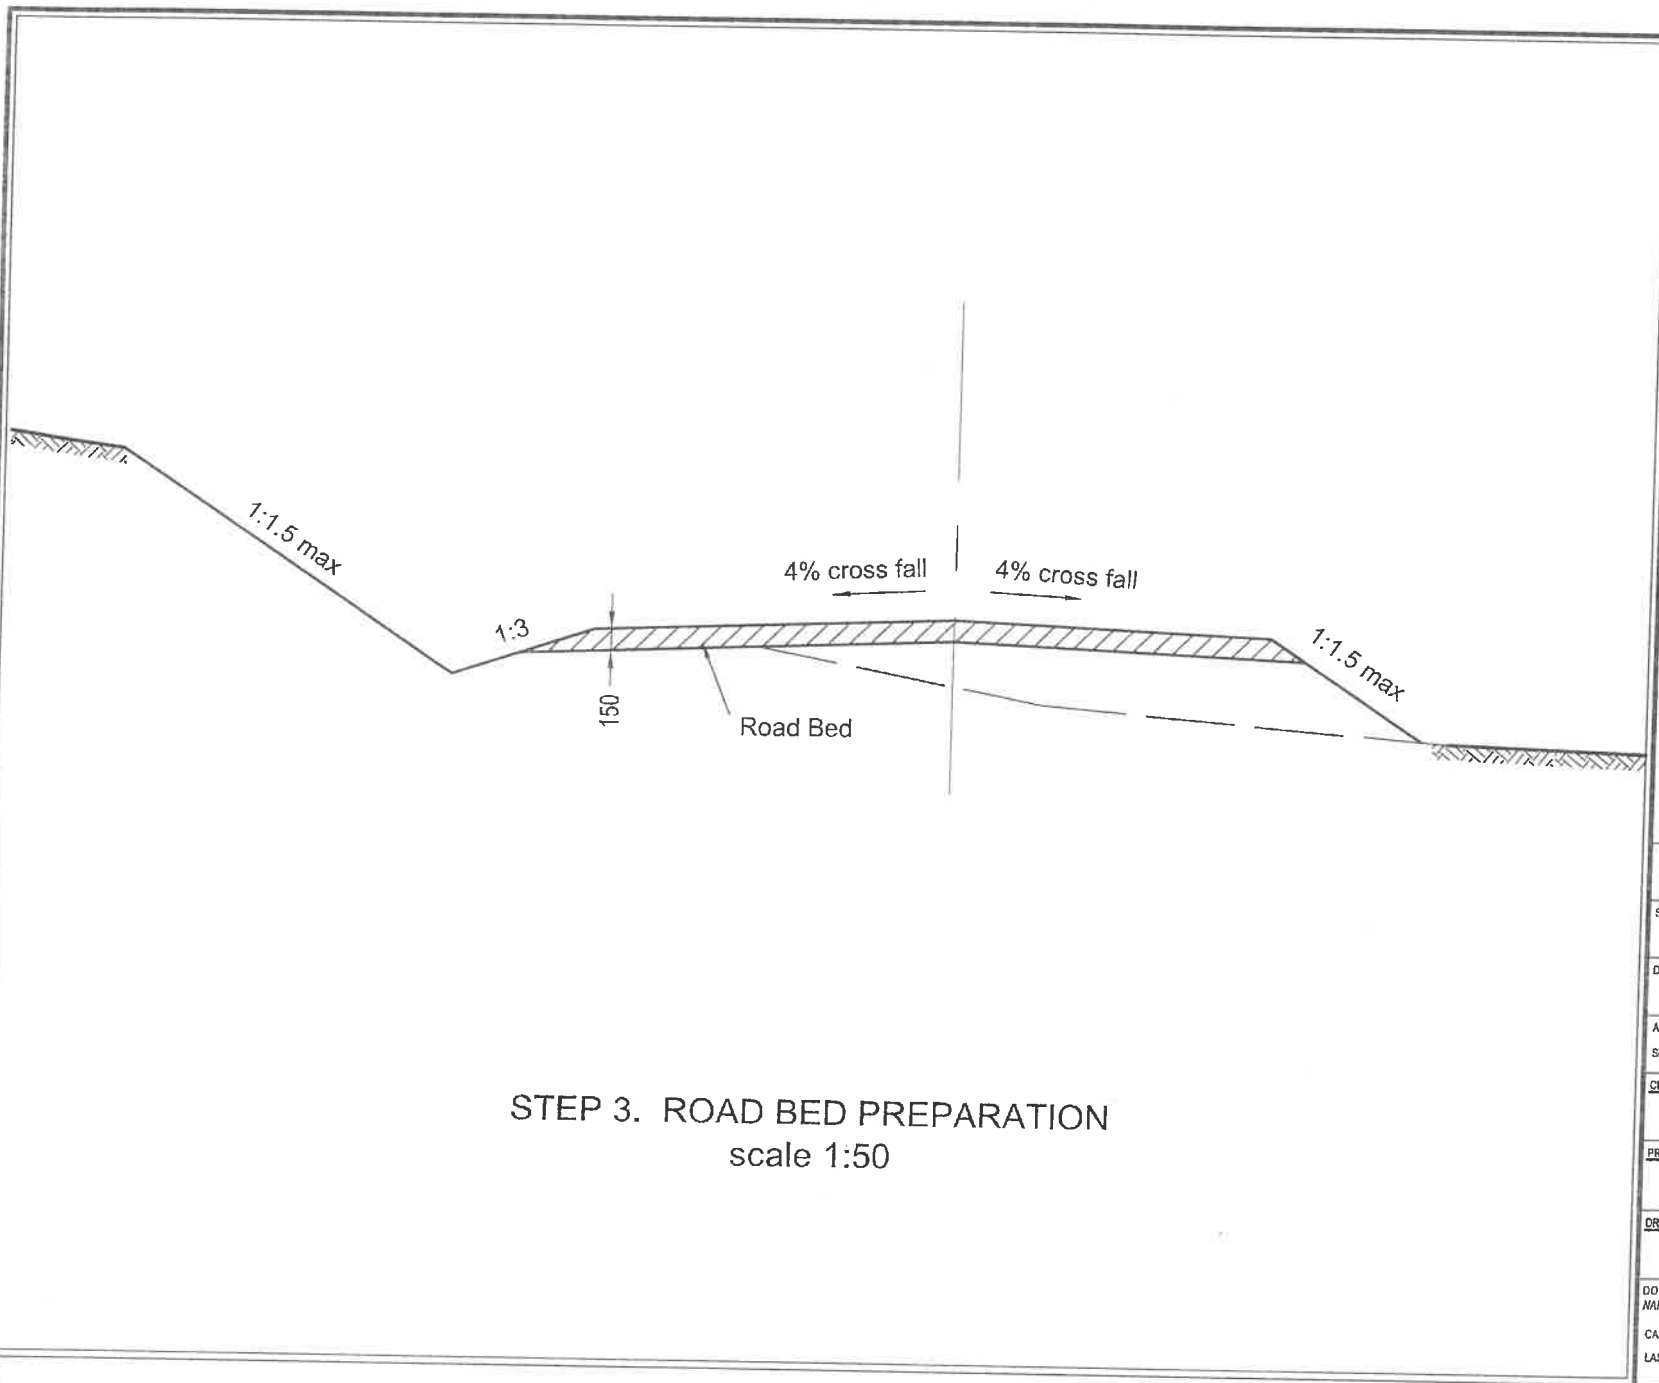


This drawing is the property of ANDERSON VOGT & PARTNERS and is furnished on the understanding that no part of it shall be reproduced, copied, lent, or disposed of to others, directly or indirectly, nor used for any purpose other than that for which it is specifically issued.

REVISIONS			
REV	AMENDMENTS	INITIAL	DATE
P0	PRELIMINARY DRAWING	MSM	10/09/2006

Anderson Vogt
 & Partners/vennootes
 Consulting Engineers/Raadgewende Ingenieurs

Johannesburg: 71 Fourth Avenue,
 Melville
 PO BOX 505 AUCKLAND PARK
 2000
 Tel: (011) 726 3015

Dunee: 94 Victoria St
 PO BOX 772 DUNDEE 3000
 Tel: (0341) 23142

Durban: 601 Permanent Corner,
 102 Field Street
 PO BOX 3417, DURBAN 4000
 Tel: (031) 307 5797

Mbabane: 1201 Poplar Avenue
 PO BOX 1248 MTUBATUBA 3935
 Tel: (035) 590 0641

DWG. No.	3000 - 003	REVISION	P0
SCALE:	1:50	DATE	14-09-2006
DESIGNED	DRAWN M.S.M.	CHECKED	
APPROVED-CONSULTANT:		SIGNED-PROJECT MANAGER:	

CLIENT


PROJECT: TYPICAL CROSS SECTION
 TYPE 7 GRAVEL ROADS

DRAWING TITLE: TYPICAL CONSTRUCTION
 PROCEDURES

DO NOT USE DRAWINGS WHERE THE REVISION EXTENSION ON THE CAD FILE
 NAME IS -v1.dwg

CAD FILE NAME: (A4) S:\PROJ\DATA\DWGS\000

LAST CAD FILE UPDATE:

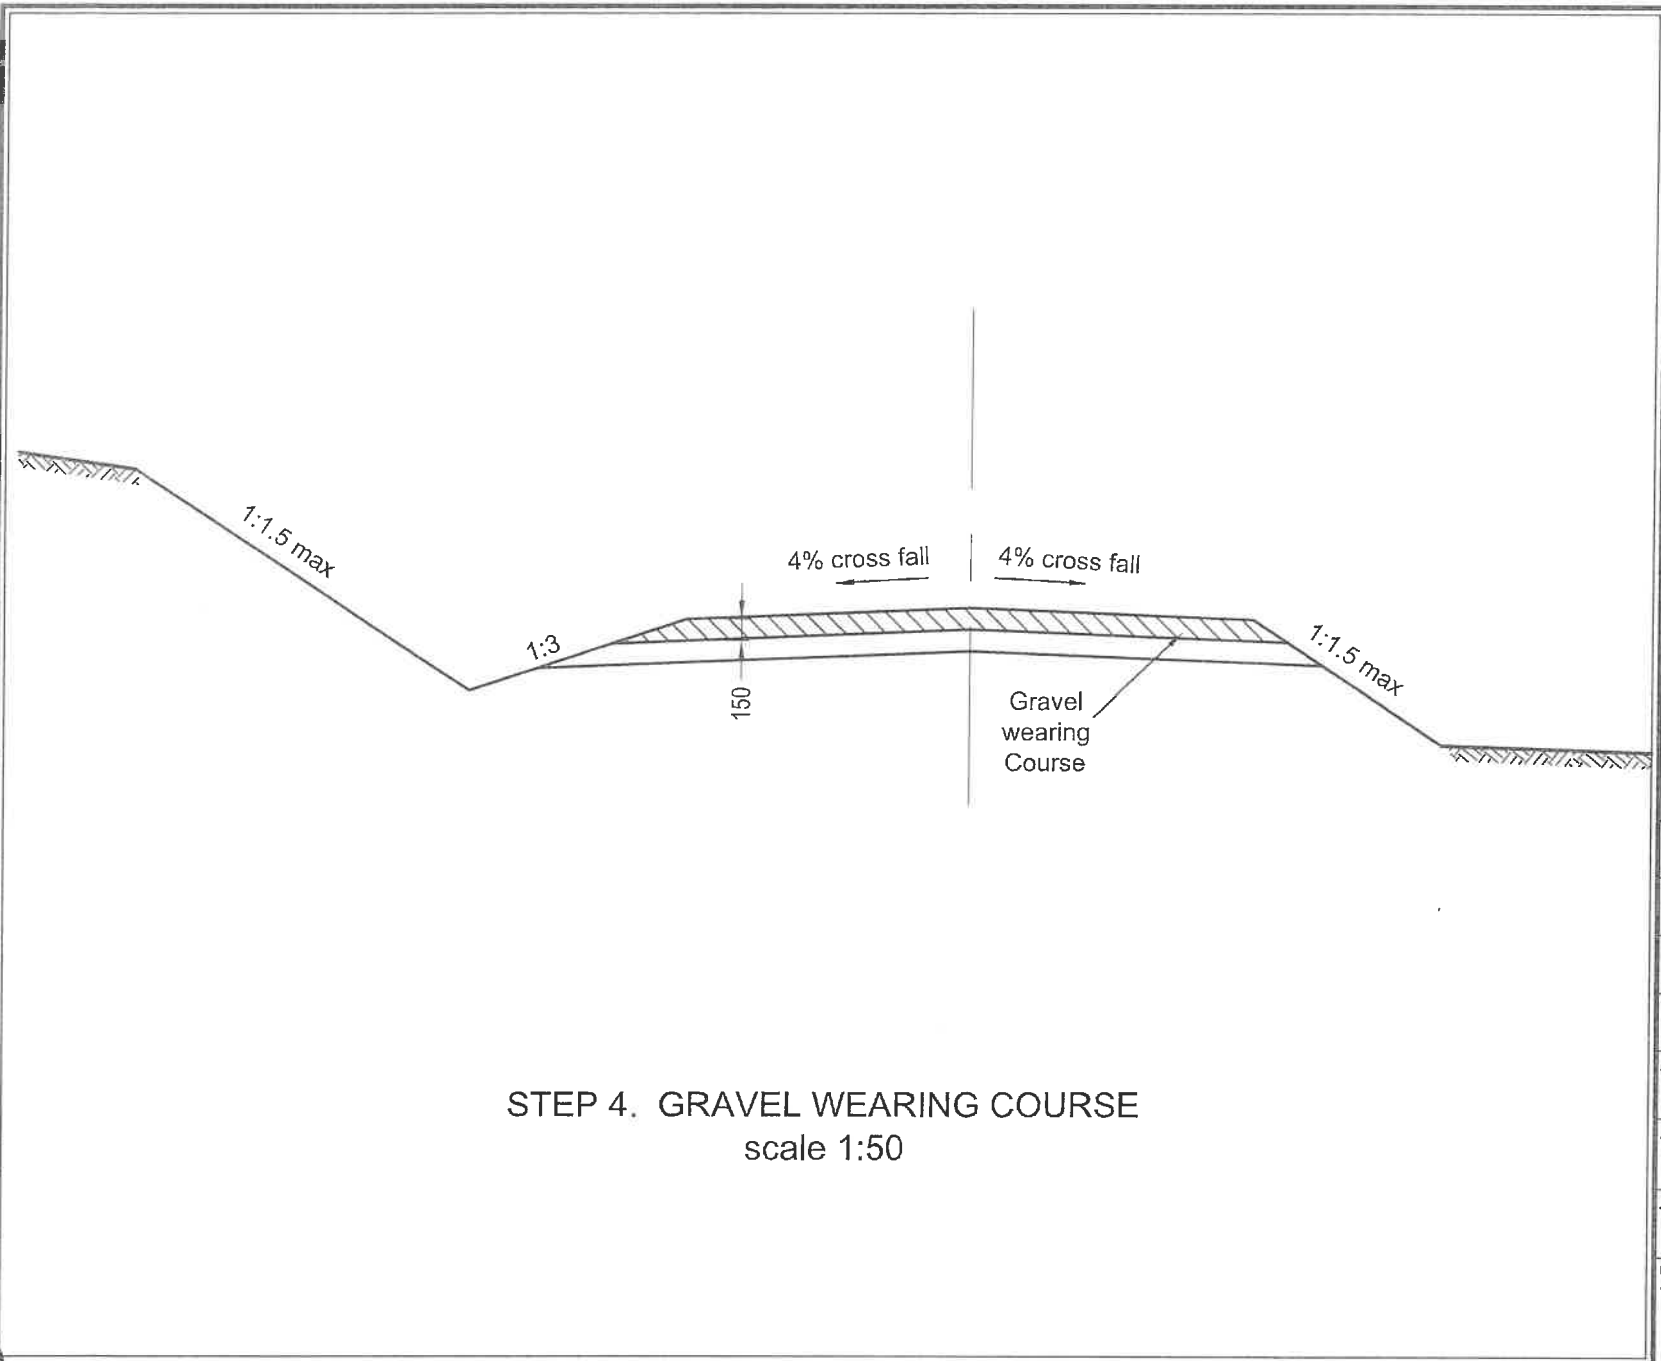


This drawing is the property of ANDERSON VOGT & PARTNERS and is furnished on the expressed understanding that no part of it shall be reproduced, copied, lent, or disposed of to others, directly or indirectly, nor used for any purpose other than that for which it is specifically issued.

REVISIONS			
REV	AMENDMENTS	INITIAL	DATE
PO	PRELIMINARY DRAWING	MSM	30/09/2006

Anderson Vogt
& Partners/Vennote
Consulting Engineers/Raadgewende Ingenieurs

Johannesburg: 71 Fourth Avenue,
Melville
PO BOX 505 AUCKLAND PARK
2000
Tel: (011) 726 3015

Dunede: 94 Victoria St,
PO BOX 772 DUNDEE 3000
Tel: (0341) 23142

Durban: 501 Permanent Corner,
102 Field Street
PO BOX 3417, DURBAN 4000
Tel: (031) 307 5797

Mtubatuba: 1201 Poplar Avenue
PO BOX 1248 MTUBATUBA 3935
Tel: (035) 550 0911

DWG. No.	3000 - 004	REVISION	PO
SCALE:	1:50	DATE	14-09-2006
DESIGNED	DRAWN M.S.M.	CHECKED	
APPROVED-CONSULTANT:		DATE	
SIGNED-PROJECT MANAGER:			

CLIENT

PROJECT **TYPICAL CROSS SECTION
TYPE 7 GRAVEL ROADS**

DRAWING TITLE **TYPICAL CONSTRUCTION
PROCEDURES**

DO NOT USE DRAWINGS WHERE THE REVISION EXTENSION ON THE CAD FILE NAME IS -vrf.dwg

CAD FILE NAME : (A4) S:\PROJ\DATA\DWGS\000

LAST CAD FILE UPDATE :

Handwritten initials: MS

