


SITE PLAN: FARM 108/951 KLAARWATER

LEGEND

- Pole
- Storm_Water_Manholes
- Takeaway
- Tyre shop
- Advertising Sign
- Building Line
- Contours_2m
- Parcel_Sides
- StormwaterPipes
- Building_Footprints
- Farm 108/951 Klaarwater

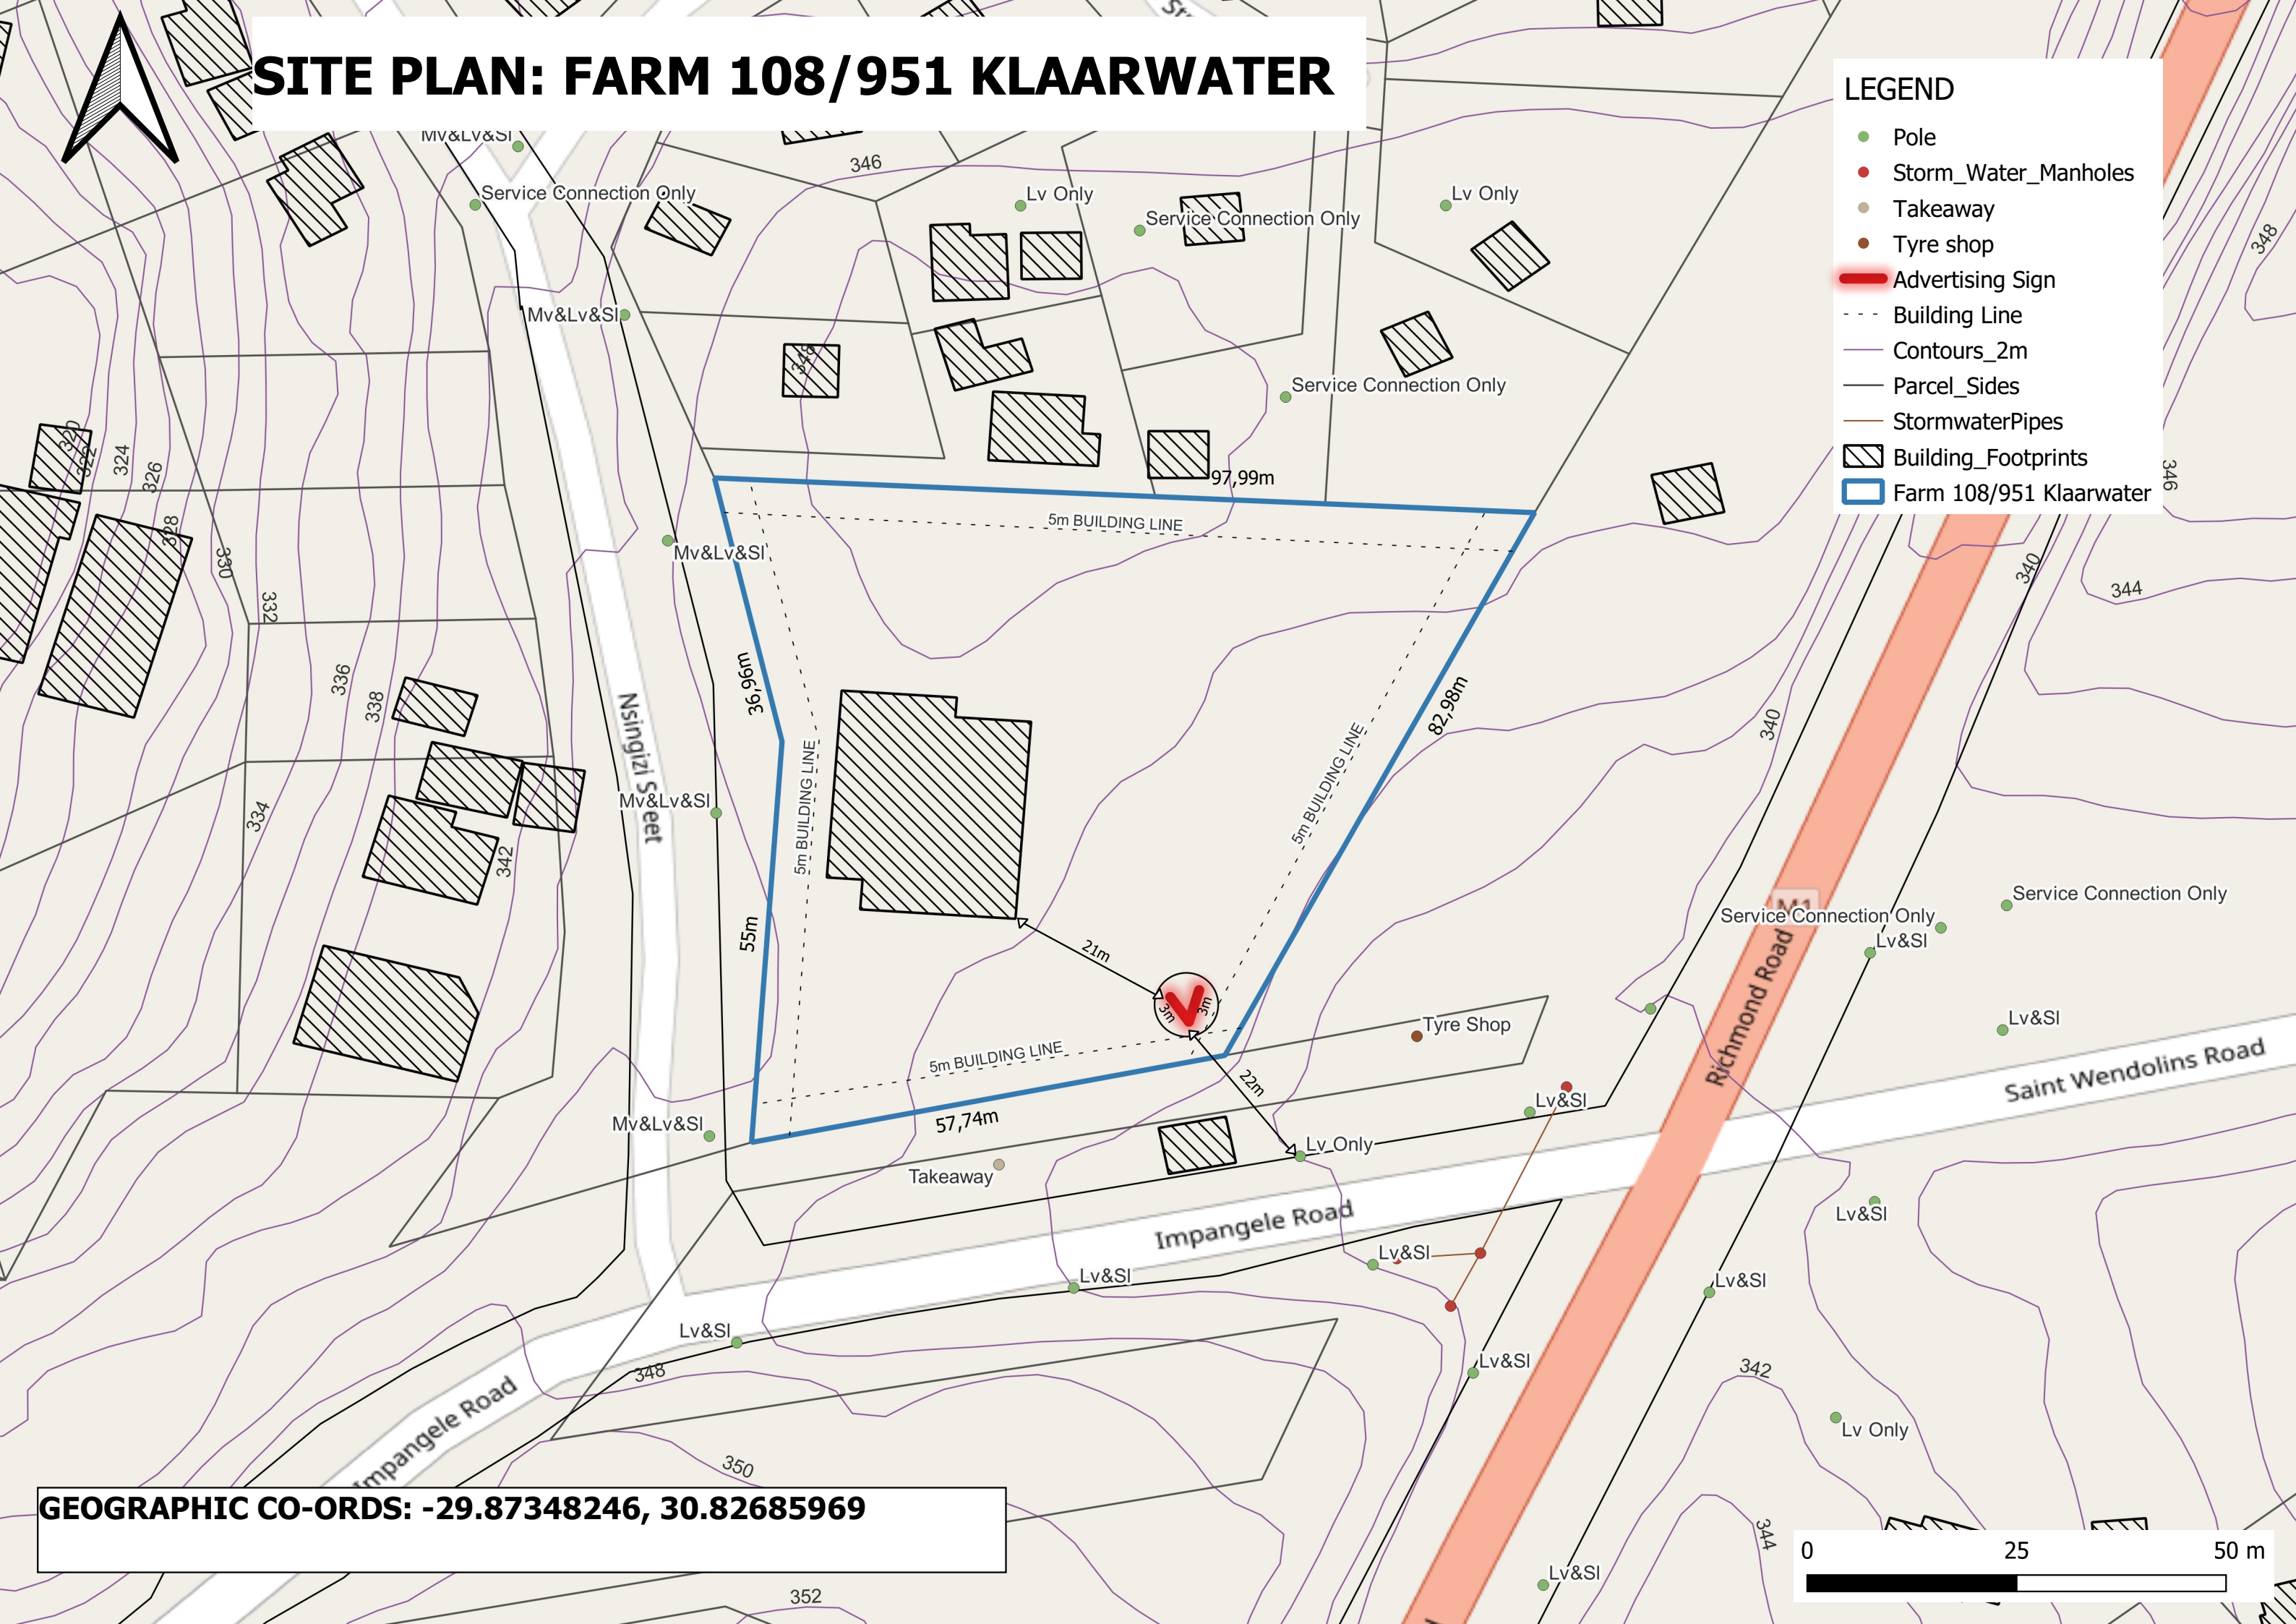

GEOGRAPHIC CO-ORDS: -29.87348246, 30.82685969

