

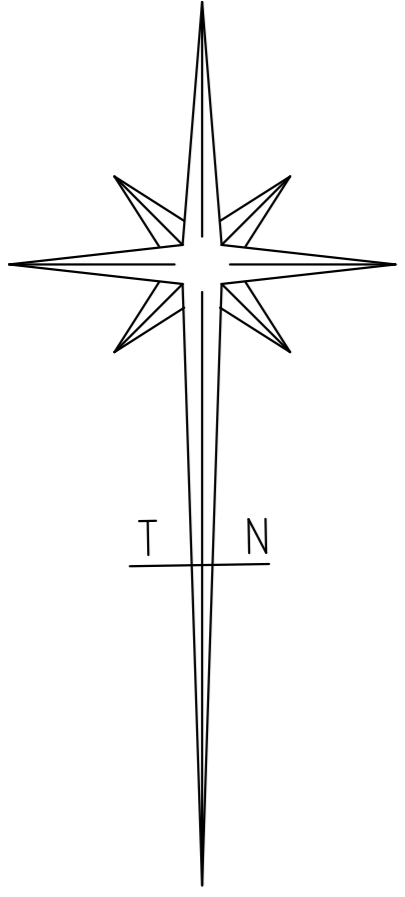


LEEUFONTEIN PEGGING

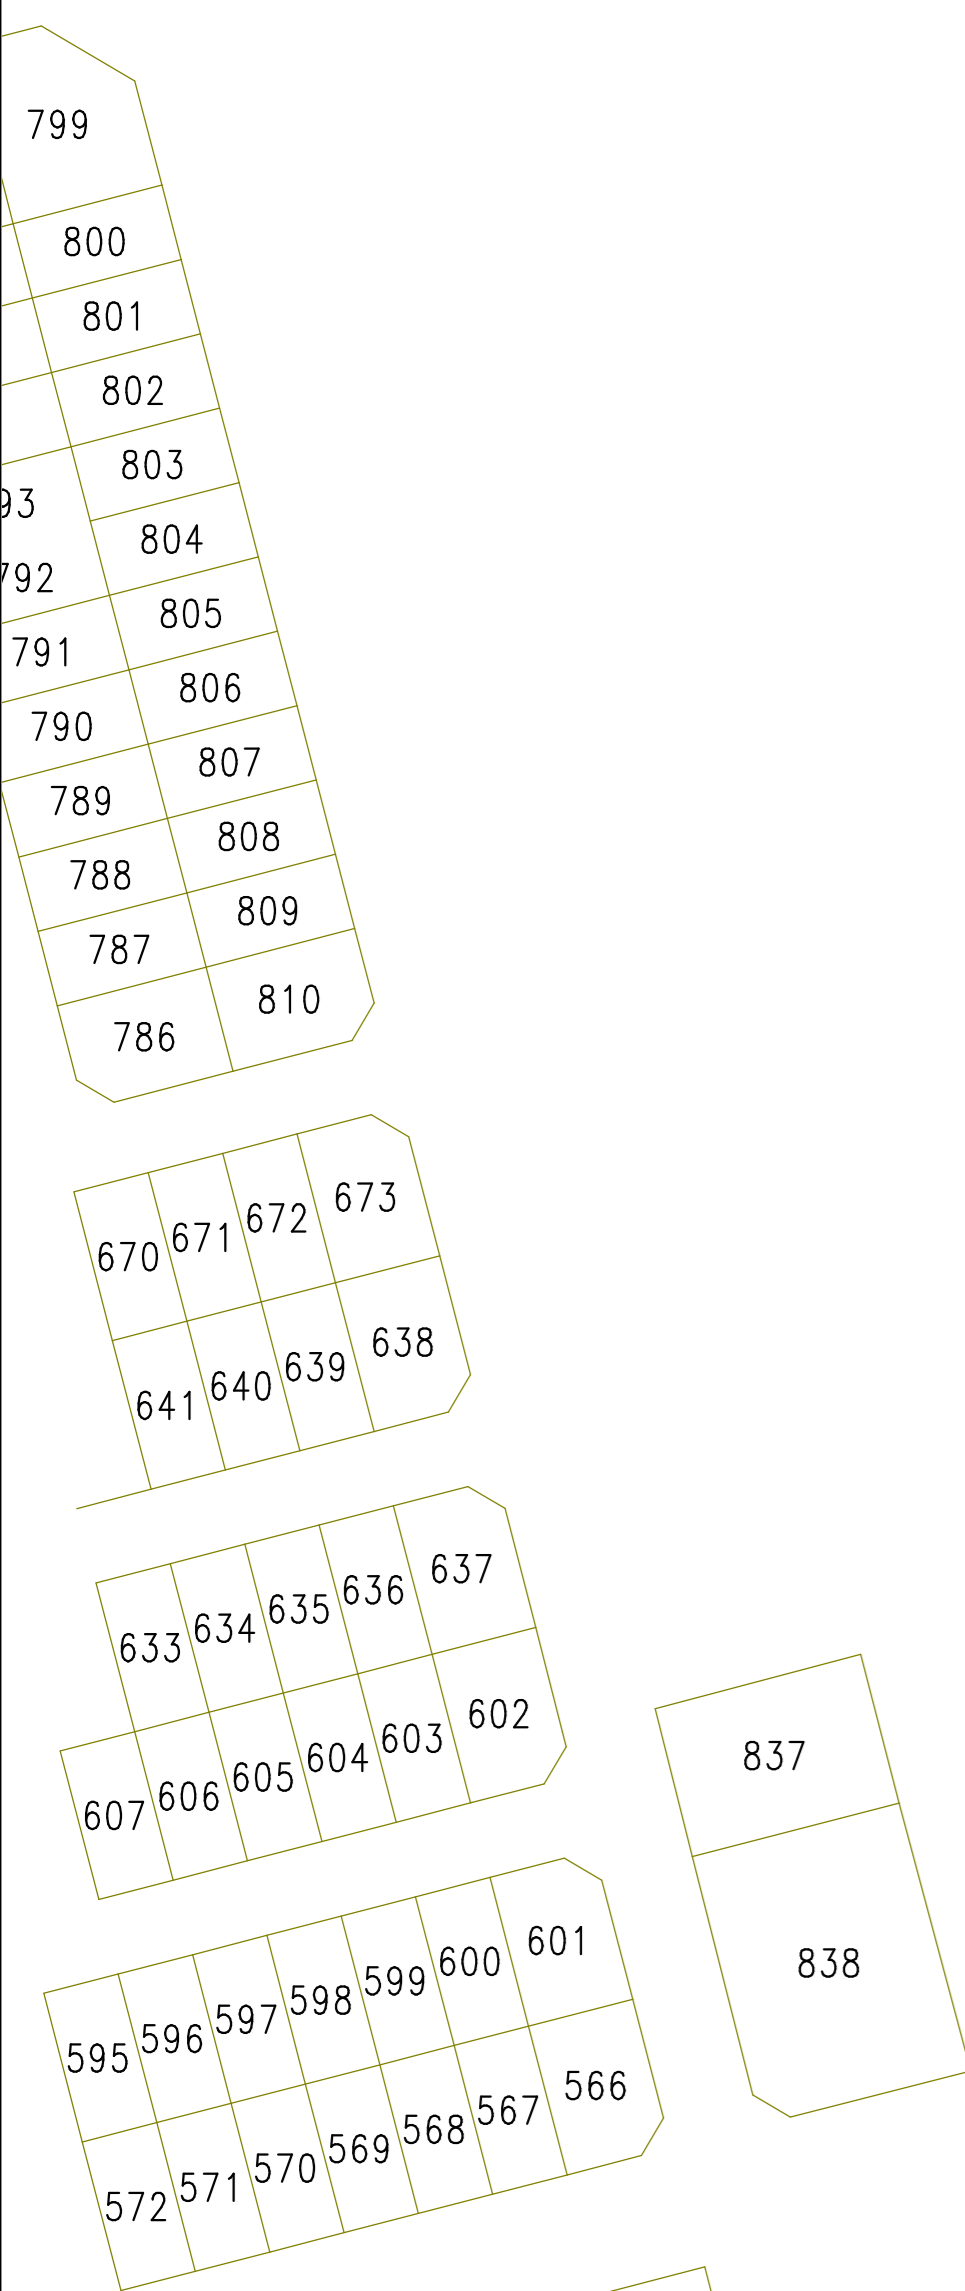

LEEUFONTEIN 750-KS

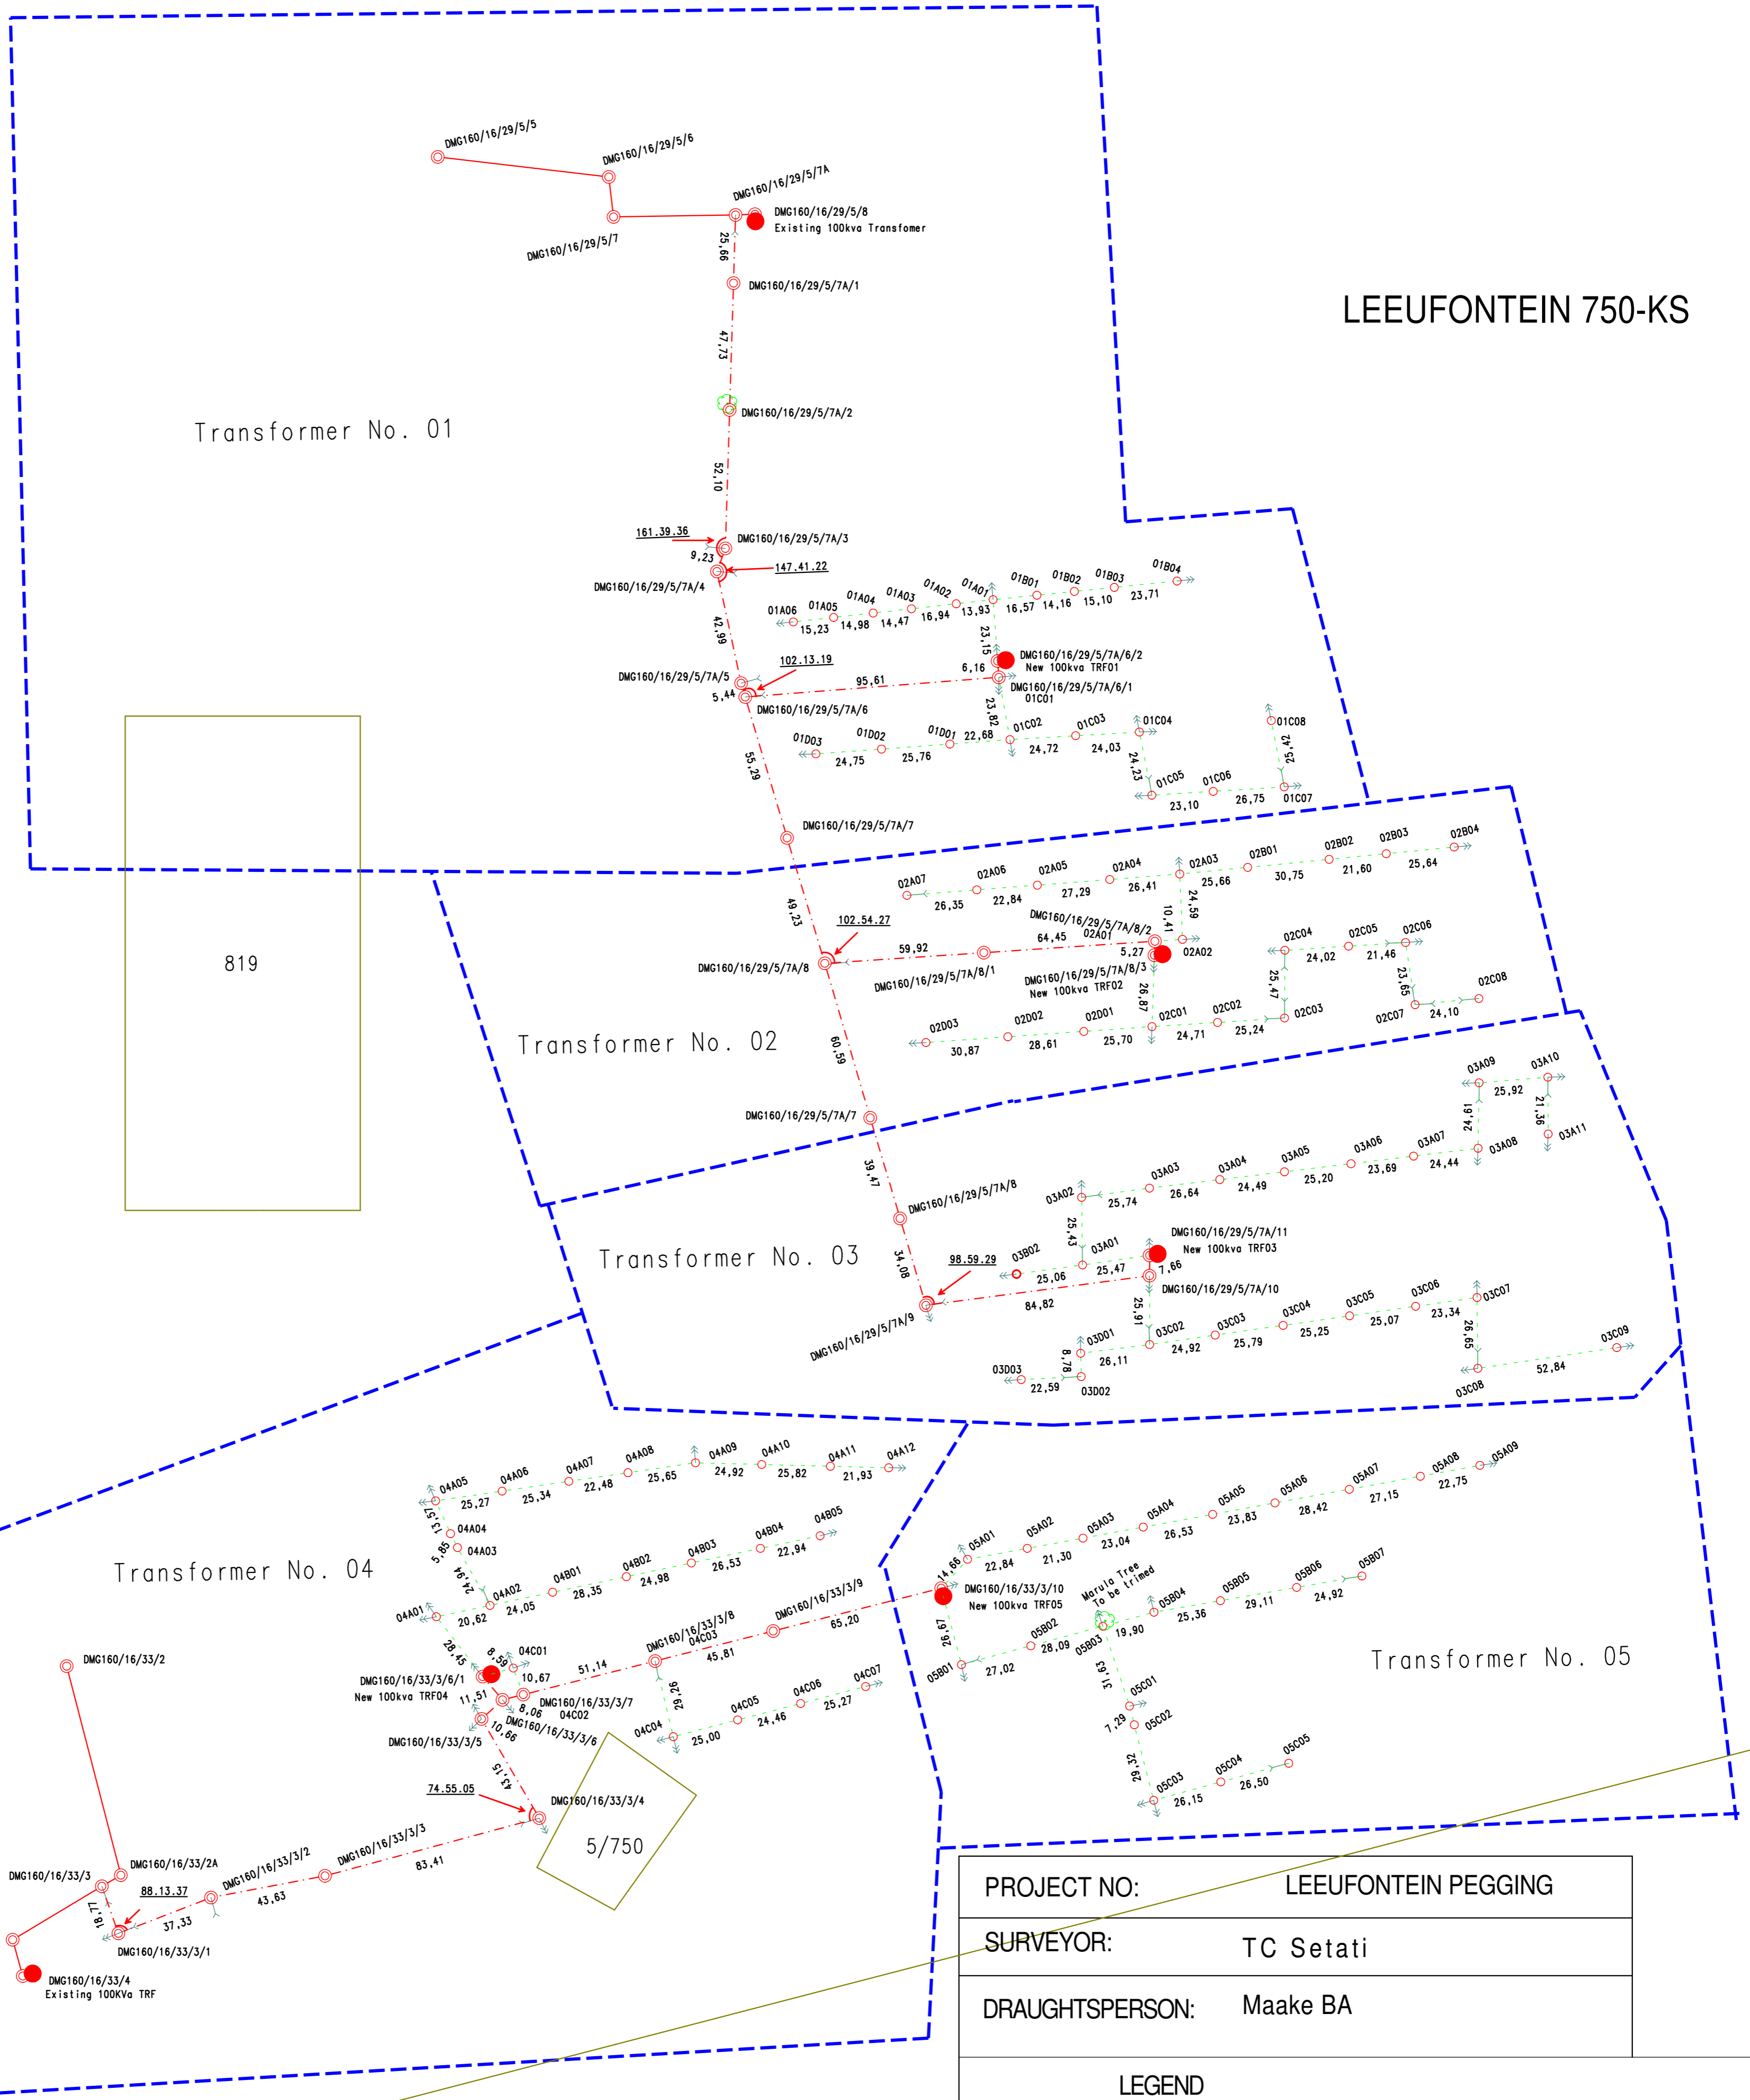

Transformer No. 04

Transformer No. 02

Transformer No. 03

Transformer No. 05

PROJECT NO:	LEEUFONTEIN PEGGING
SURVEYOR:	TC Setati
DRAUGHTSPERSON:	Maake BA

LEGEND	
	Transformer
	Existing MV line
	New Mv line
	New Lv line
	Strut pole
	Stay wire
	Cadastral Boundary
	Tree

CONTACT DETAILS	082 743 3496
SCALE:	[1:1500]
PAGE:	[1] of [1]

LEEUWLAAGTE 18-JS