

COPYRIGHT RESERVED  
ALL DIMENSIONS AND LEVELS TO BE CHECKED  
WHERE THOSE OF PRODUCT MANUFACTURERS  
ARE DIFFERENT TO THE SPECIFICATION.













CLIENT:	MRS SHARON SCHNELL
PROJECT:	ALTERATIONS & ADDITIONS TO EXG. RESIDENCE ON ERF 2903 AT 20 STRILING CRESCENT, DURBAN NORTH
SCALE:	1:100
DATE:	10.12.2013
DRAWN:	J DE K
CHECKED:	SCHNELL
ARCHITECT:	PR. R. ARCHT. 187032
TEL NO.:	031
SHEET NO.:	4 OF 4
DRAWING NO.:	1513 153


NEIGHBOURS CONSENT

NAME	ID. No.	ADDRESS	SIGN
COMPANION VALLEY	18300	18 STRILING CRESCENT ERF 2906	[Signature]
TRINELLA JENKINSON	18300	33A STRILING CRESCENT PTN 2 OF ERF 2909	[Signature]
DR. JOHN LEWIS	18300	33A STRILING CRESCENT PTN 2 OF ERF 2909	[Signature]

avial architecture  
34 ROBERTSON WAY, DURBAN NORTH, 4051  
TEL: 031 583 8262 / 586 9722 / FAX: 031 583 2788  
WWW.AVIALARCHITECTURE.CO.ZA

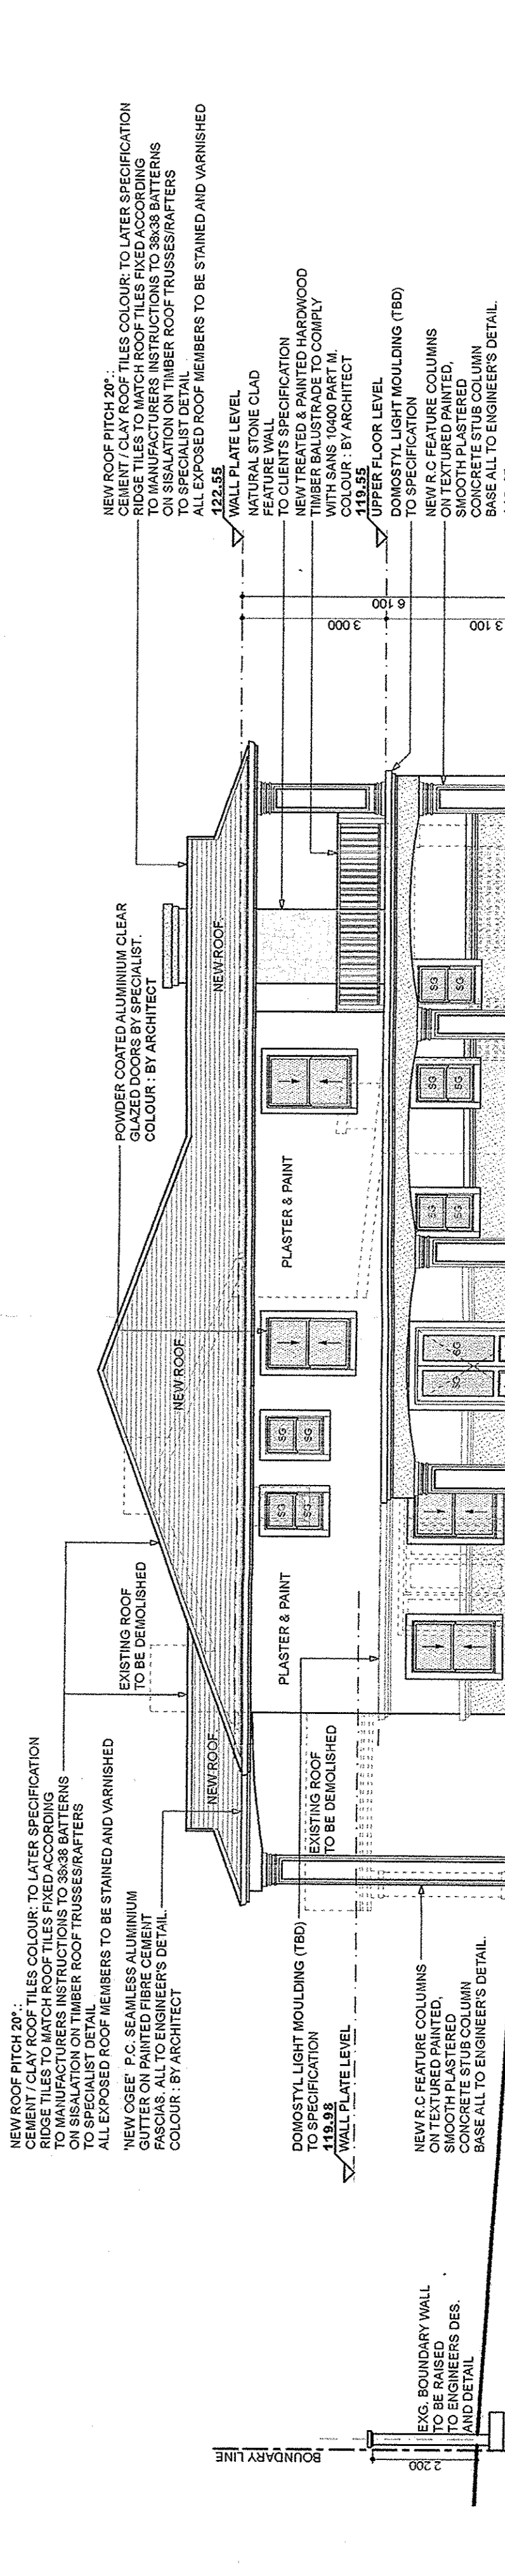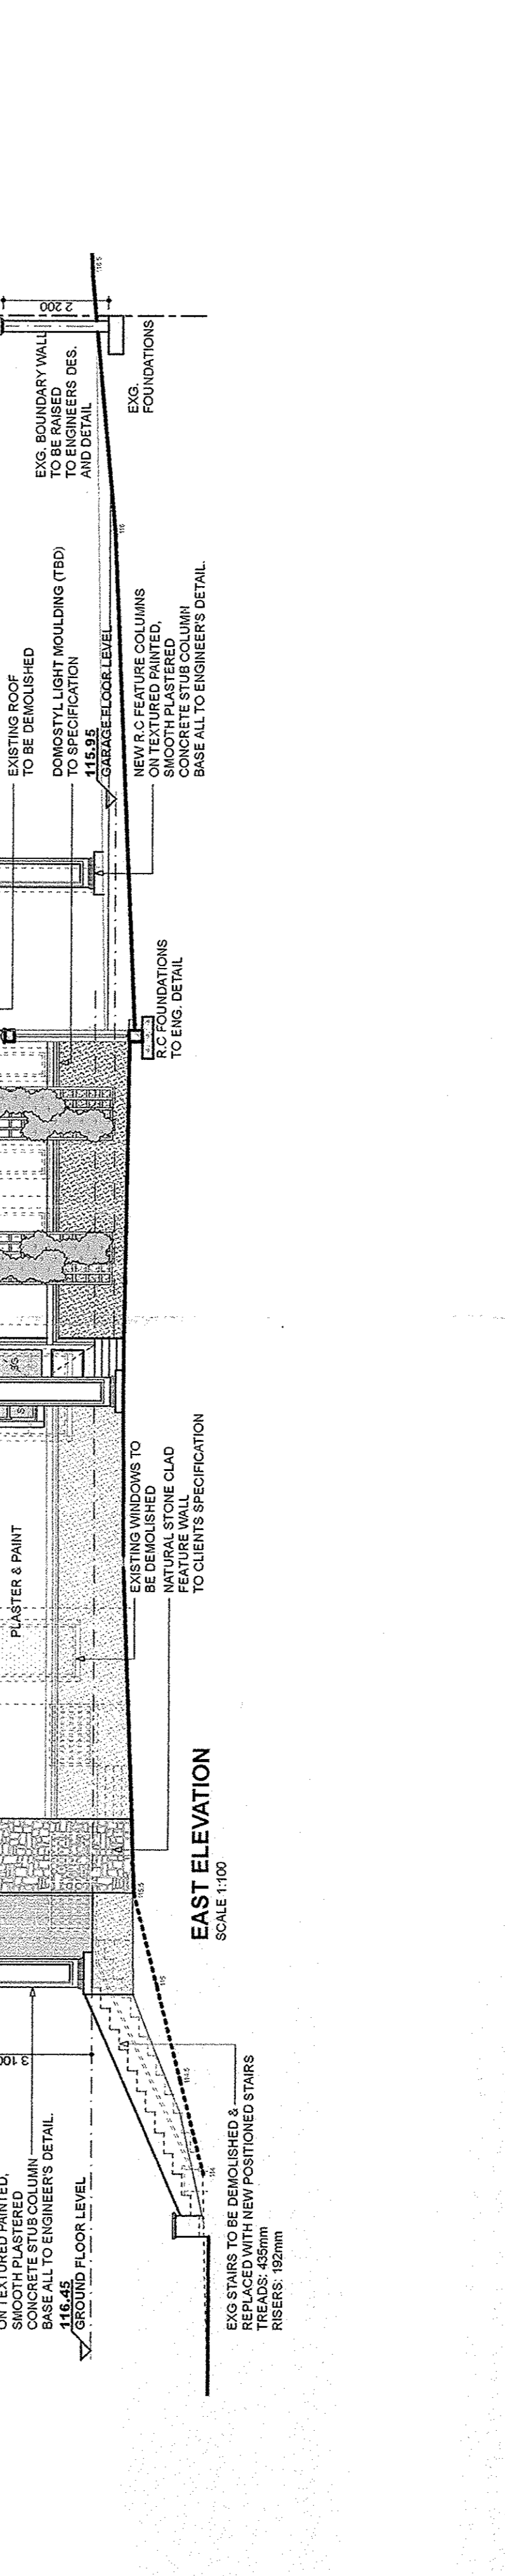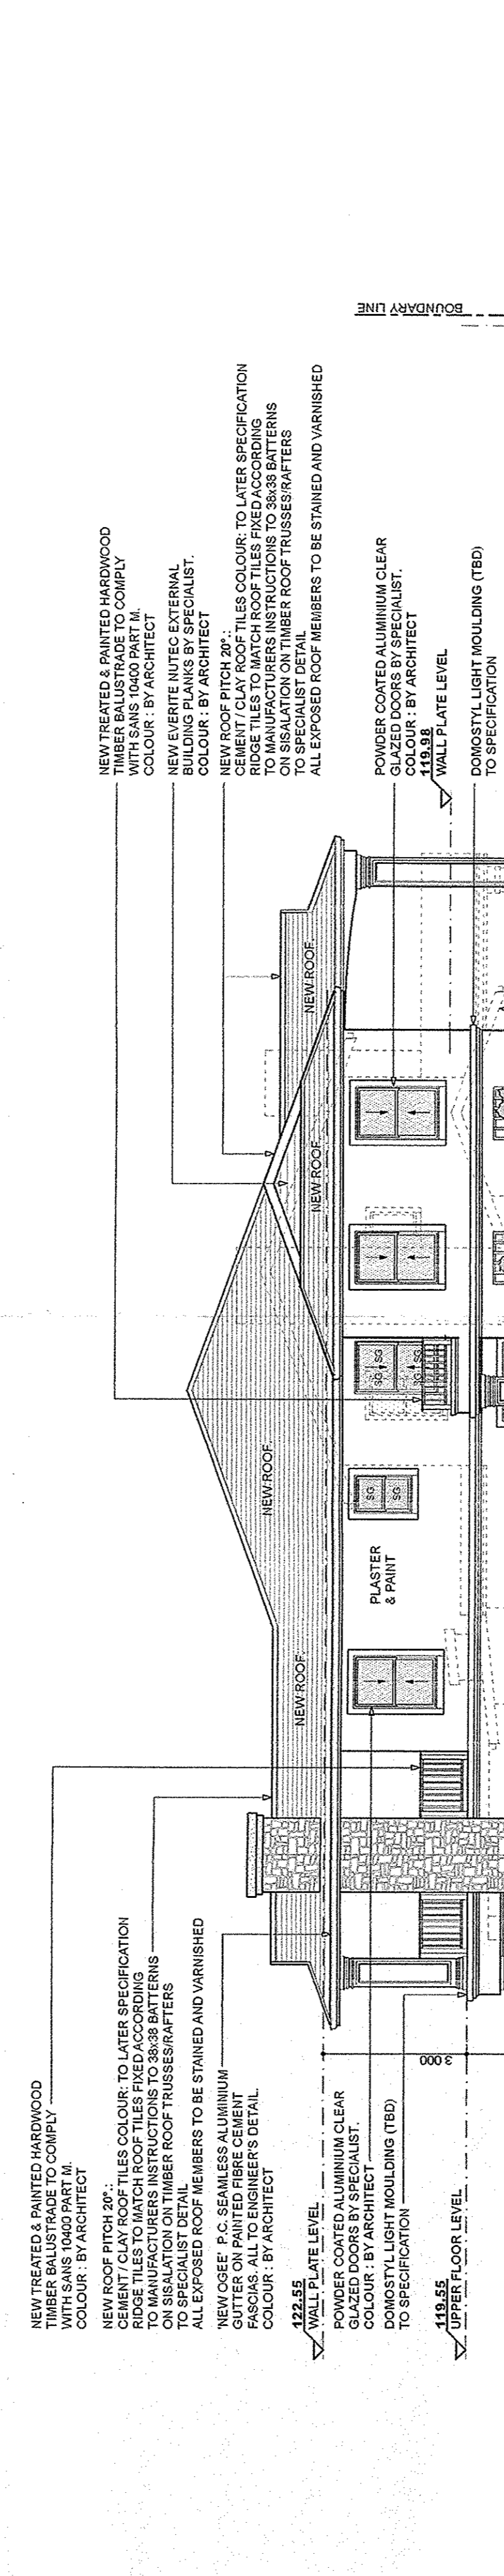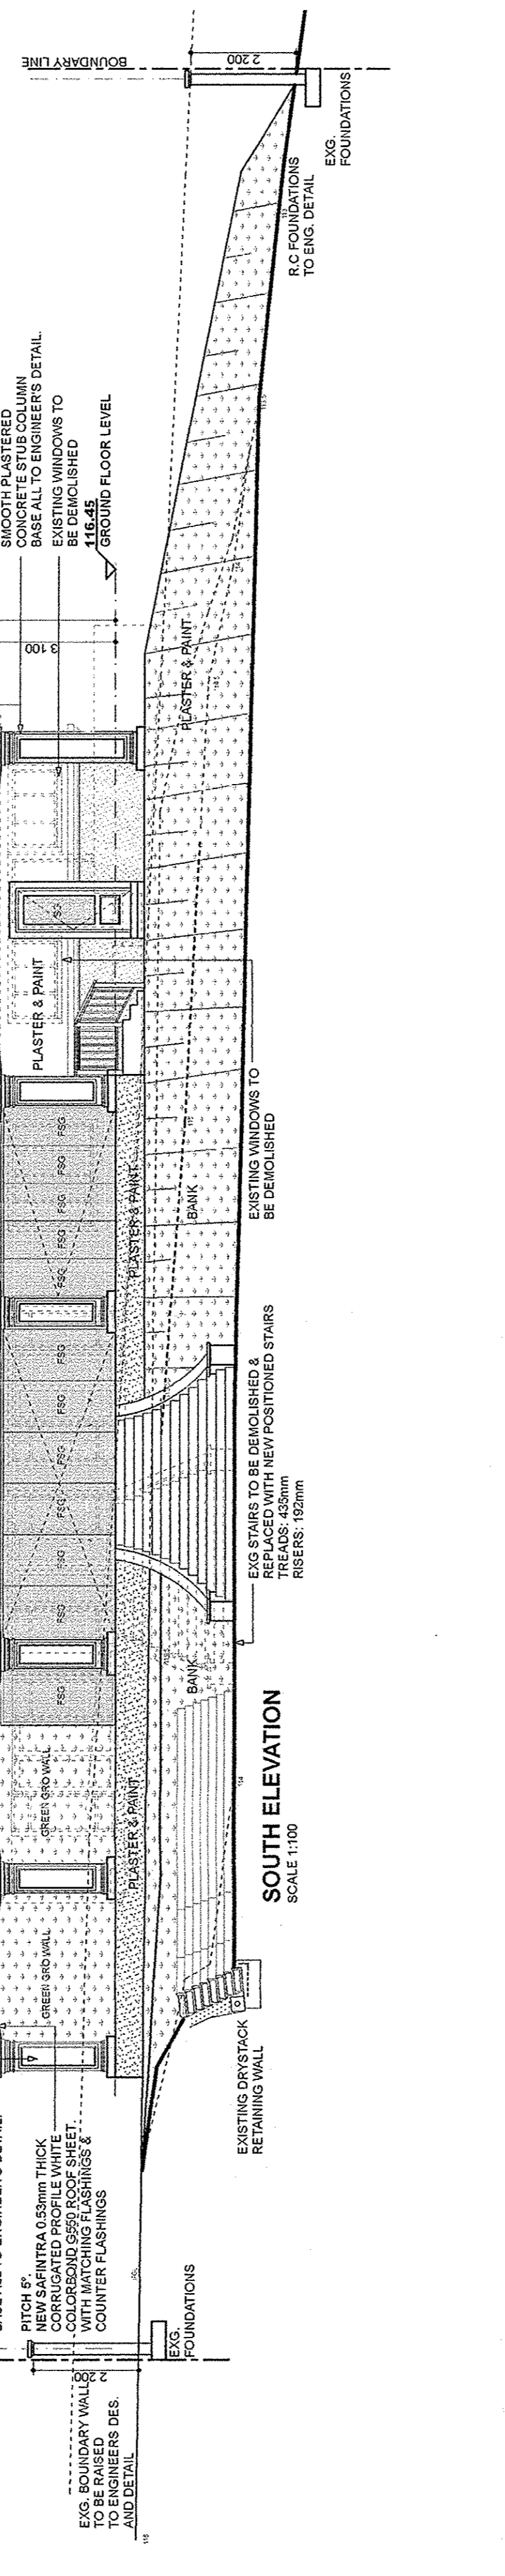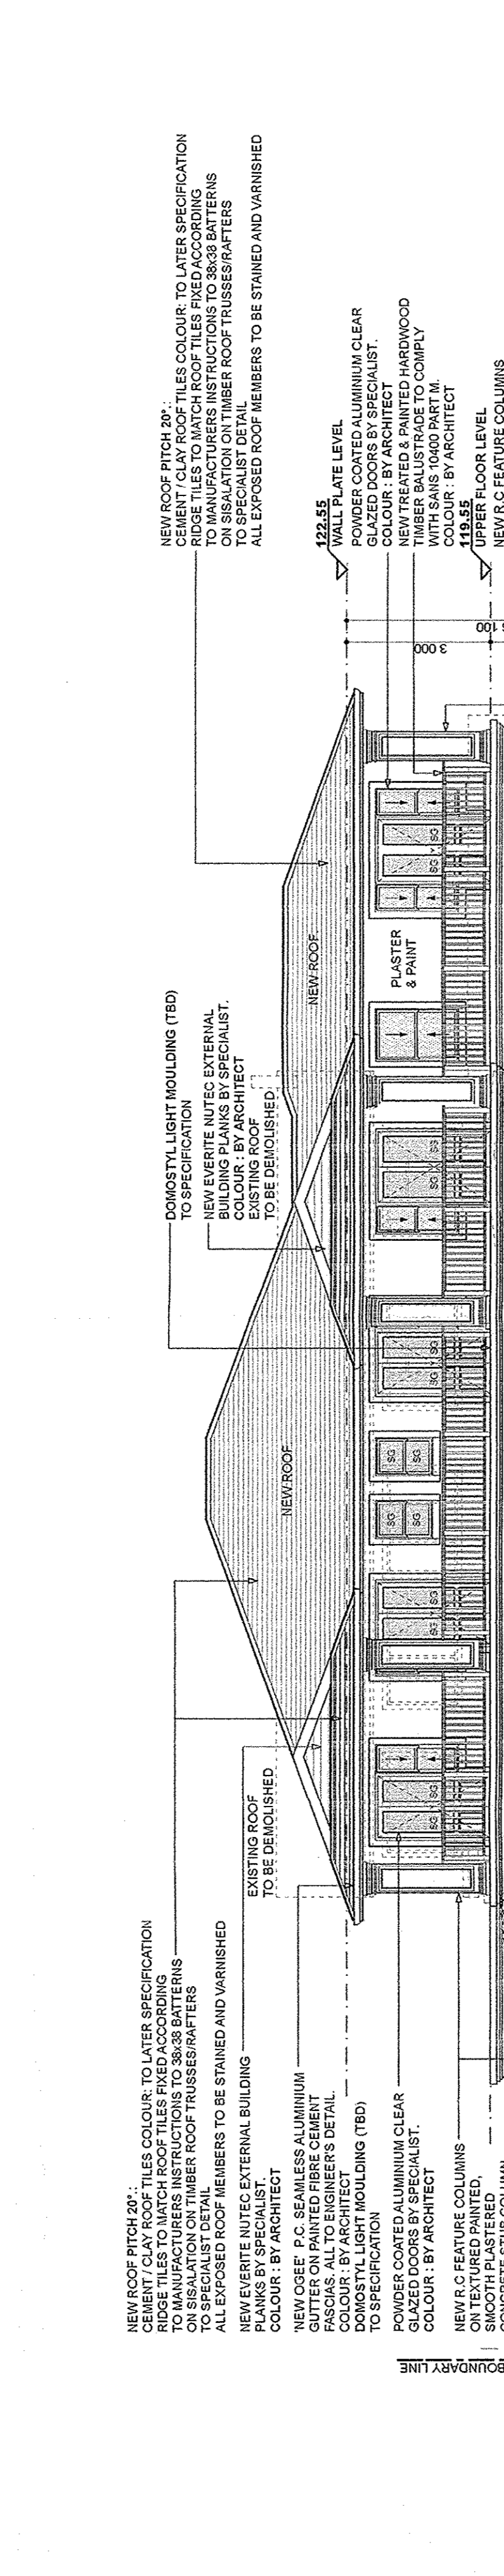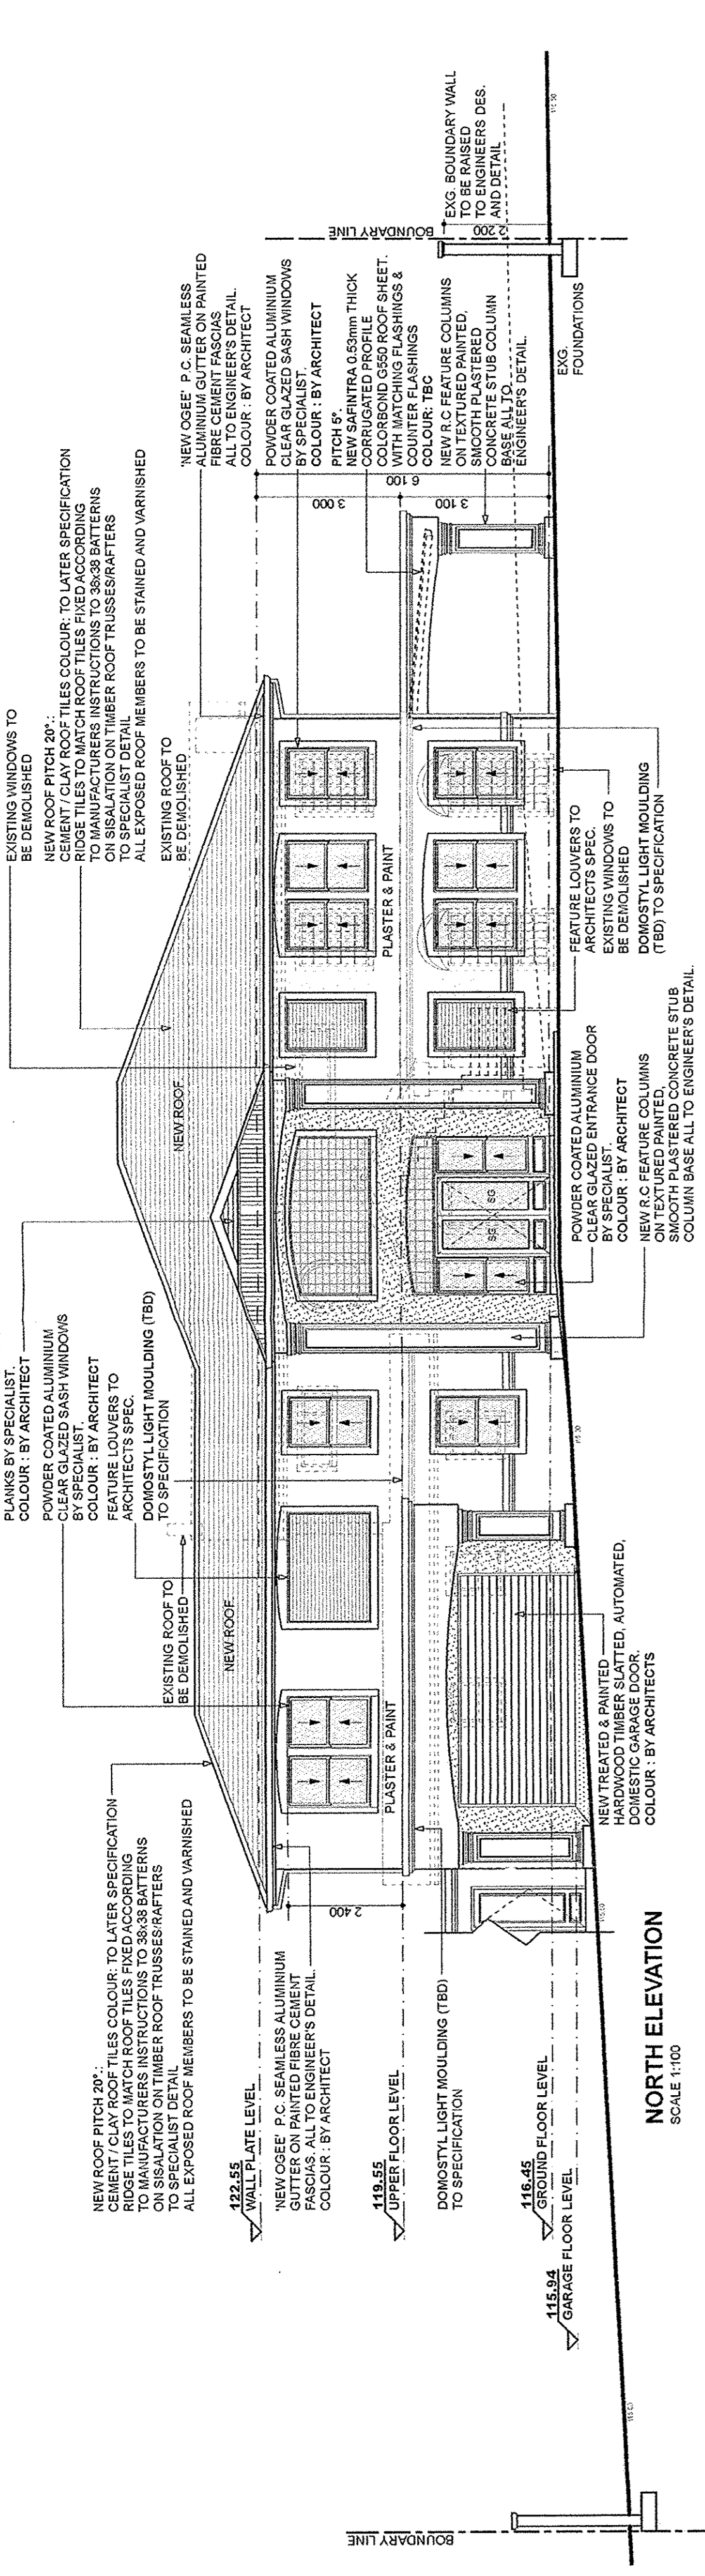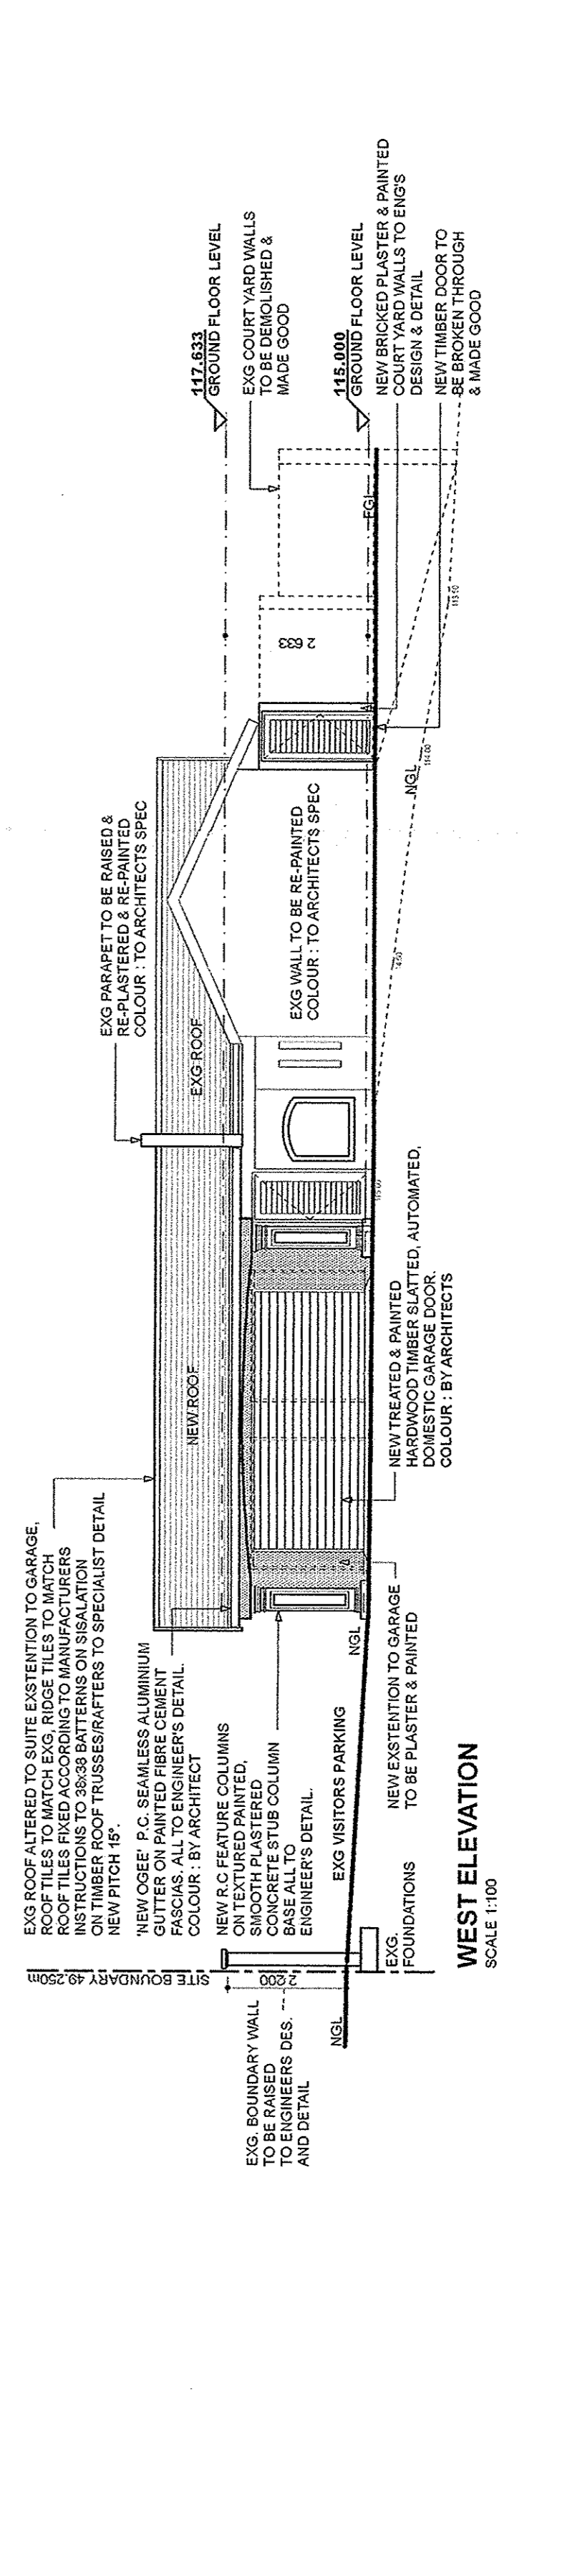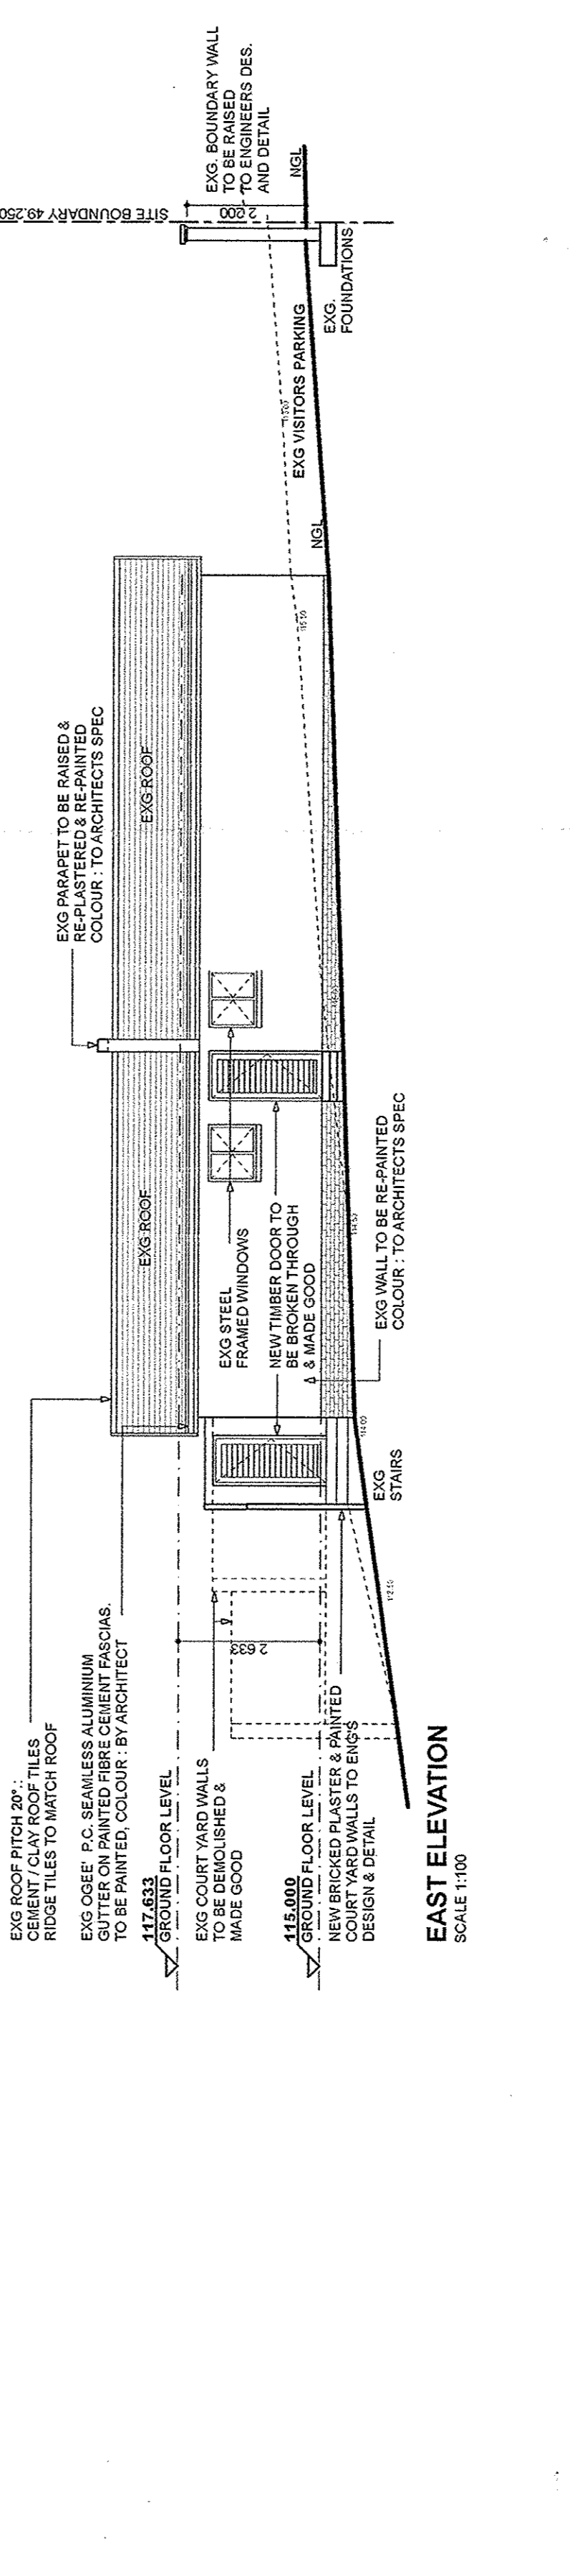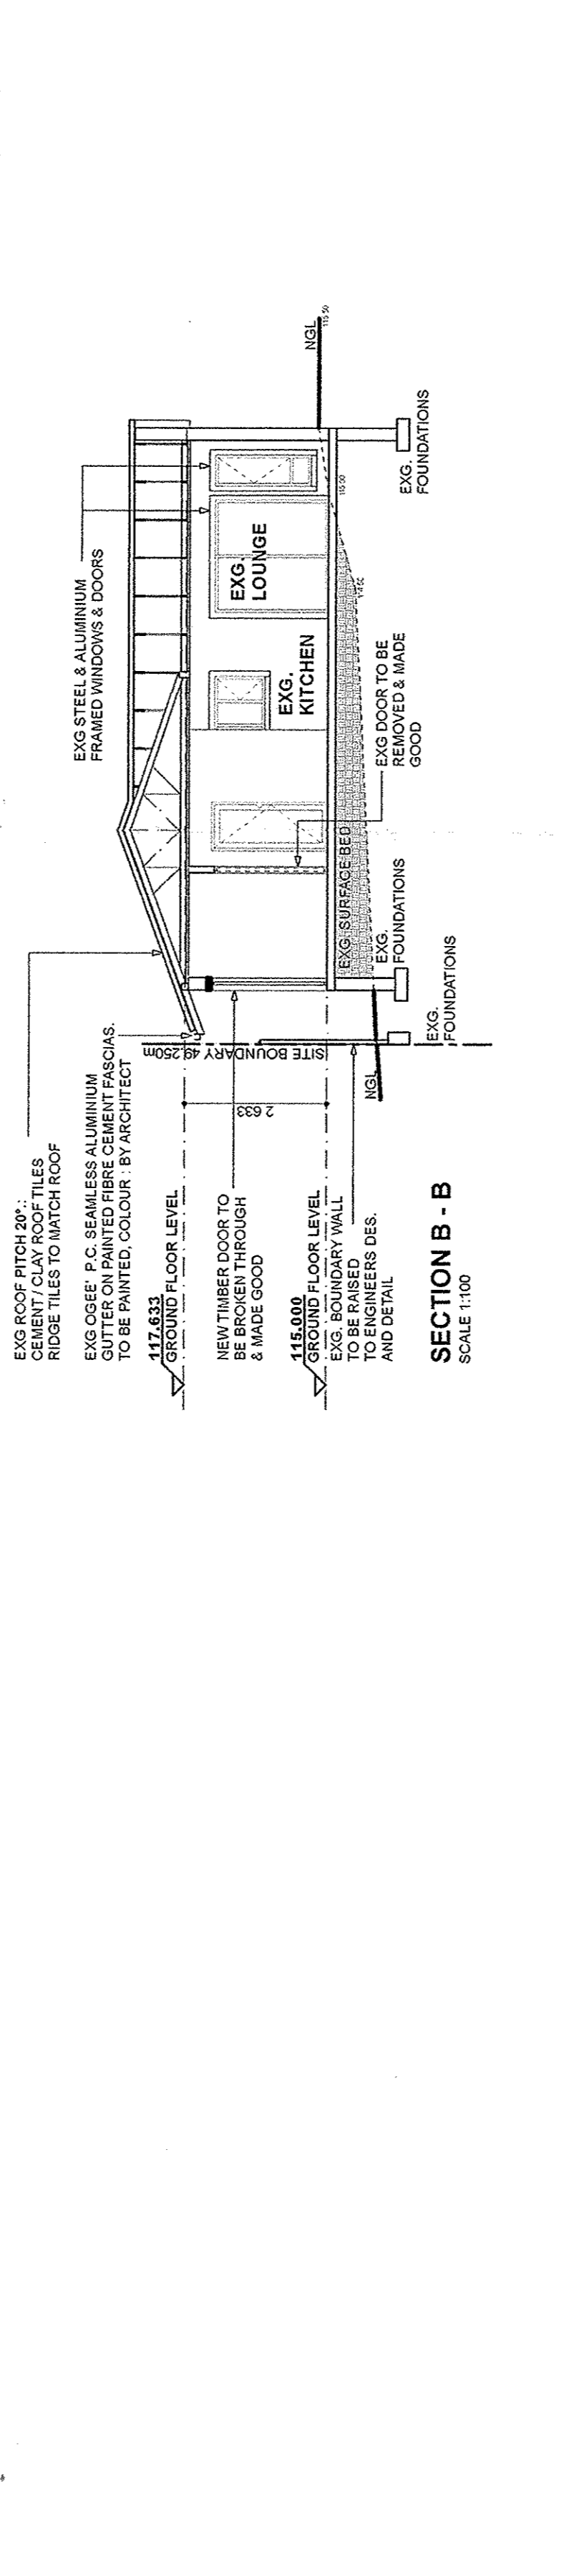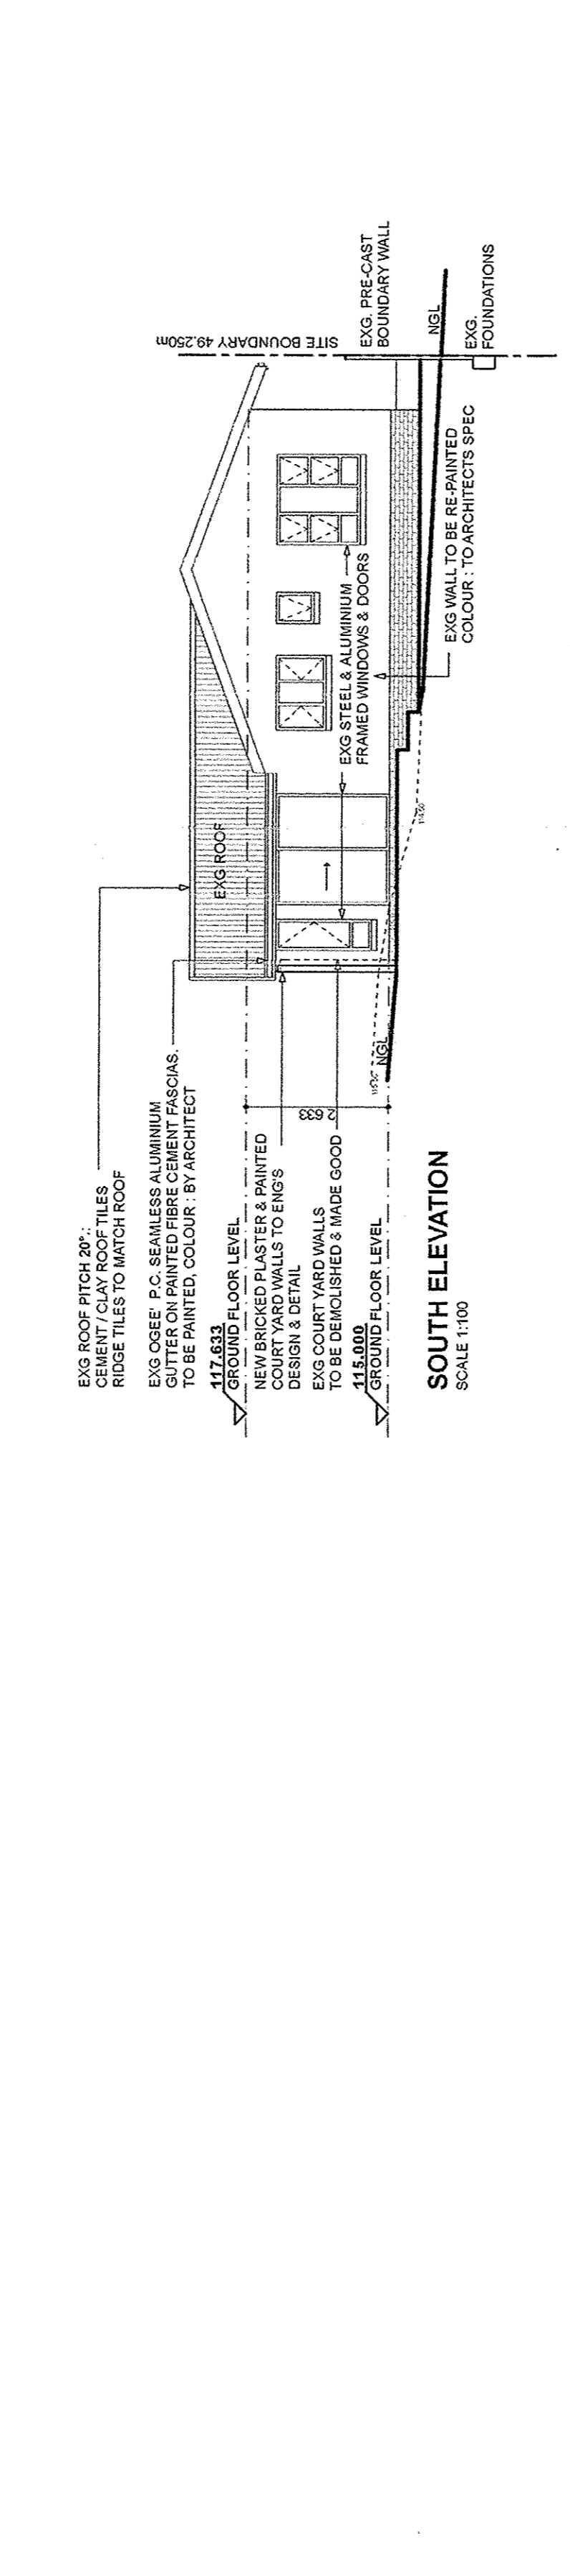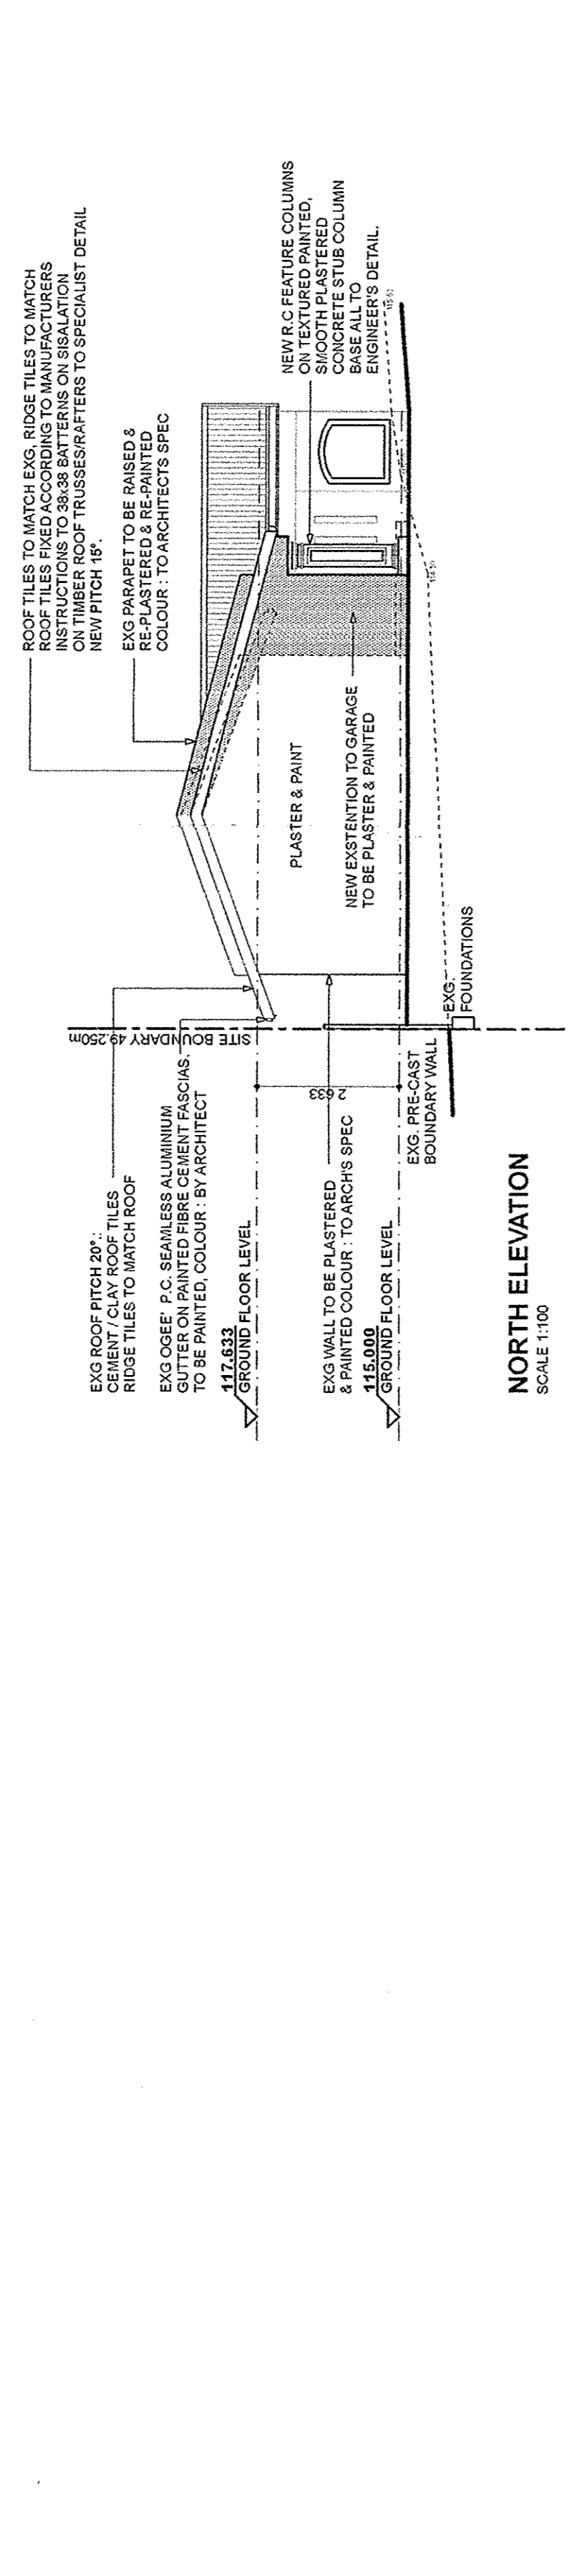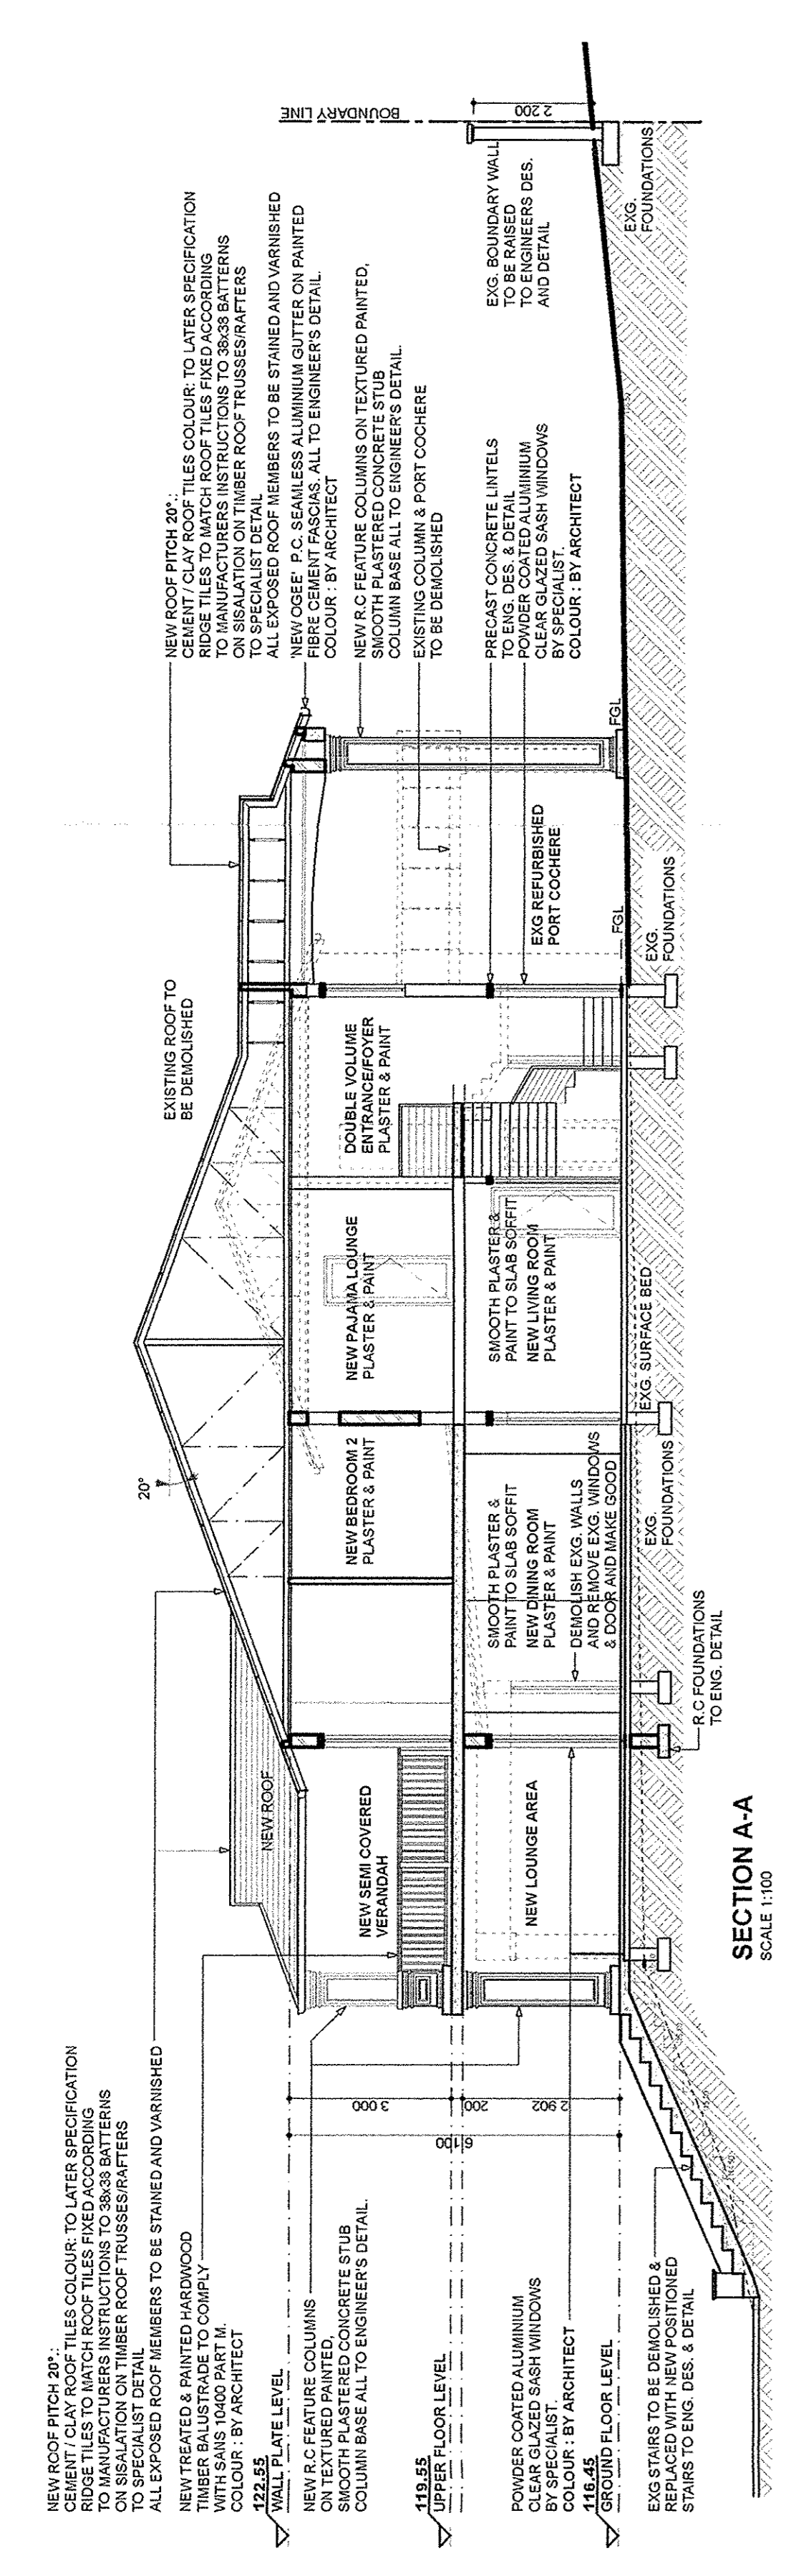

NEIGHBOURS CONSENT

NAME	ID. No.	ADDRESS	SIGN
DR. JOHN LEWIS	18300	33A STRILING CRESCENT PTN 2 OF ERF 2909	[Signature]

avial architecture  
34 ROBERTSON WAY, DURBAN NORTH, 4051  
TEL: 031 583 8262 / 586 9722 / FAX: 031 583 2788  
WWW.AVIALARCHITECTURE.CO.ZA