

PROJECT:

PROPOSED TOWNSHIP ESTABLISHMENT ON
 PORTION 28, FARM EKANGALA 610-JR
 - EKANGALA G EXTENSION 2 -

LOCALITY MAP: 1:50 000



NOTES:
 1. NEAREST SEWERAGE WORKS IS 3,16KM NORTHEAST AT EKANGALA B
 2. NO AERODROME NOISE ZONES APPLICABLE

LOCAL AUTHORITY:
 CITY OF TSWANE
 METROPOLITAN MUNICIPALITY
 P O BOX 3742
 PRETORIA
 0001


APPLICANT:
 LITSHABA INVESTMENTS
 (PTY) LTD
 P O BOX 2328
 BRONKHORSTSPRUIT
 1020

J PAUL VAN WYK
 URBAN ECONOMISTS &
 PLANNERS CC

POSBUS 1522
 HAIFIELD 0028

TEL : (072) 996-0097
 FAX : (086) 684-7263
 SEL : (082) 893-7370
 EMAIL: afr@jvwmweb.co.za

DRAWN	UOSM	SA	FIGURE
1:2000	(A3)	2022/05/16	town-ekangala608a
SCALE	DATE	CAD NO.	PLAN NUMBER
DESIGN	CONTOUR INT.	J Paul van Wyk 1,0 m	

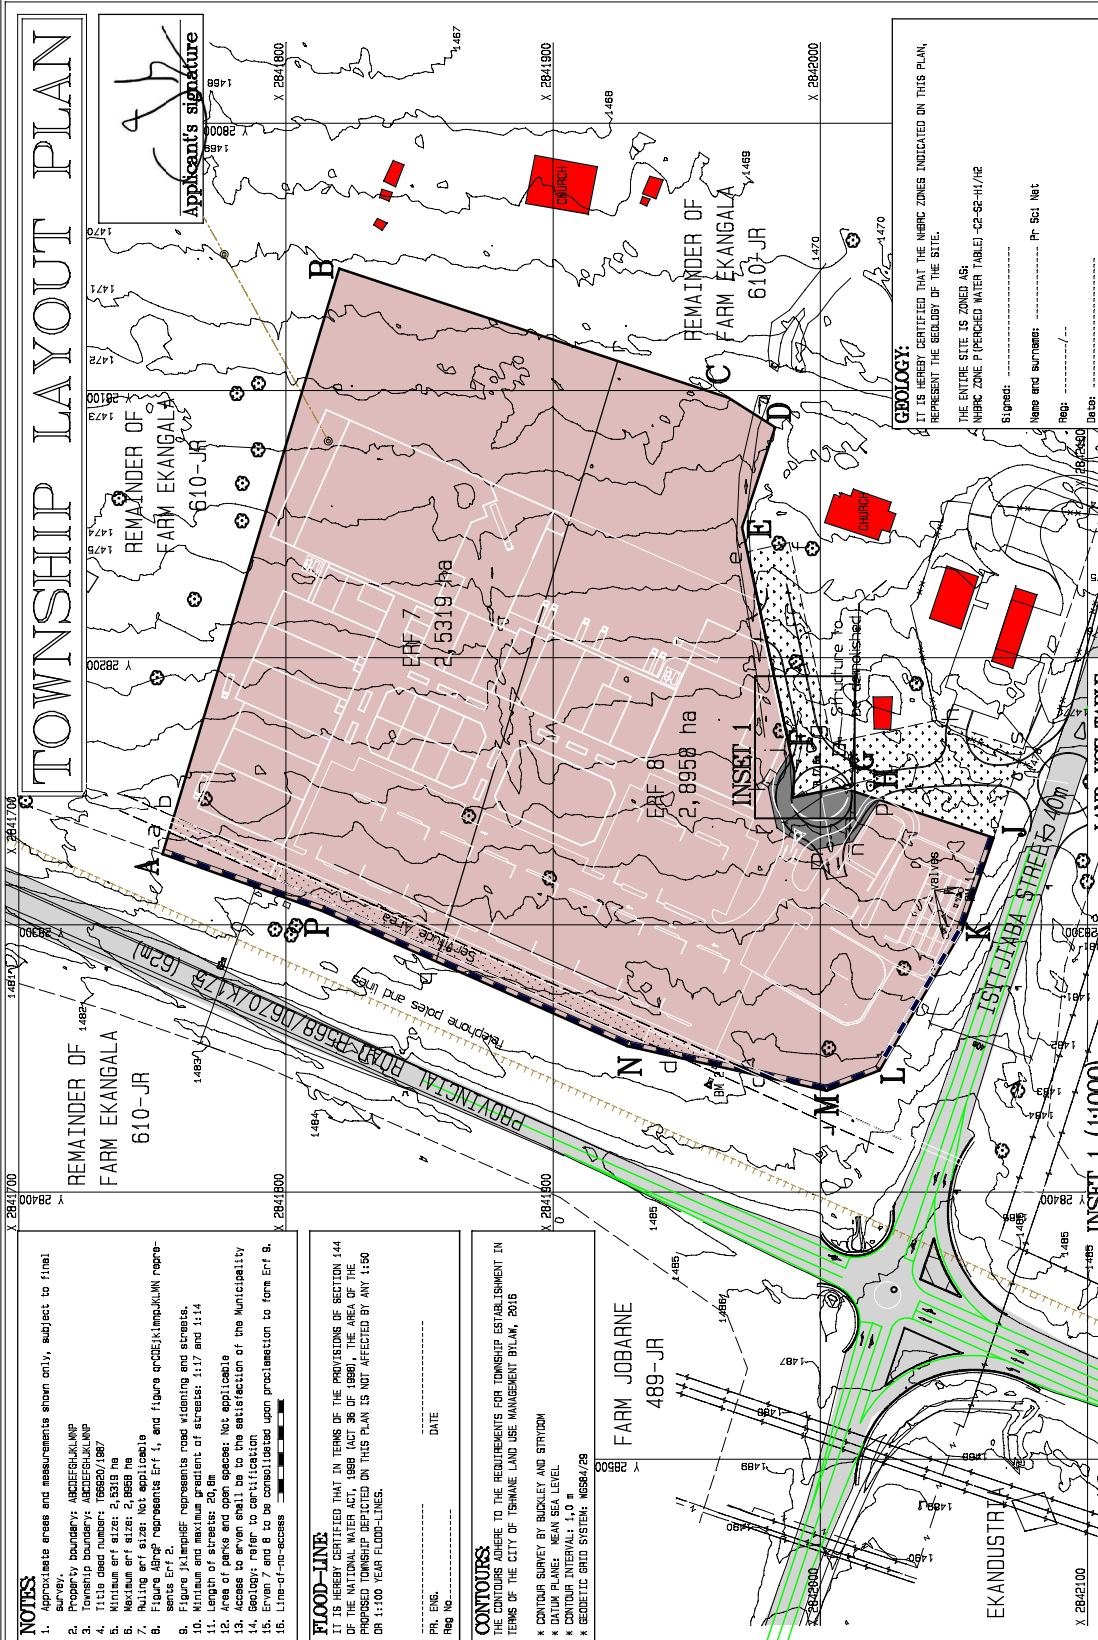

LAND-USE TABLE

KEY	ERF NUMBER	ZONING	LAND-USE	EXTENT (Ha)	PERCENTAGE
	7	Special	Shop, business building, retail industry, wholesale trade (incl. to general public), government purposes, municipal purposes, motor dealership, motor work-shop (fitment centre), vehicle sales mart, domestic service centre, super-market, place of refreshment, place of amusement, showroom, light industry, flea market, social hall, transport terminus, electricity power station, rooftop antenna and telecommunication mast.	2,5319	46,0
	8			2,8958	52,6
TOTAL:				0,0738	1,4
TOTAL:				5,5015	100,0

- NOTES:**
- Approximate areas and measurements shown only, subject to final survey.
 - Property boundary: ABCDEFGHIJKLMP
 - Township boundary: ABCDEFGHIJKLMP
 - Nulling erf size: Not applicable
FLOOD-LINE:


PH. ENG. _____ DATE _____
 REG. NO. _____

CONTOURS:
 THE CONTOURS ADHERE TO THE REQUIREMENTS FOR TOWNSHIP ESTABLISHMENT IN TERMS OF THE CITY OF TSWANE LAND USE MANAGEMENT BY-LAW, 2015

* CONTOUR SURVEY BY BUCKLEY AND STRYDOM
 * DATUM PLANE: MEAN SEA LEVEL
 * CONTOUR INTERVAL: 1,0 m
 * GEODETIC GRID SYSTEM: NGS84/98

GEOLOGY:

Signed: _____
 Name and surname: _____ P: 561 Met.
 Reg: _____
 Date: _____

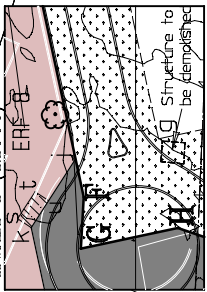

SERVITUDE NOTES:

