


0 2 6 12m

BUILDING FOOTPRINT

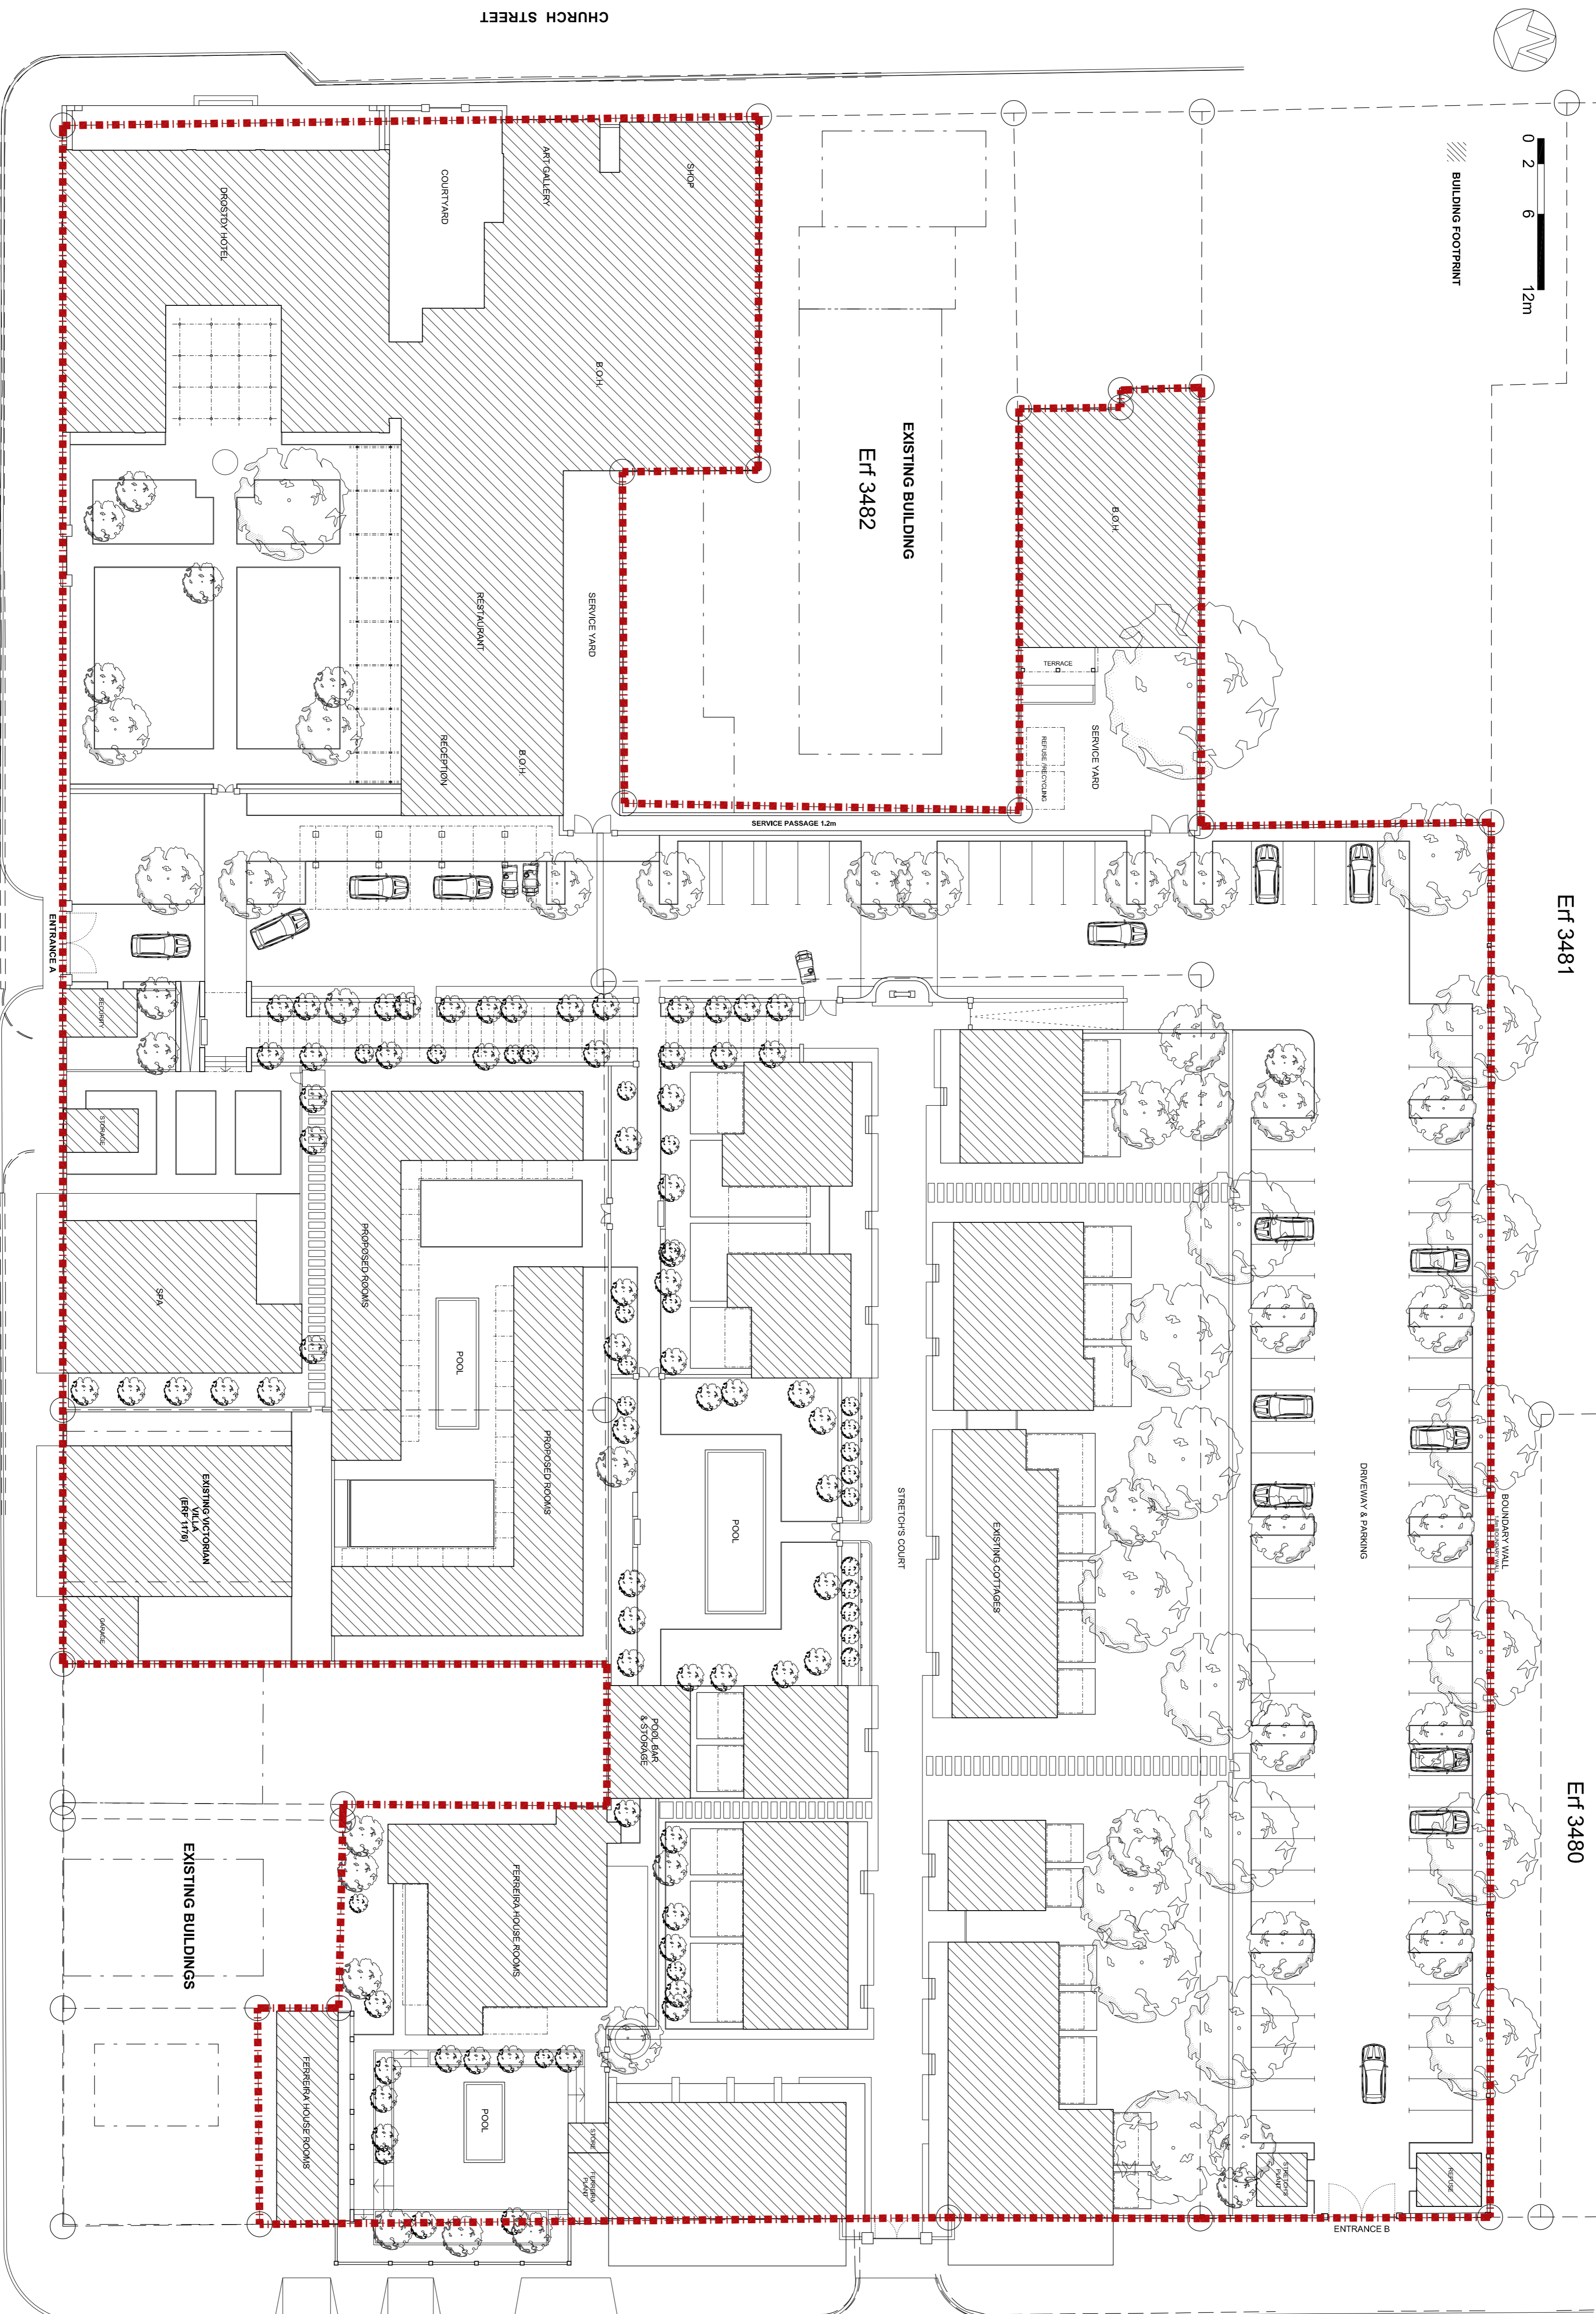

- NOTES
- THE PERSON ON THIS DRAWING IS COPYRIGHT AND REMAINS THE PROPERTY OF THE ARCHITECT.
 - ALL WORK IS TO BE CARRIED OUT IN ACCORDANCE WITH THE N.B.R. SANS AND LOCAL AUTHORITY REGULATIONS.
 - ALL DIMENSIONS AND LEVELS ARE TO BE CHECKED ON SITE BEFORE WORK IS PUT IN HAND.
 - ANY DISCREPANCIES ARE TO BE IMMEDIATELY REPORTED TO THE ARCHITECT.
 - THIS DRAWING MAY NOT BE SCALED.

REV. NO.	DATE	DESCRIPTION	NAME
A	2013.04.30	GENERAL REVISIONS AS PER UPLOADED PROPOSAL	WR
B	2013.05.17	GENERAL REVISIONS	WR

BOURKE STREET

dhk
architects

dhk Architects (Pty) Ltd
6th Fl., DEWATERKANT CENTRE
No. 9 SOMERSET ROAD
CAPE TOWN 8001
TEL + 27 (0) 21 421 6803
FAX + 27 (0) 21 421 0670
e-mail architects@dhk.co.za
REG No 981 20807 / 07

PROJECT
DROSTDY HOTEL
GRAAFF REINET
Etf 3476, Etf 3477, Etf 1176

CLIENT
SA College of Tourism

PROPOSED MASTER-PLAN LAYOUT

PROJECT NUMBER 12049	DRAWING NUMBER 0021	REVISION B	PROJECT DATE 2013.05.17
SKETCH	INFORMATION ONLY	CONSTRUCTION	
SCALE A1-1:250	DWG DATE 2013.02.05	DRAWN WR	CHECKED AL