
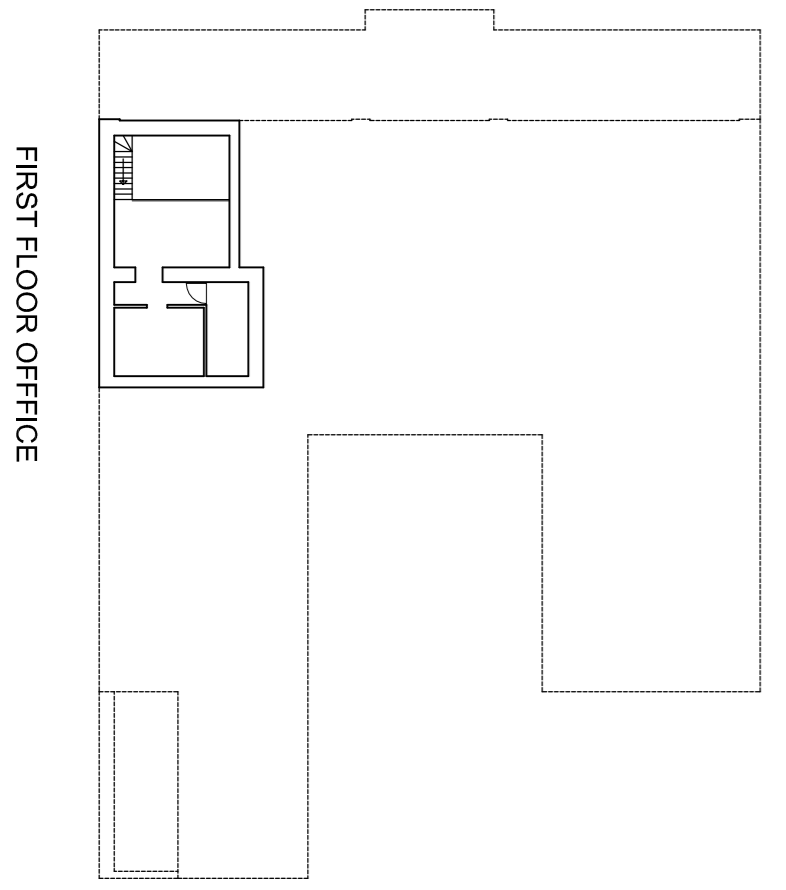


NOTES  
 \* THE DESIGN THIS DRAWING IS COPYRIGHT AND REMAINS THE PROPERTY OF THE ARCHITECT.  
 \* ALL WORK IS TO BE CARRIED OUT IN ACCORDANCE WITH THE N.B.S. SANS 10400 LOCAL AUTHORITY REGULATIONS.  
 \* ALL DIMENSIONS AND LEVELS ARE TO BE CHECKED ON SITE BEFORE WORK IS STARTED.  
 \* ANY DISCREPANCIES ARE TO BE IMMEDIATELY REPORTED TO THE ARCHITECT.  
 \* THE DRAWING MAY NOT BE SCALED.

REF. NO.	DATE	DESCRIPTION	SCALE
-	2013.01.22	ISSUED FOR INFORMATION	N/A
A	2013.01.31	HISTORIC WALL DEMOLITION INDICATED	N/A
B	2013.02.12	GENERAL REVISIONS	N/A
C	2013.04.30	GENERAL REVISIONS	N/A
D	2013.05.02	GENERAL REVISIONS	N/A
E	2013.05.16	KROONMANS & COTTAGES 3, 10, 13 & 15 REVERSED	N/A
F	2013.05.17	COTTAGE 3 REVERSED	N/A

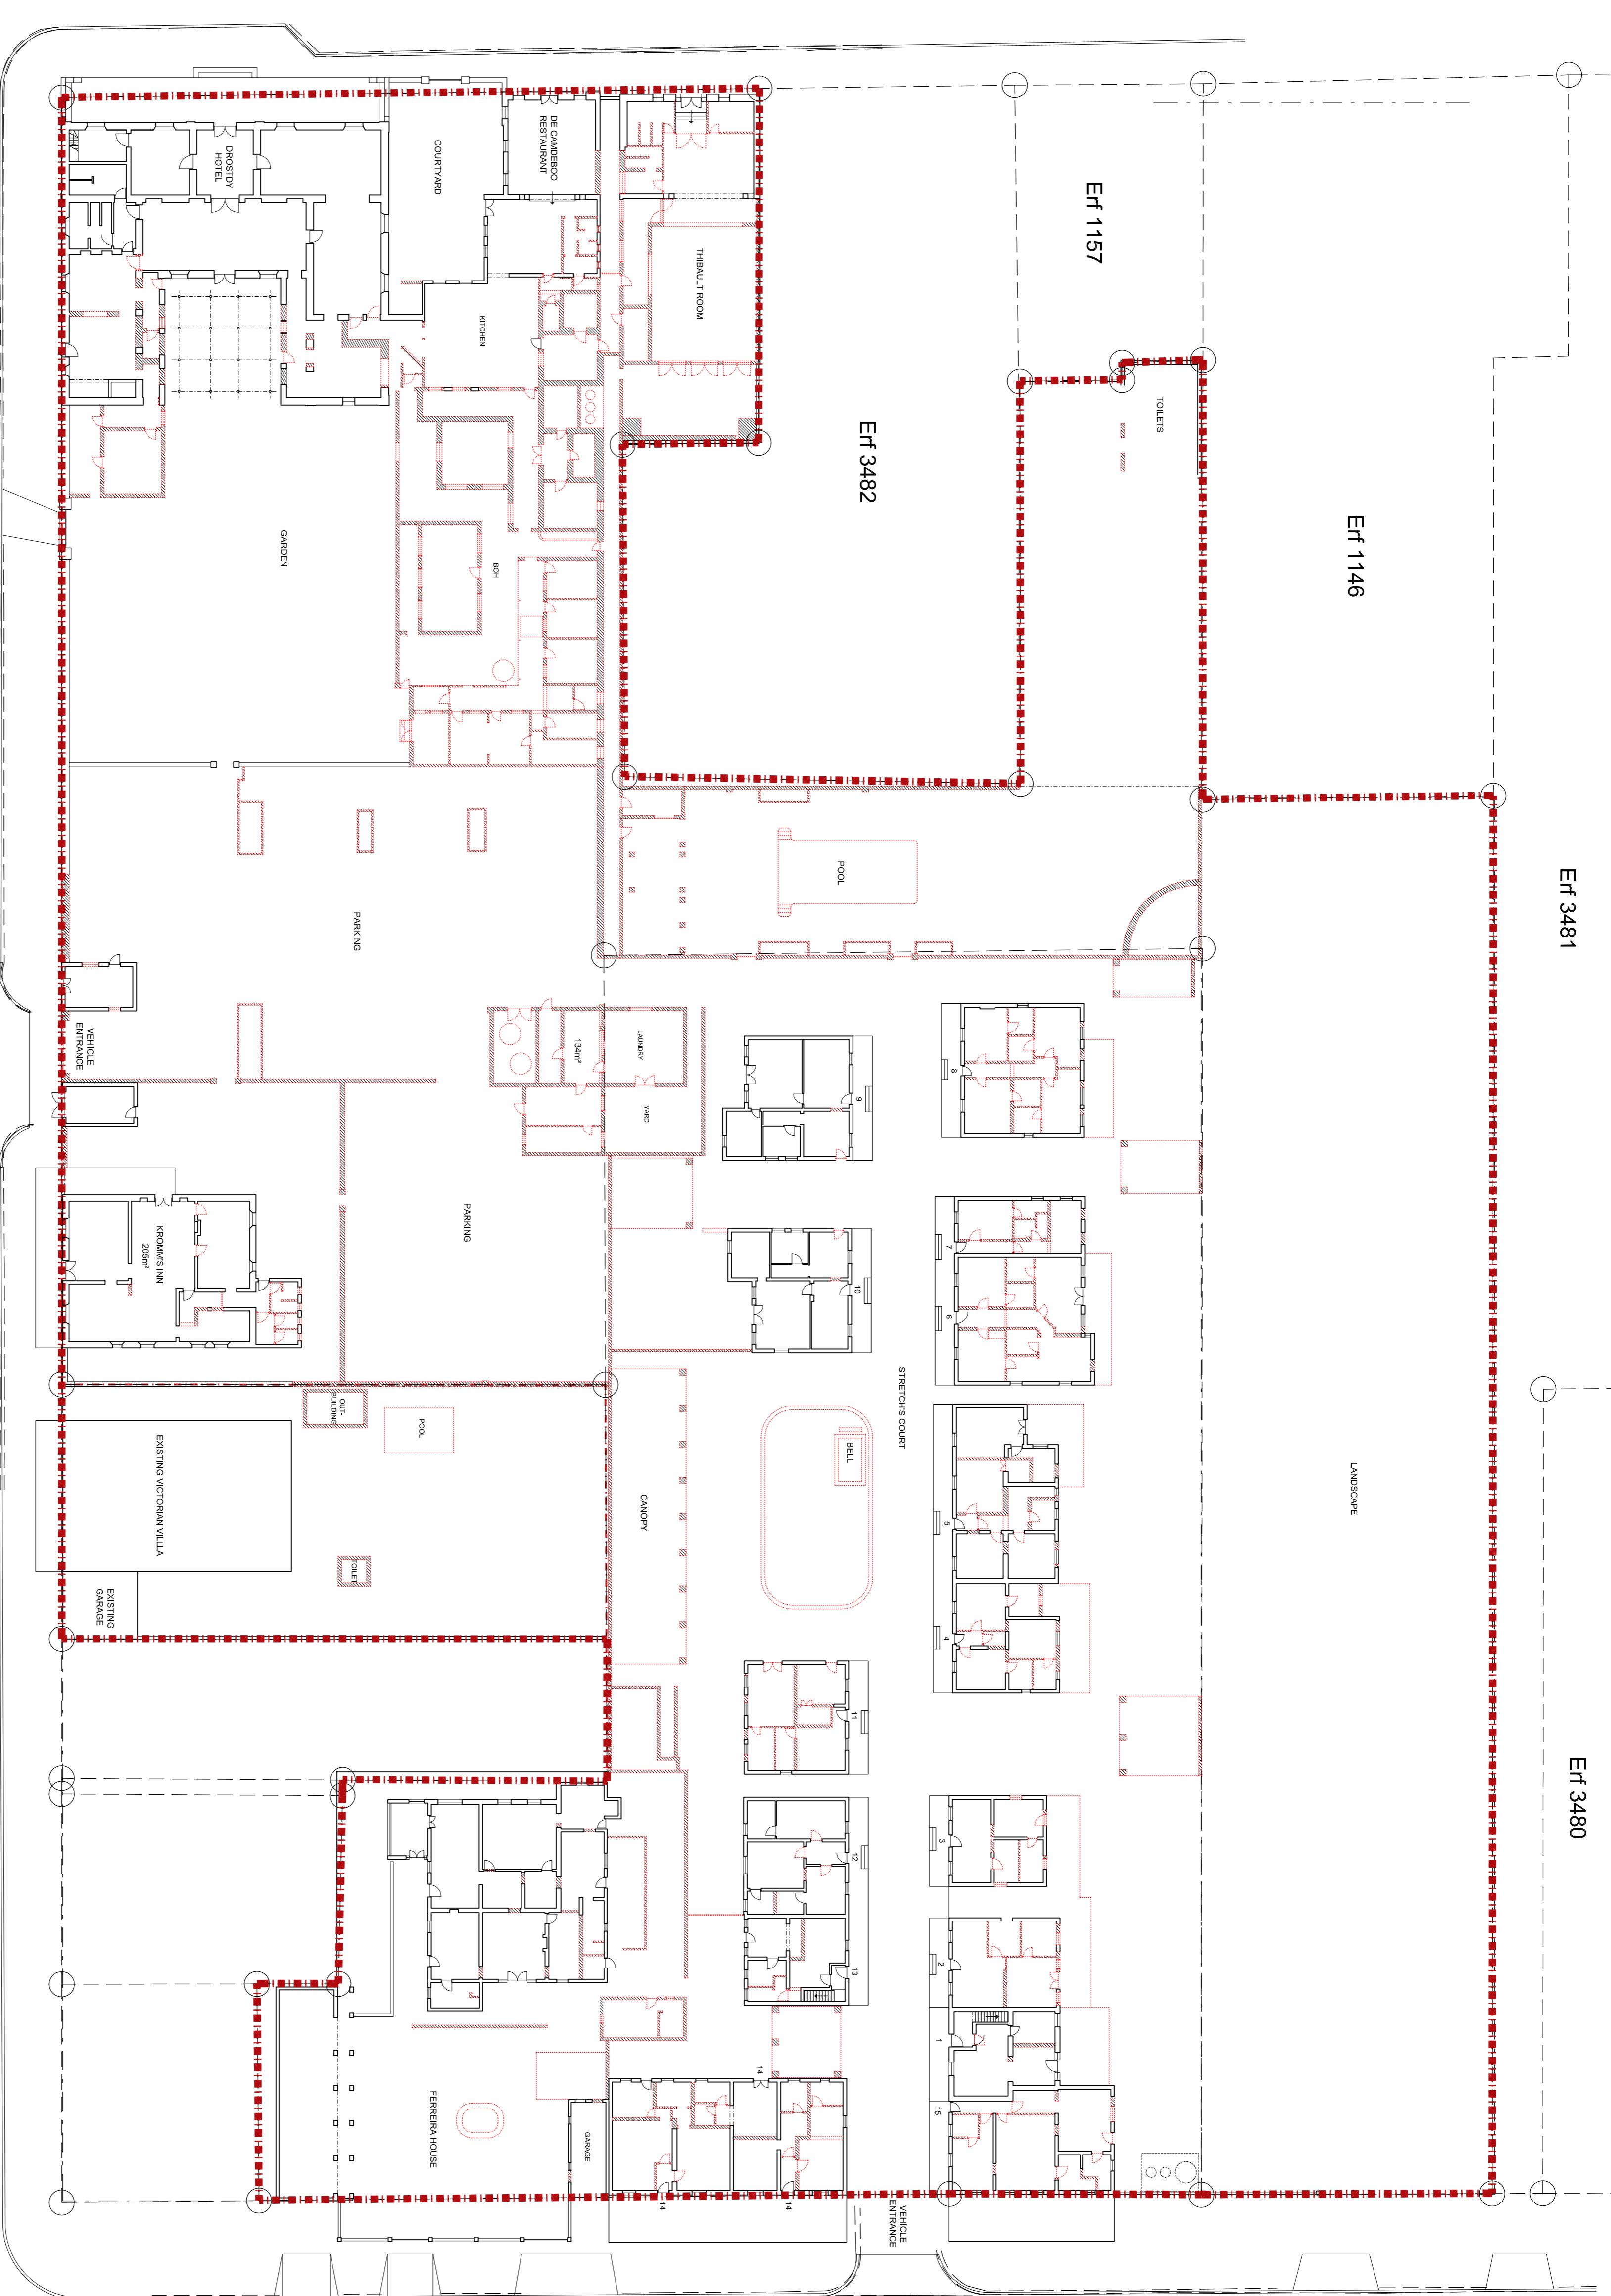

Erf 3481

Erf 3480

Erf 1146


Erf 1157

Erf 3482


BOURKE STREET

PARLIAMENT STREET


CHURCH STREET

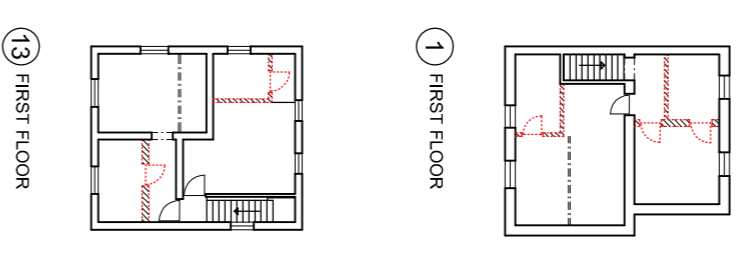

0 2 6 12m

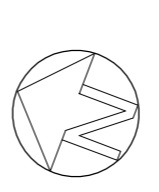

NOTES

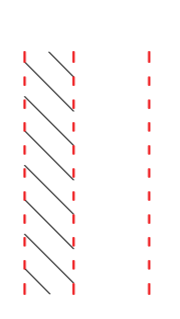

**dhk** Architects (Pty) Ltd  
 6th Fl, DeWaterkant Centre  
 No. 9 SOMERSET ROAD  
 CAPE TOWN 8001  
 TEL +27 (0) 21 421 8803  
 FAX +27 (0) 21 421 0570  
 e-mail architects@dhk.co.za  
 REG No 98 / 20807 / 07

PROJECT  
**DROSTDY HOTEL**  
**GRAAFF REINET**  
**Erf 3476, Erf 3477, Erf 1176**  
 CLIENT  
**SA College of Tourism**

DRAWING  
**DEMOLITION LAYOUT**

PROJECT NUMBER	DRAWING NUMBER	REVISION	DATE
12049	0050	F	2013.05.17
SCALE	DATE	DRAWN <td>CHECKED</td>	CHECKED
A1-1:300	21.01.2012	NM	AL