
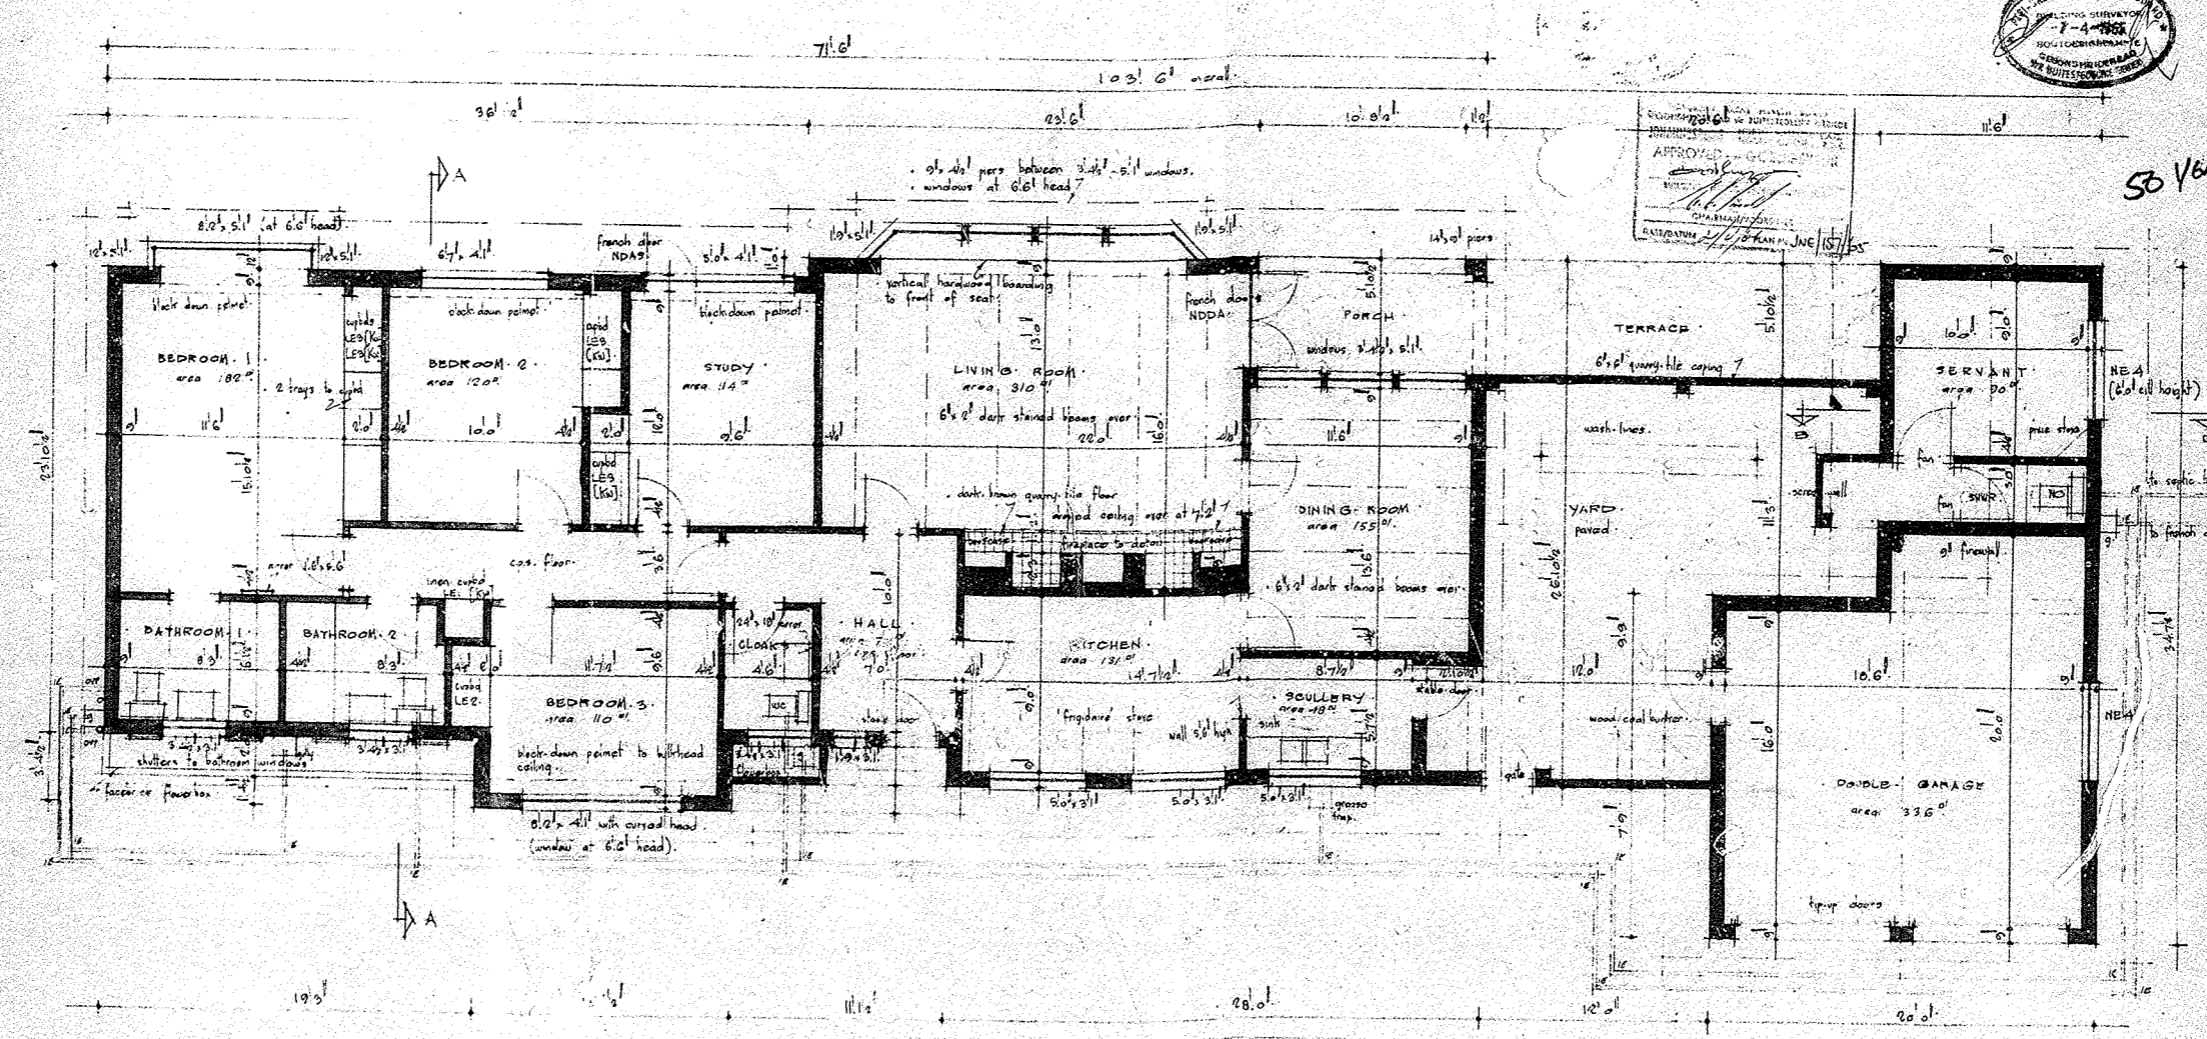
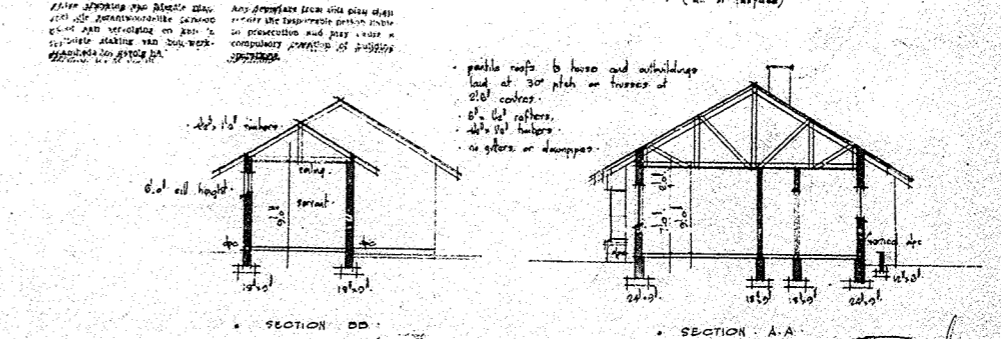
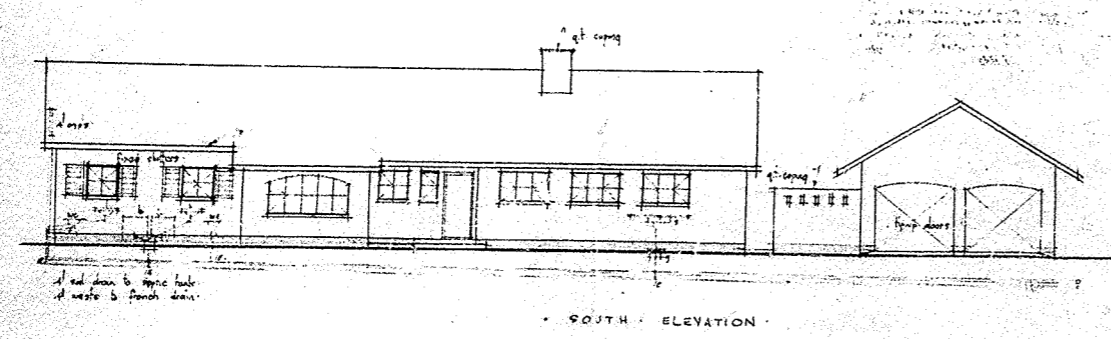
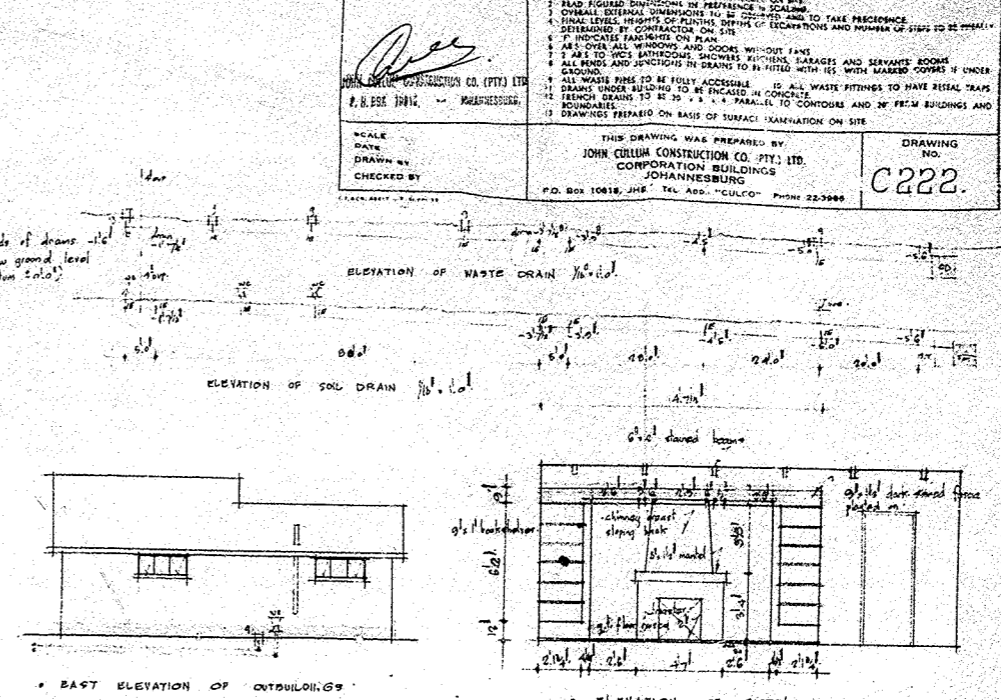


ALL LEVELS TO BE SHOWN TO BE CHECKED ON SITE
 GROUND.
 11. 11. ALL WASTE PIPES TO BE FITTED ACCESSIBLE TO ALL WASTE FITTINGS TO HAVE RESEAL TRAPS
 12. 12. DRAINS UNDER BUILDING TO BE ENCASED IN CONCRETE
 BOUNDARIES.
 14. 14. DRAWINGS PREPARED ON BASIS OF SURFACE EXAMINATION ON SITE

THIS DRAWING WAS PREPARED BY
JOHN CULLUM CONSTRUCTION CO. (PTY) LTD.
 CORPORATION BUILDINGS
 JOHANNESBURG
 P.O. BOX 10818, J.H.E. TEL. ADD. "CULCO" PHONE 22-3988

DRAWING NO. **C222**

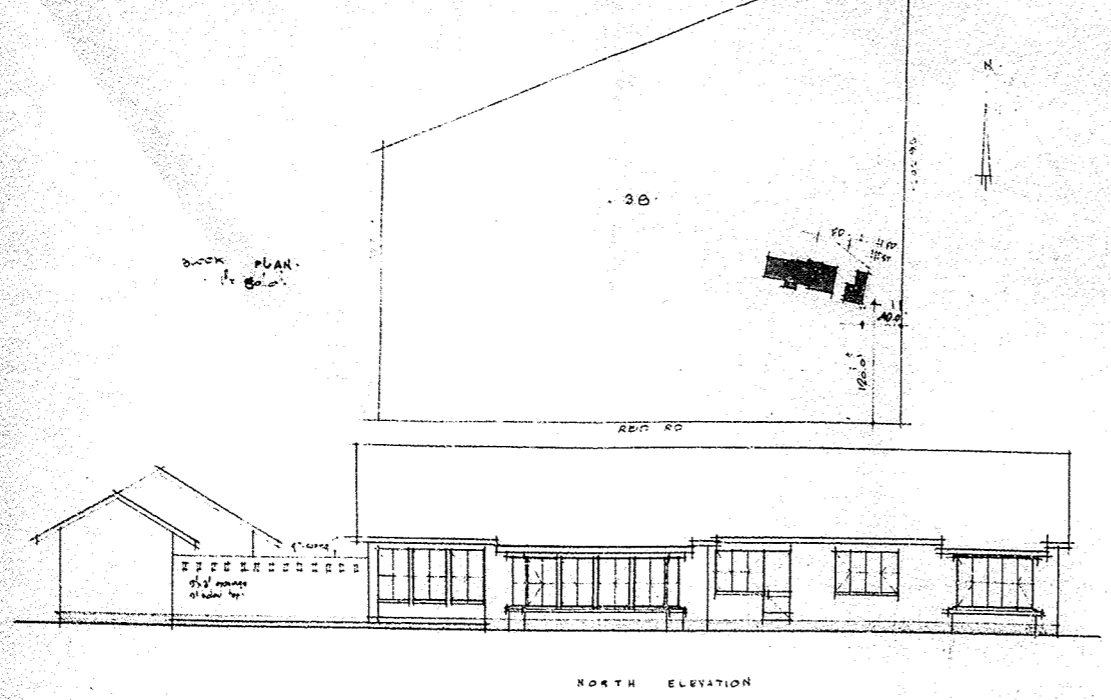

50 Years

MRS. B. EADE

