



2nd - 4th STOREY PLAN

44 APARTMENTS PER FLOOR FOR 3 FLOORS
 FLOOR FACTOR 1391 sq m = 4173 sq m TOTAL

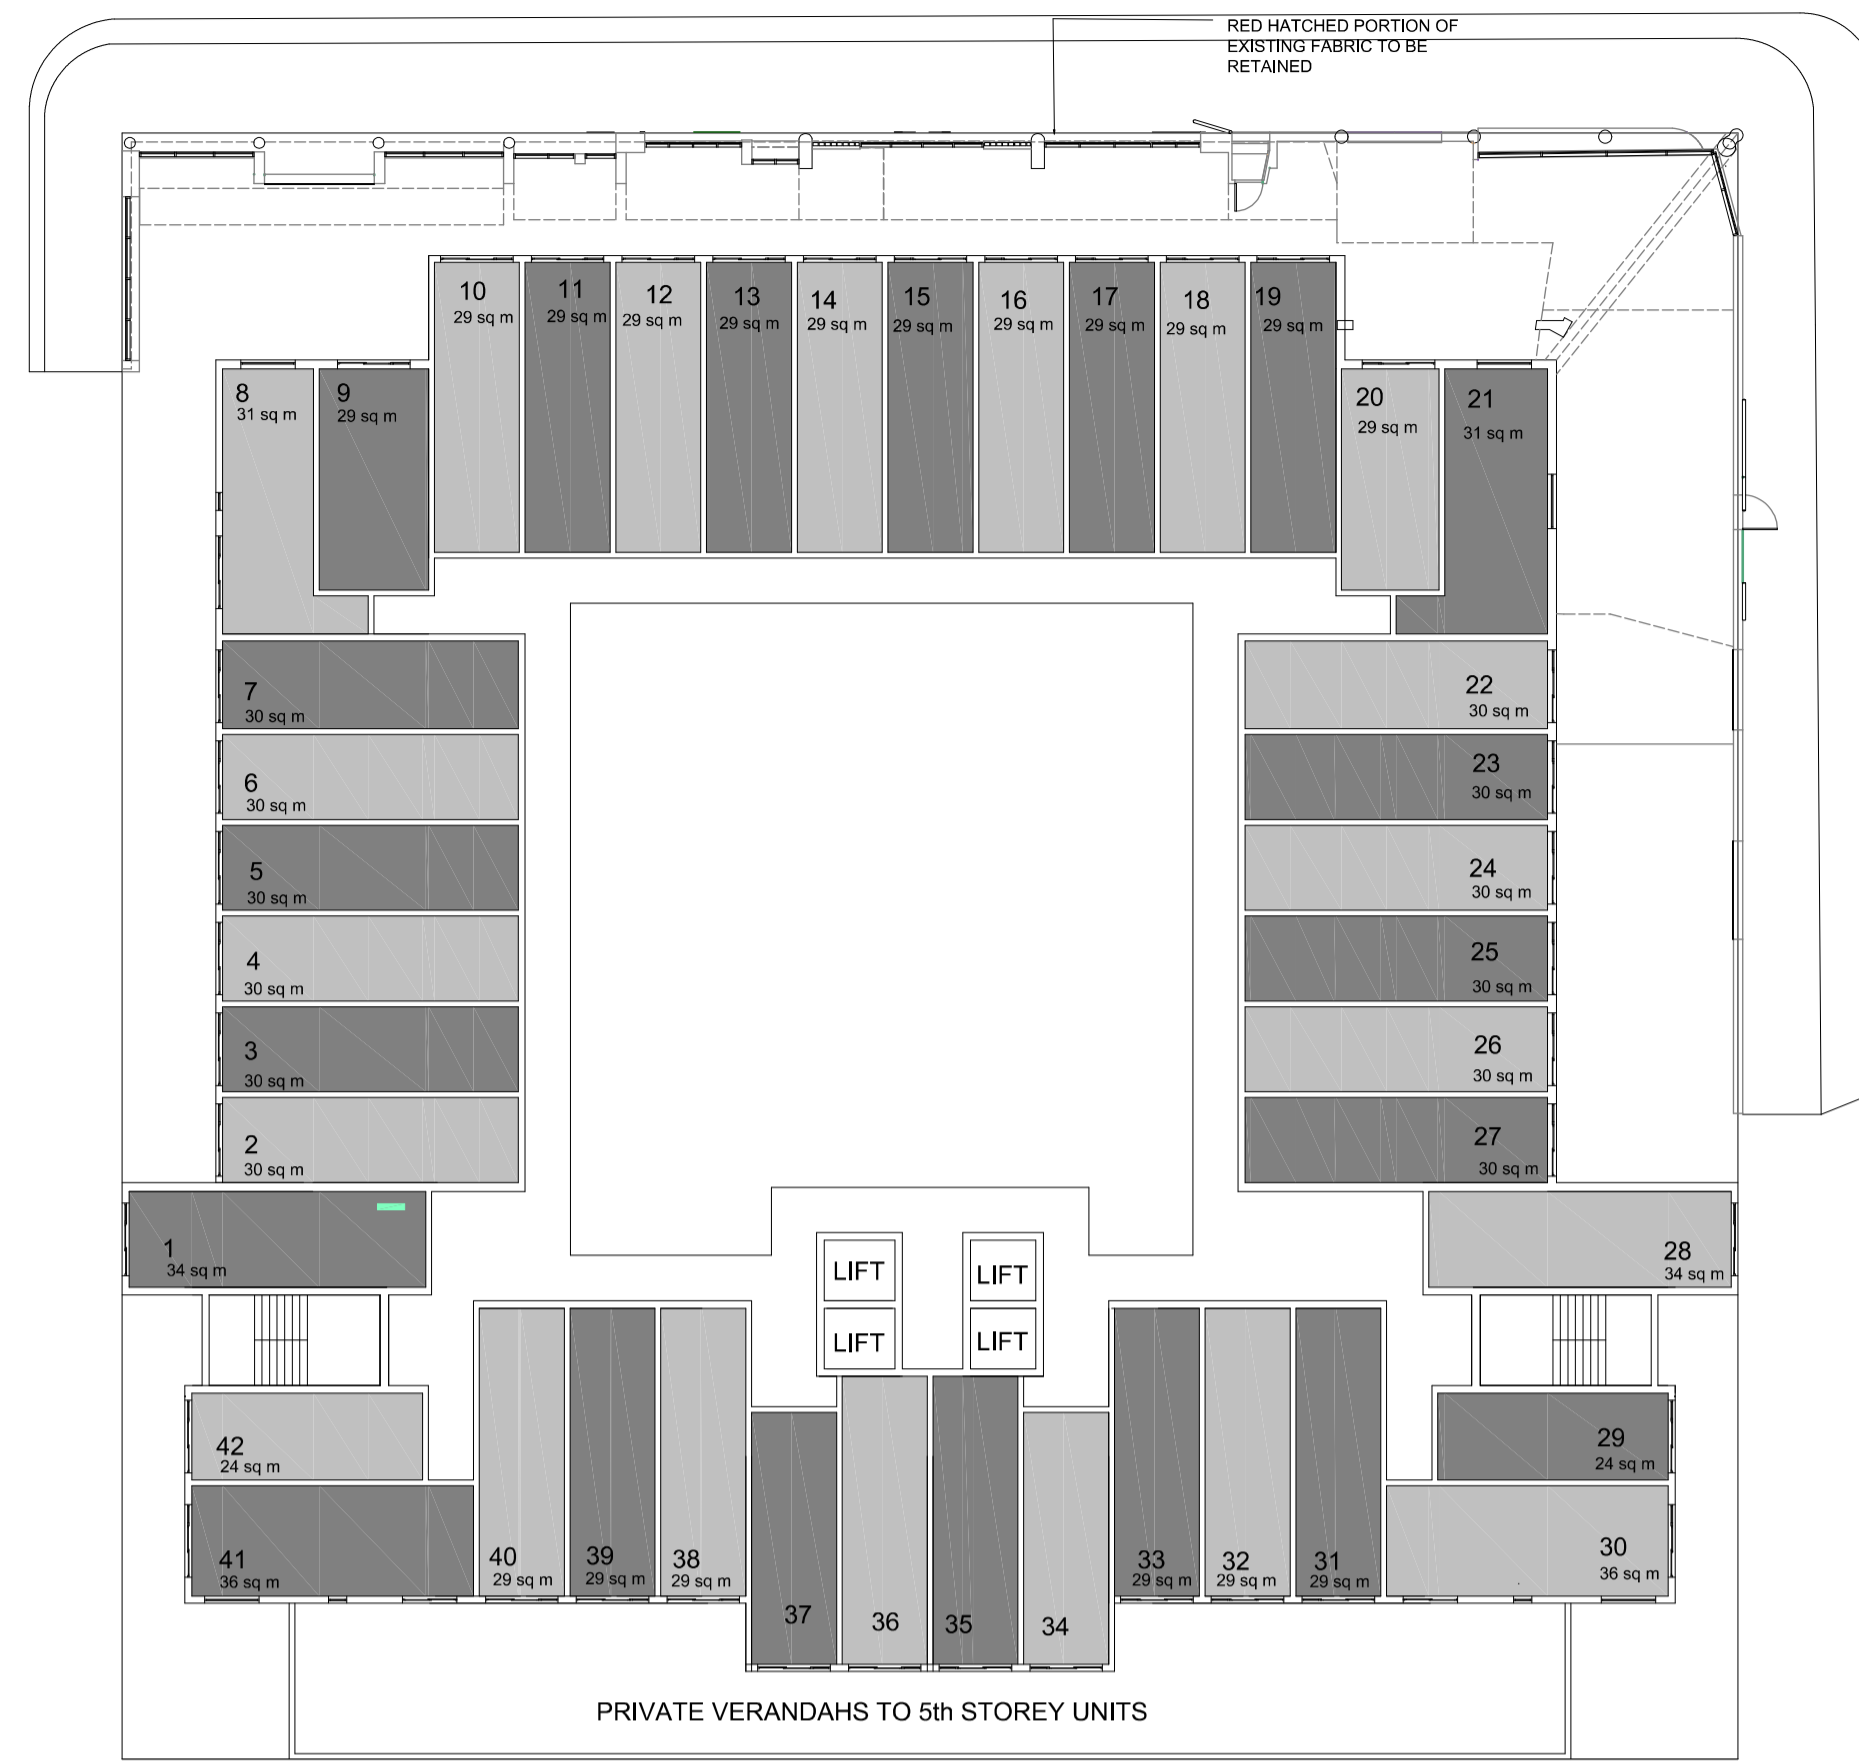


5th - 8th STOREY PLAN

41 APARTMENTS PER FLOOR FOR 4 FLOORS
 FLOOR FACTOR = 1300 SQ M x 4 = 5200 sq m

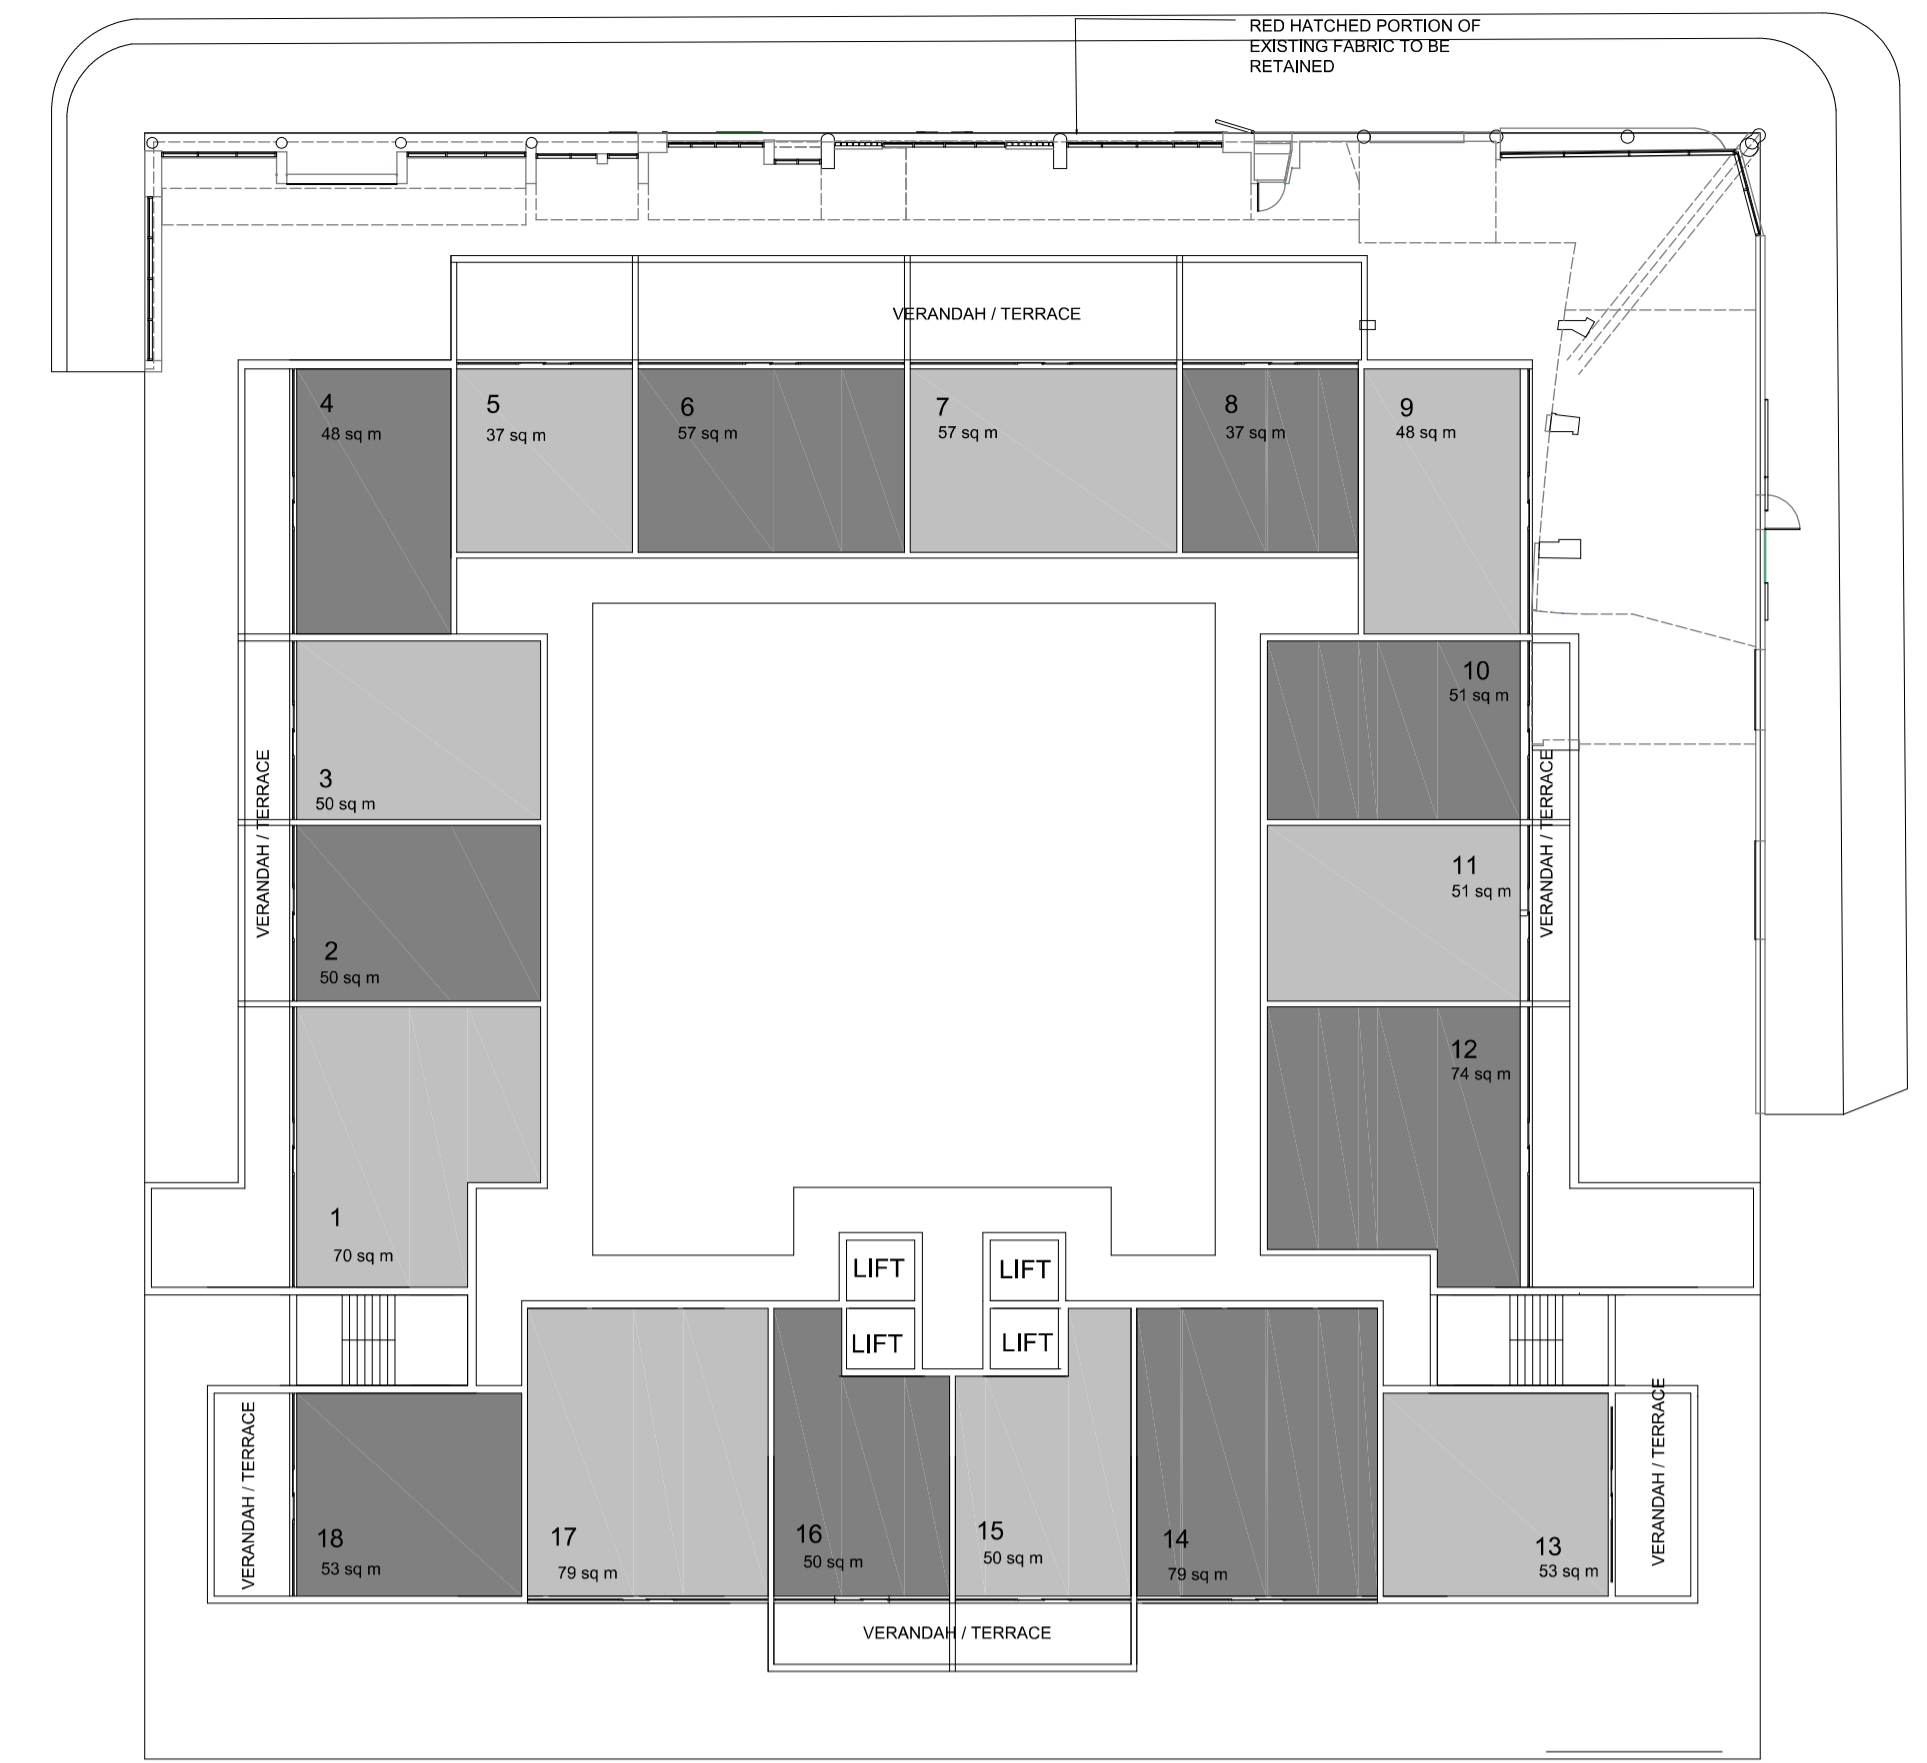


9th - 13th STOREY PLANS

NOTE THAT VERANDAHS ONLY RELATE TO 9th STOREY
 18 APARTMENTS PER FLOOR FOR 5 FLOORS
 FLOOR FACTOR IS 1011 sq m PER FLOOR = 5055 sq m

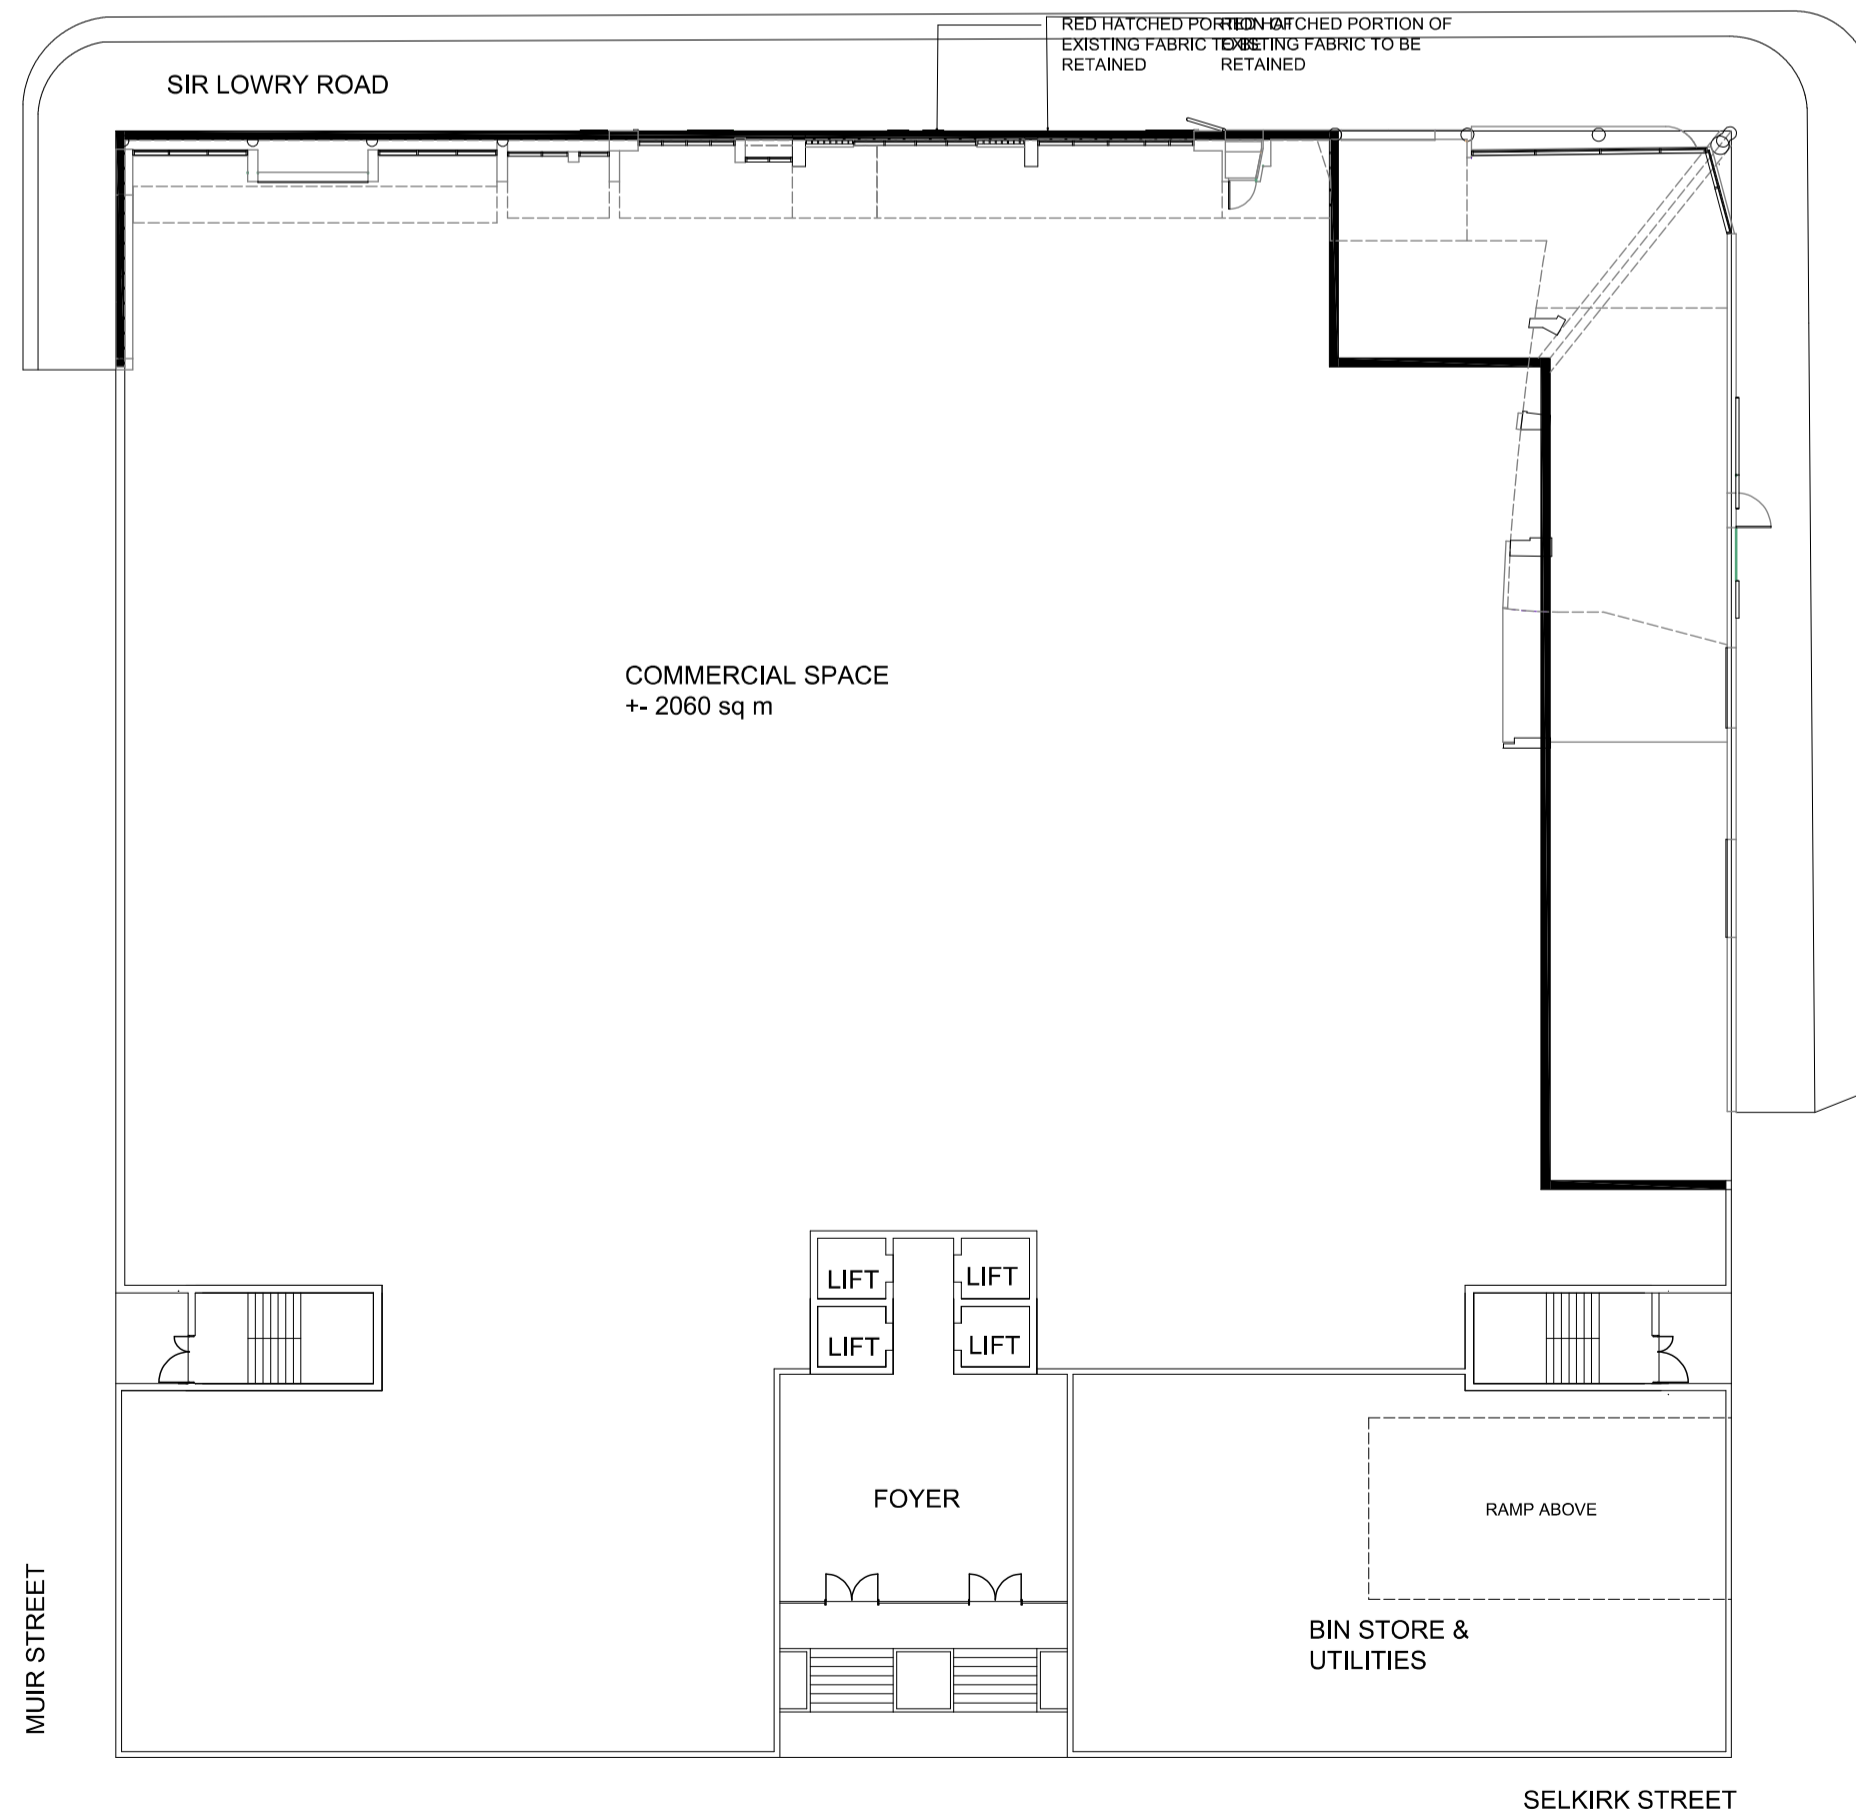

GROUND STOREY PLAN

FLOOR FACTOR TAKEN AS 2687 sq m

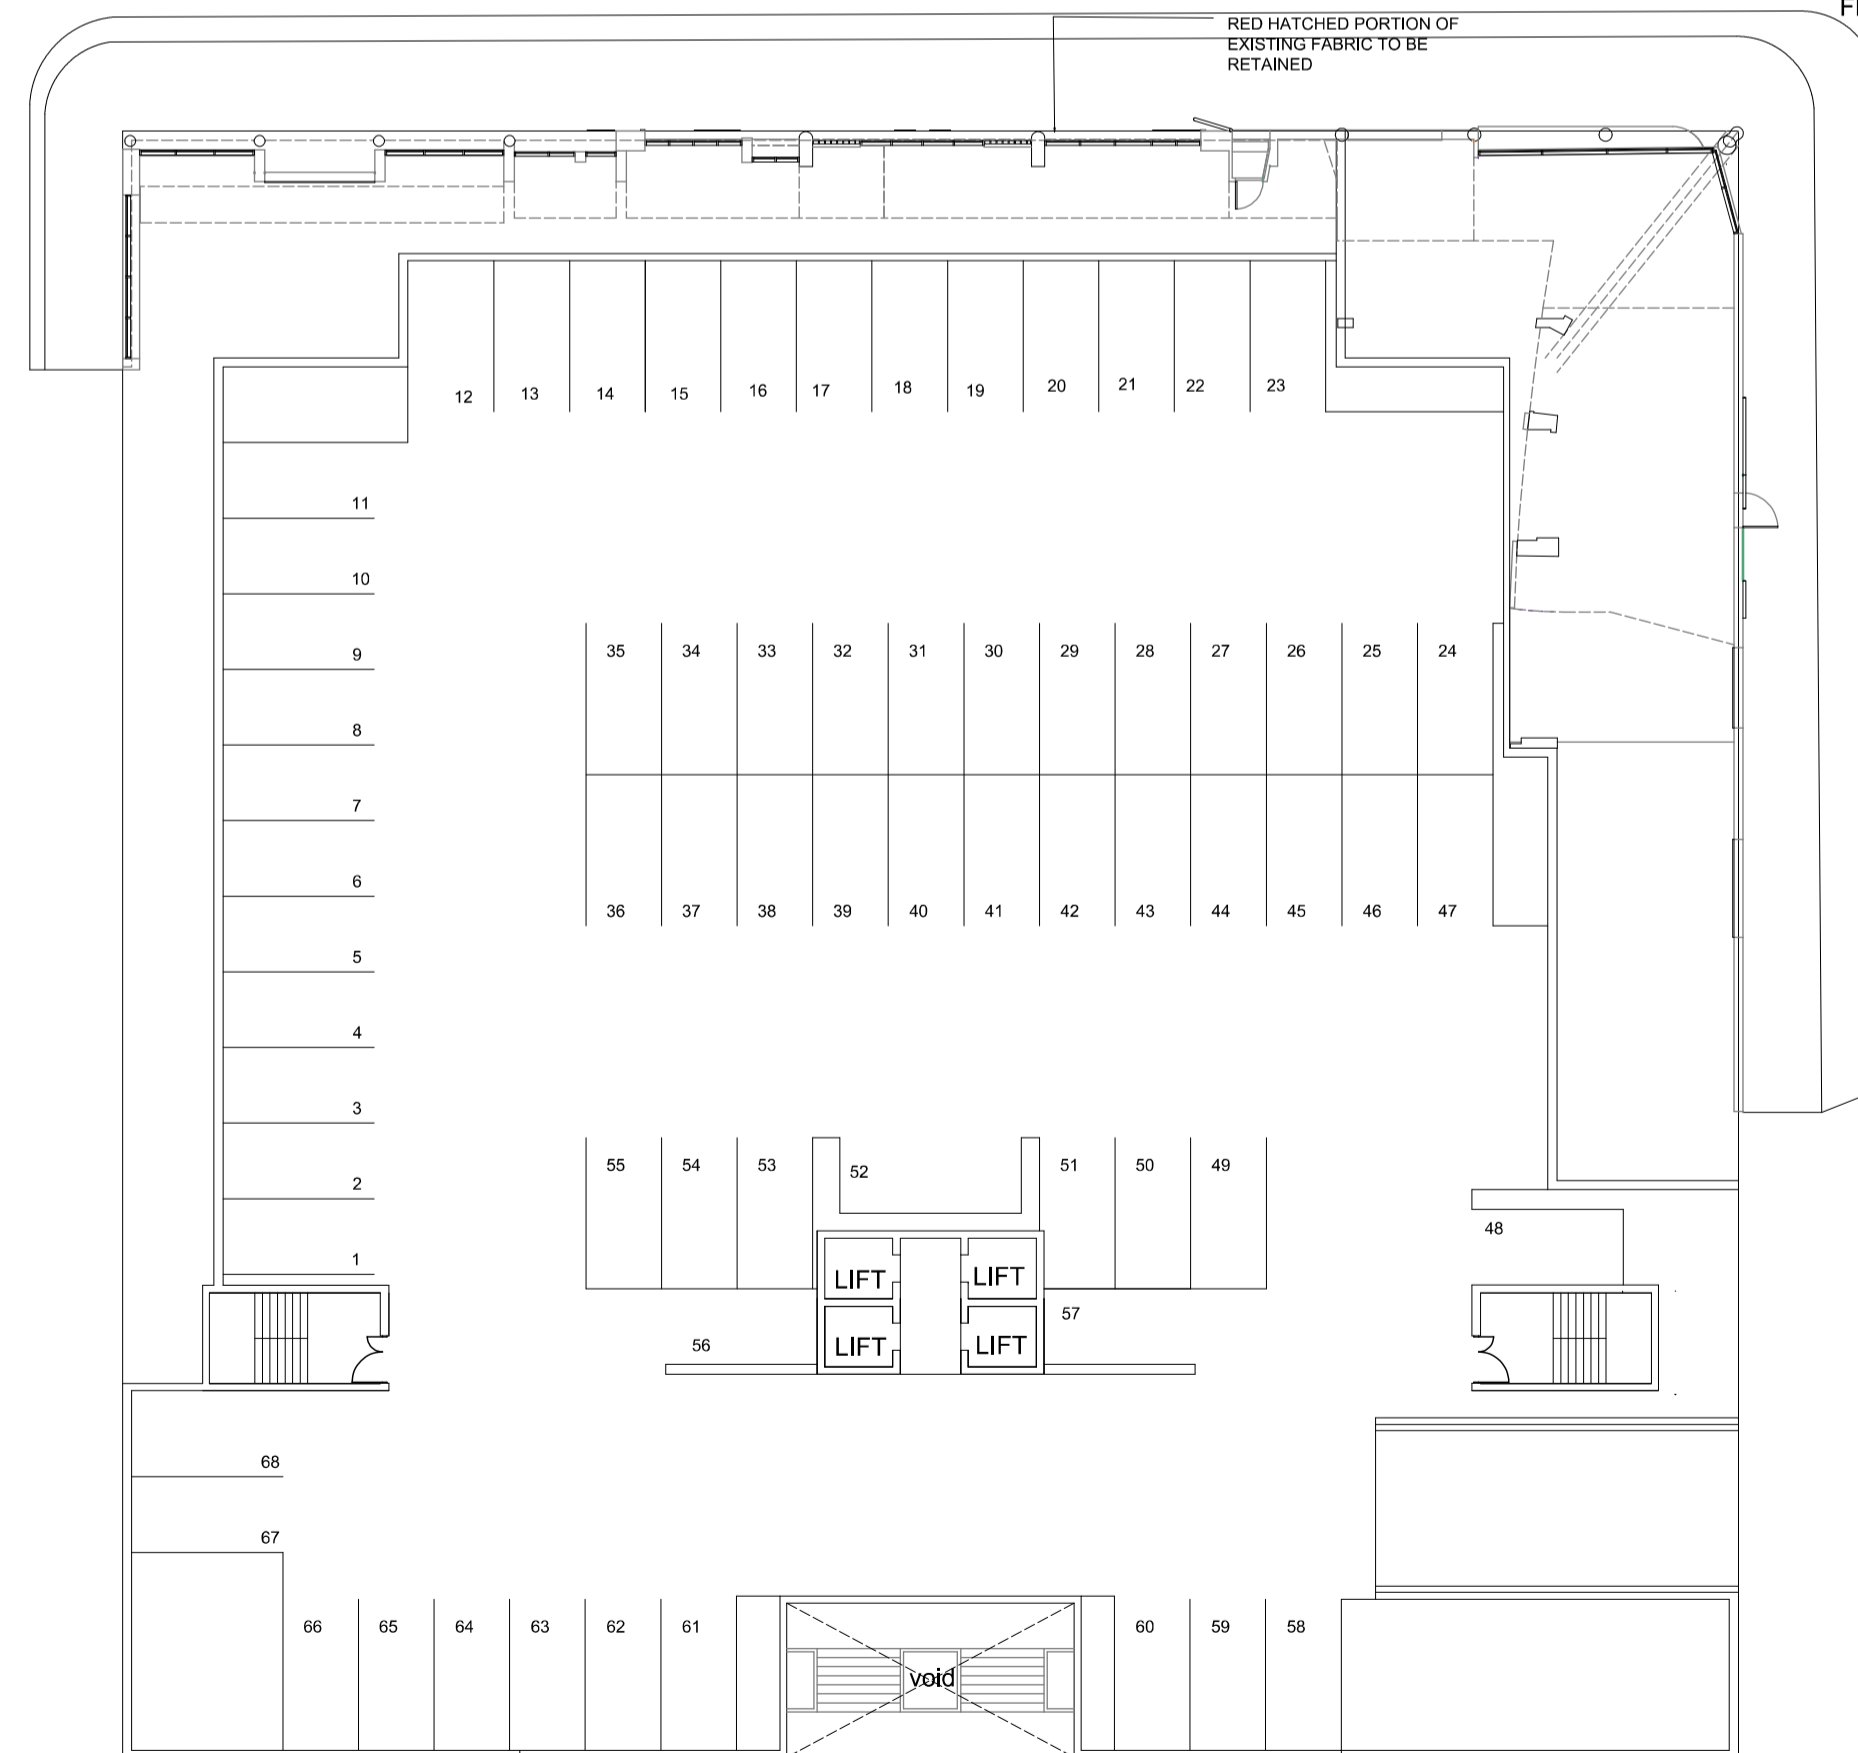

FIRST STOREY PLAN

REV. NO. REV. DATE REV. DESCRIPTION BY


GORDON HART ARCHITECTS

+27(0)21 797 1892
 info.g@ghart.co.za
 Gordon Hart Architects CC
 132 Rossmore Avenue, Kerikwath, Cape Town,
 7708
 www.gordonhart.co.za

FOR INFORMATION ONLY
 NEW RESIDENTIAL DEVELOPMENT

ERF 7134
 Sir Lowry Road, Zonnebloem, Cape Town

Client
 -
 Architect Signature
 Owner Signature

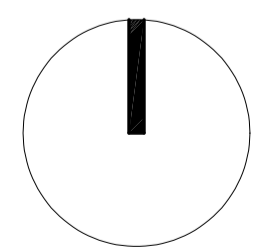

STOREY LAYOUTS
 7134 ZONNEBLOEM

SK.1.001
 DRAWING NUMBER

REVISION
 2021 09 14