
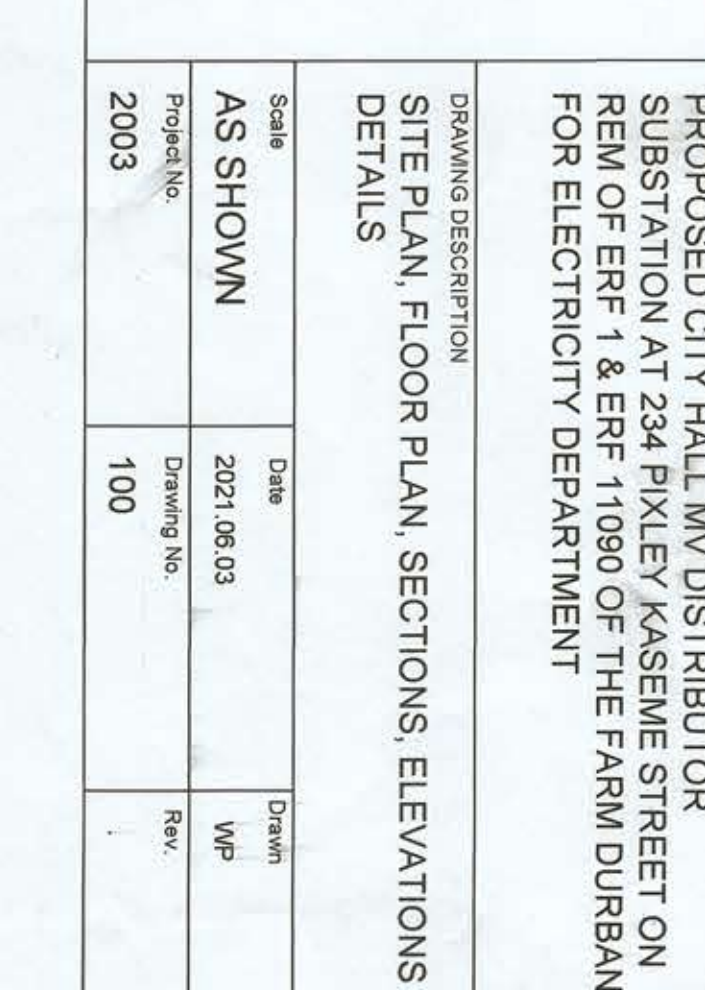
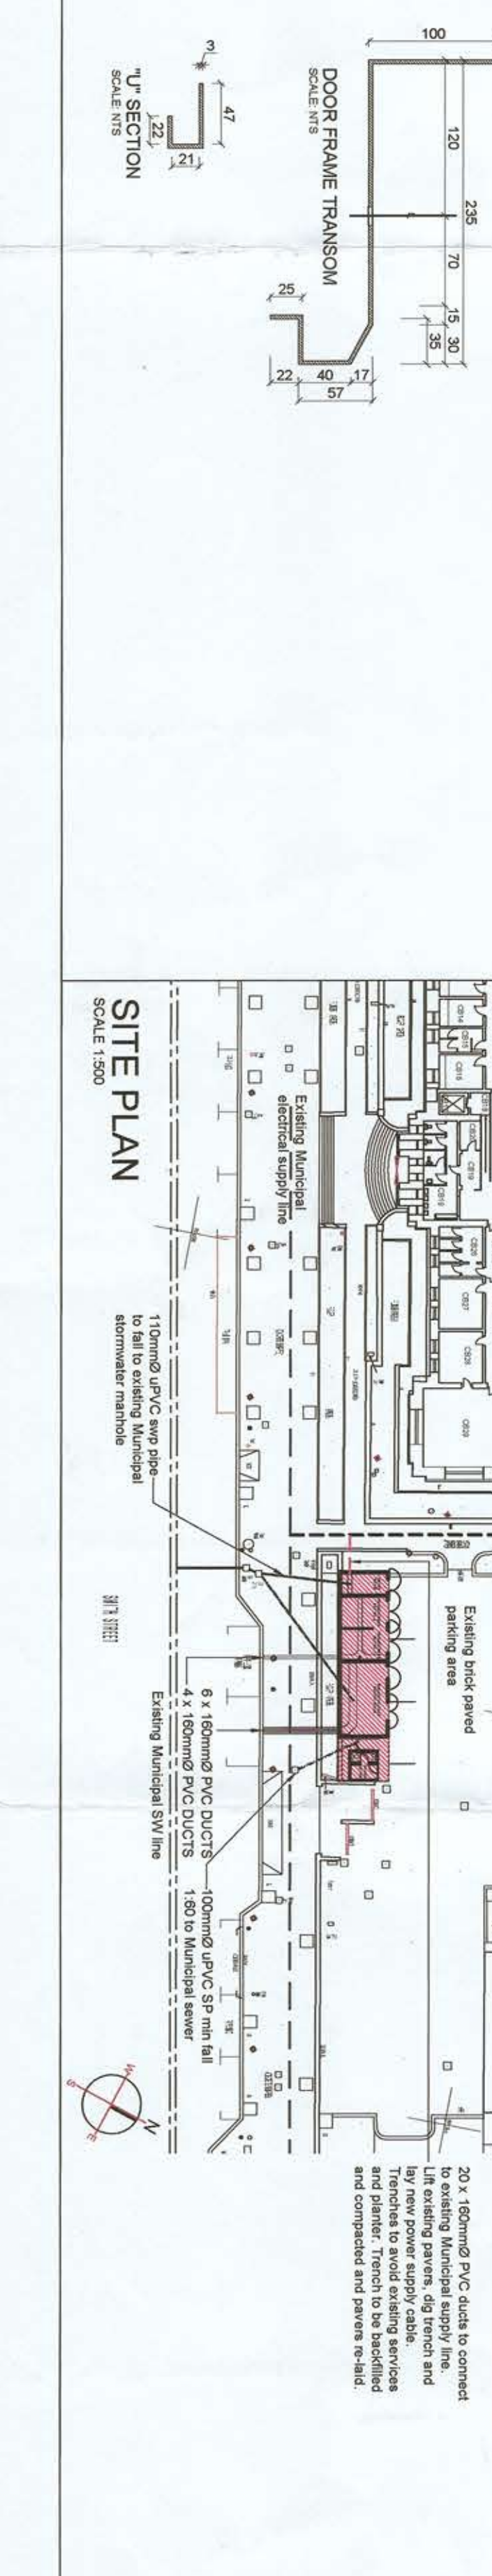
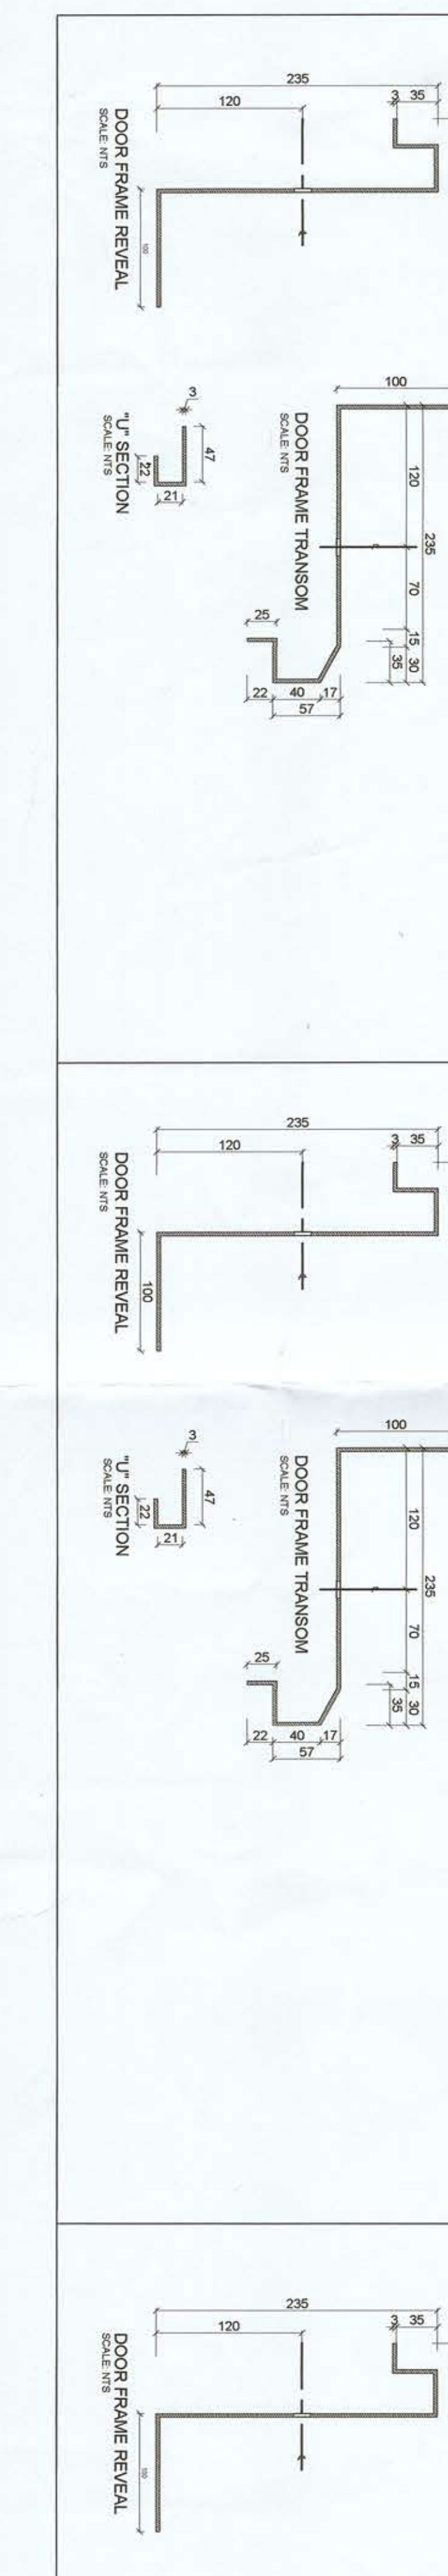
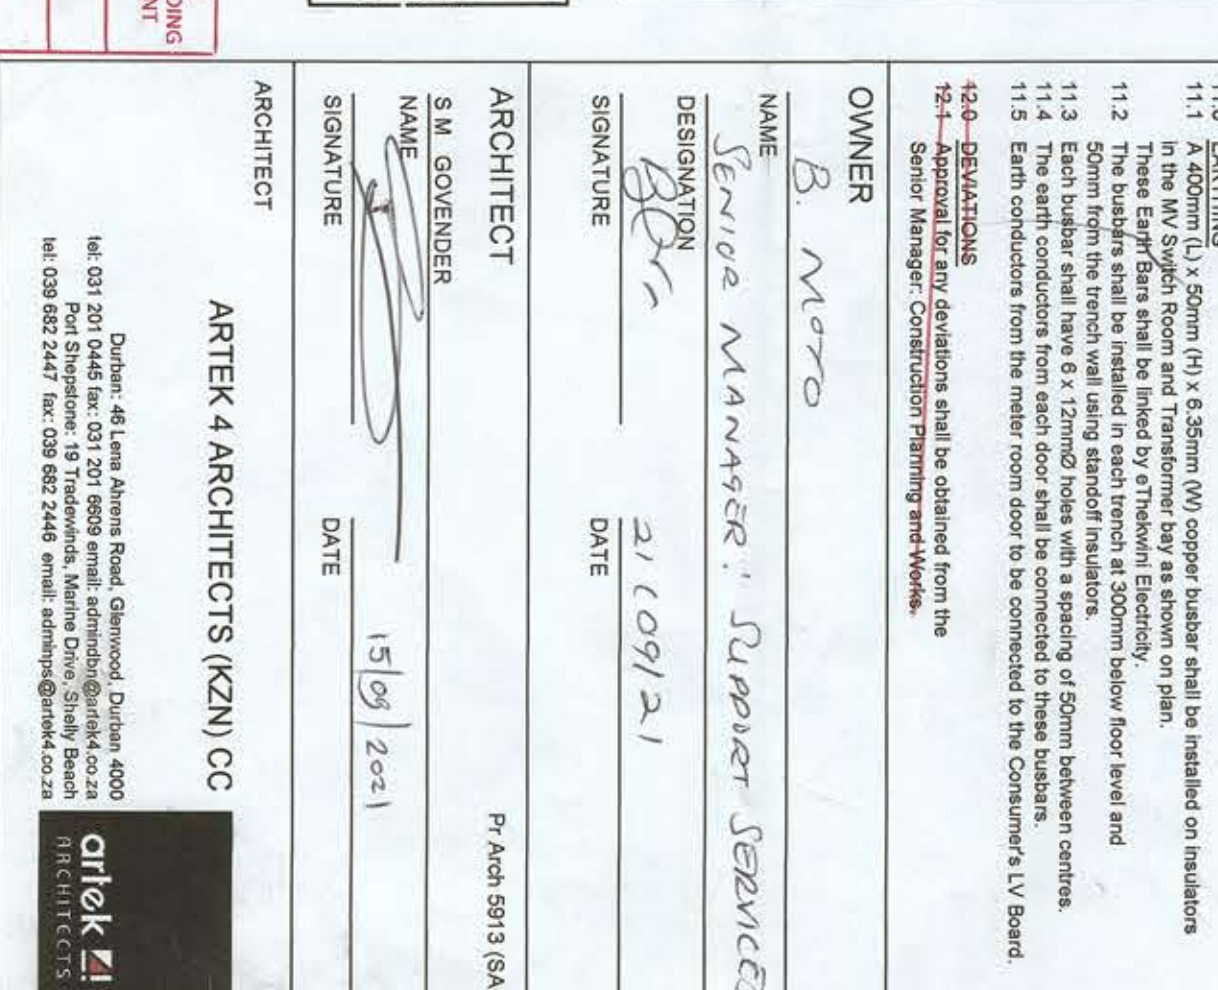
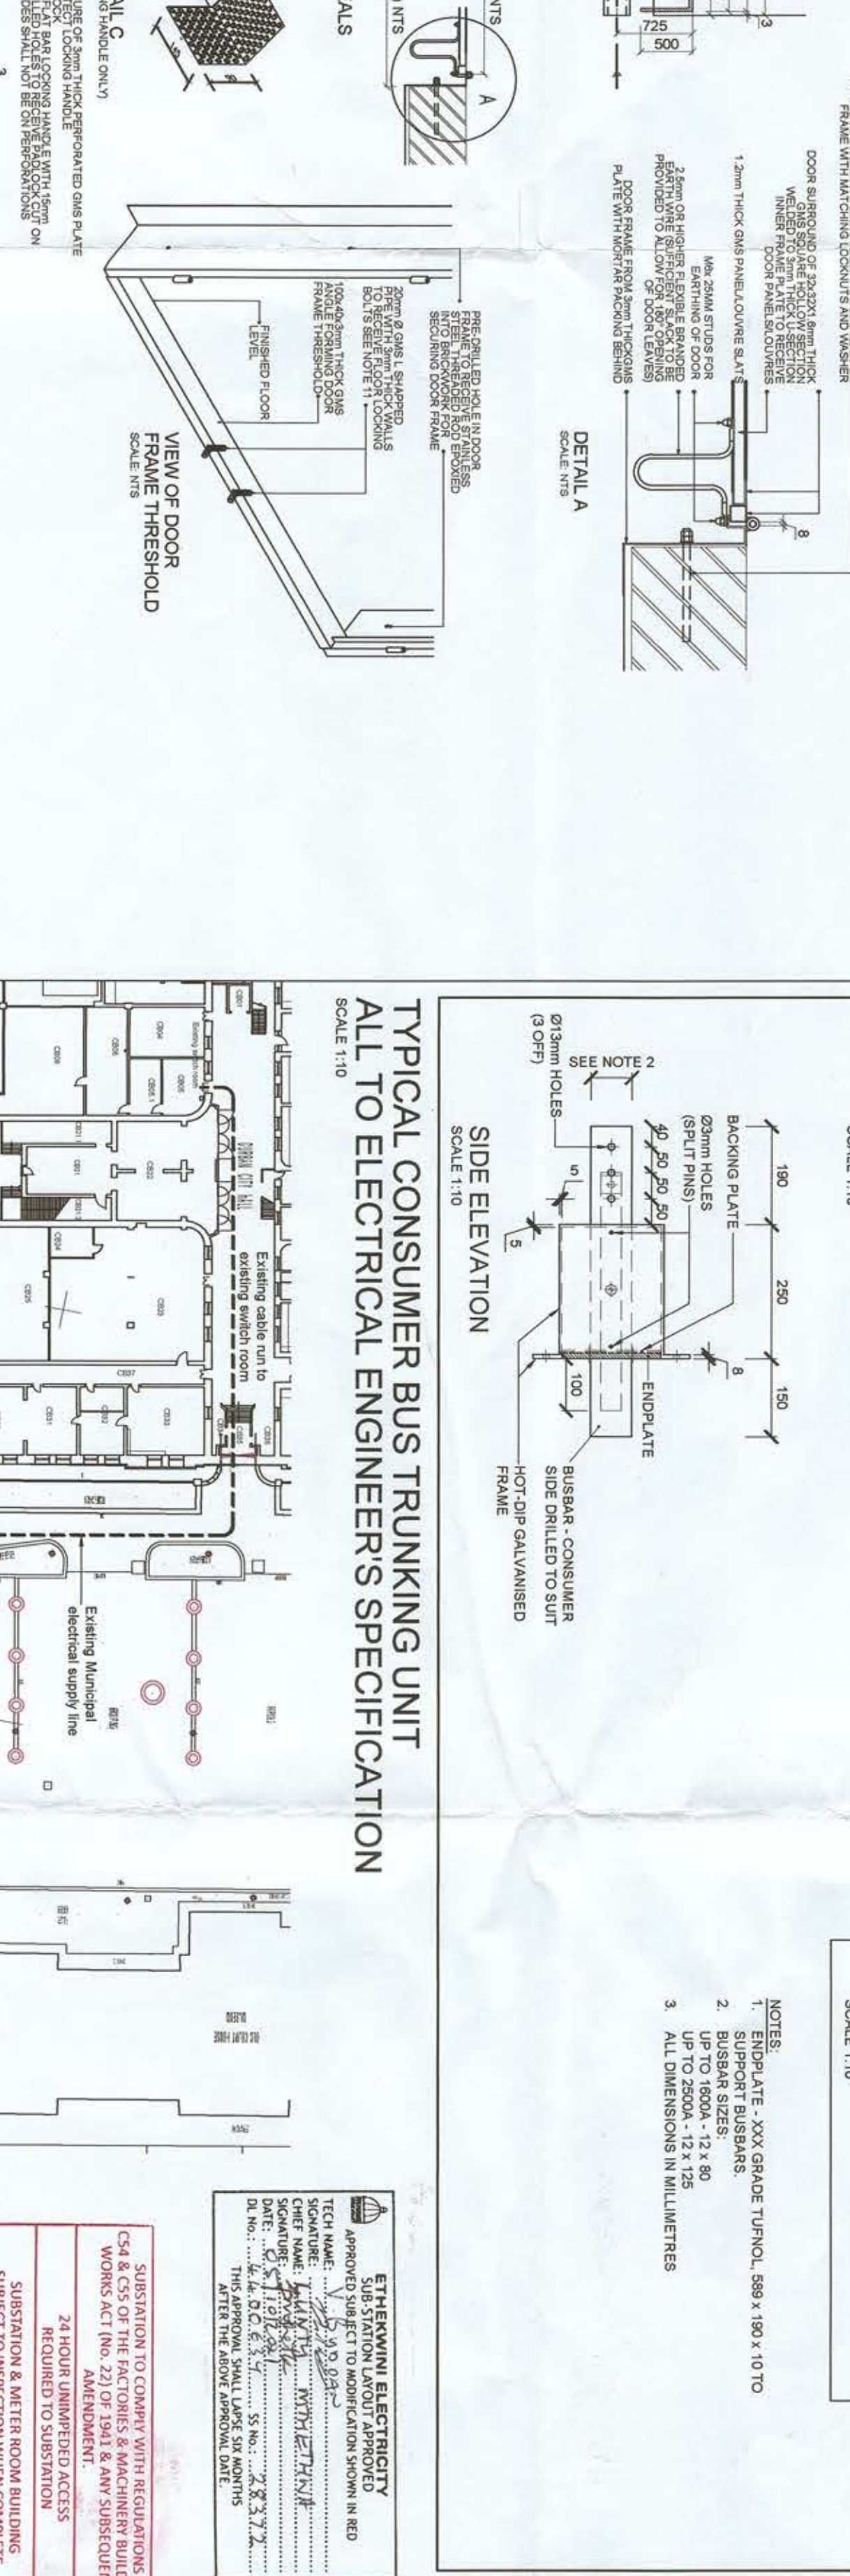
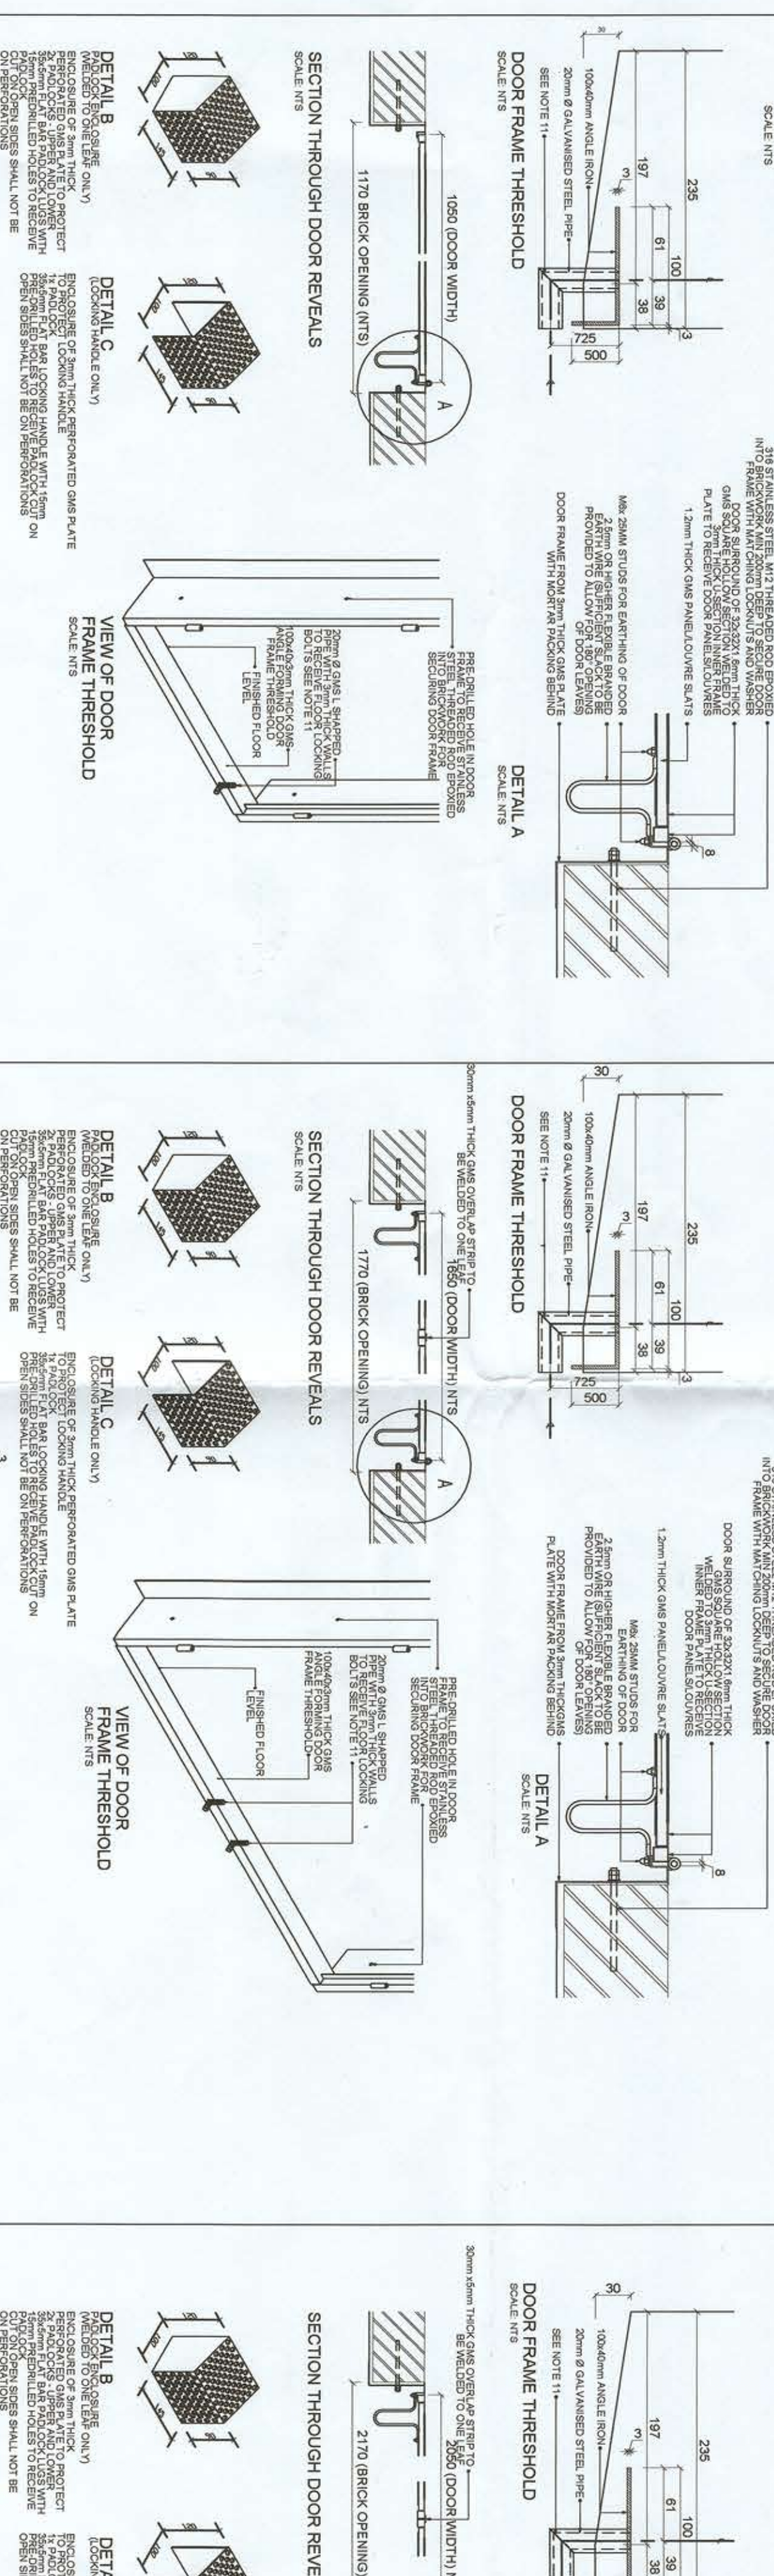
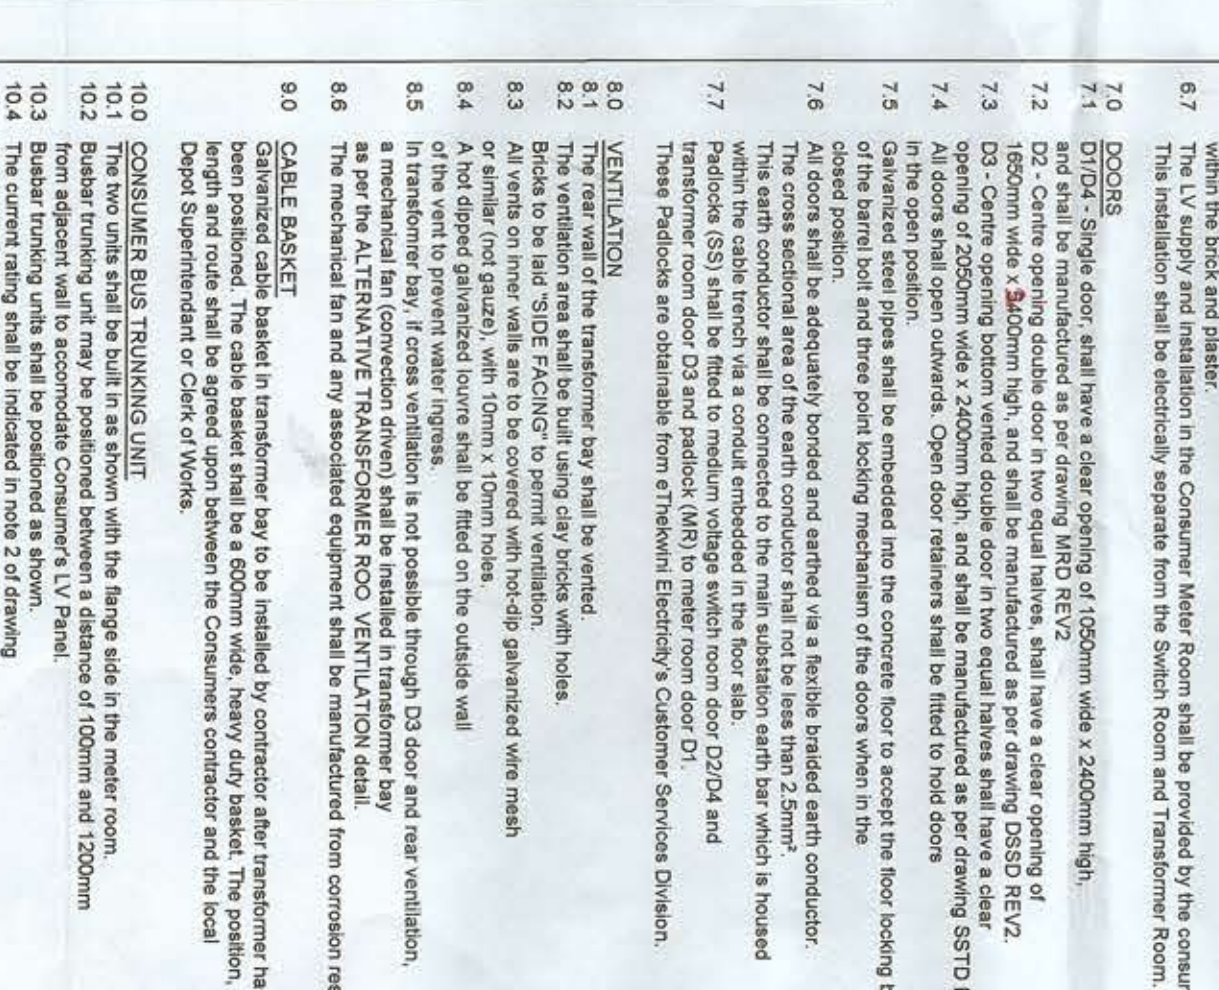
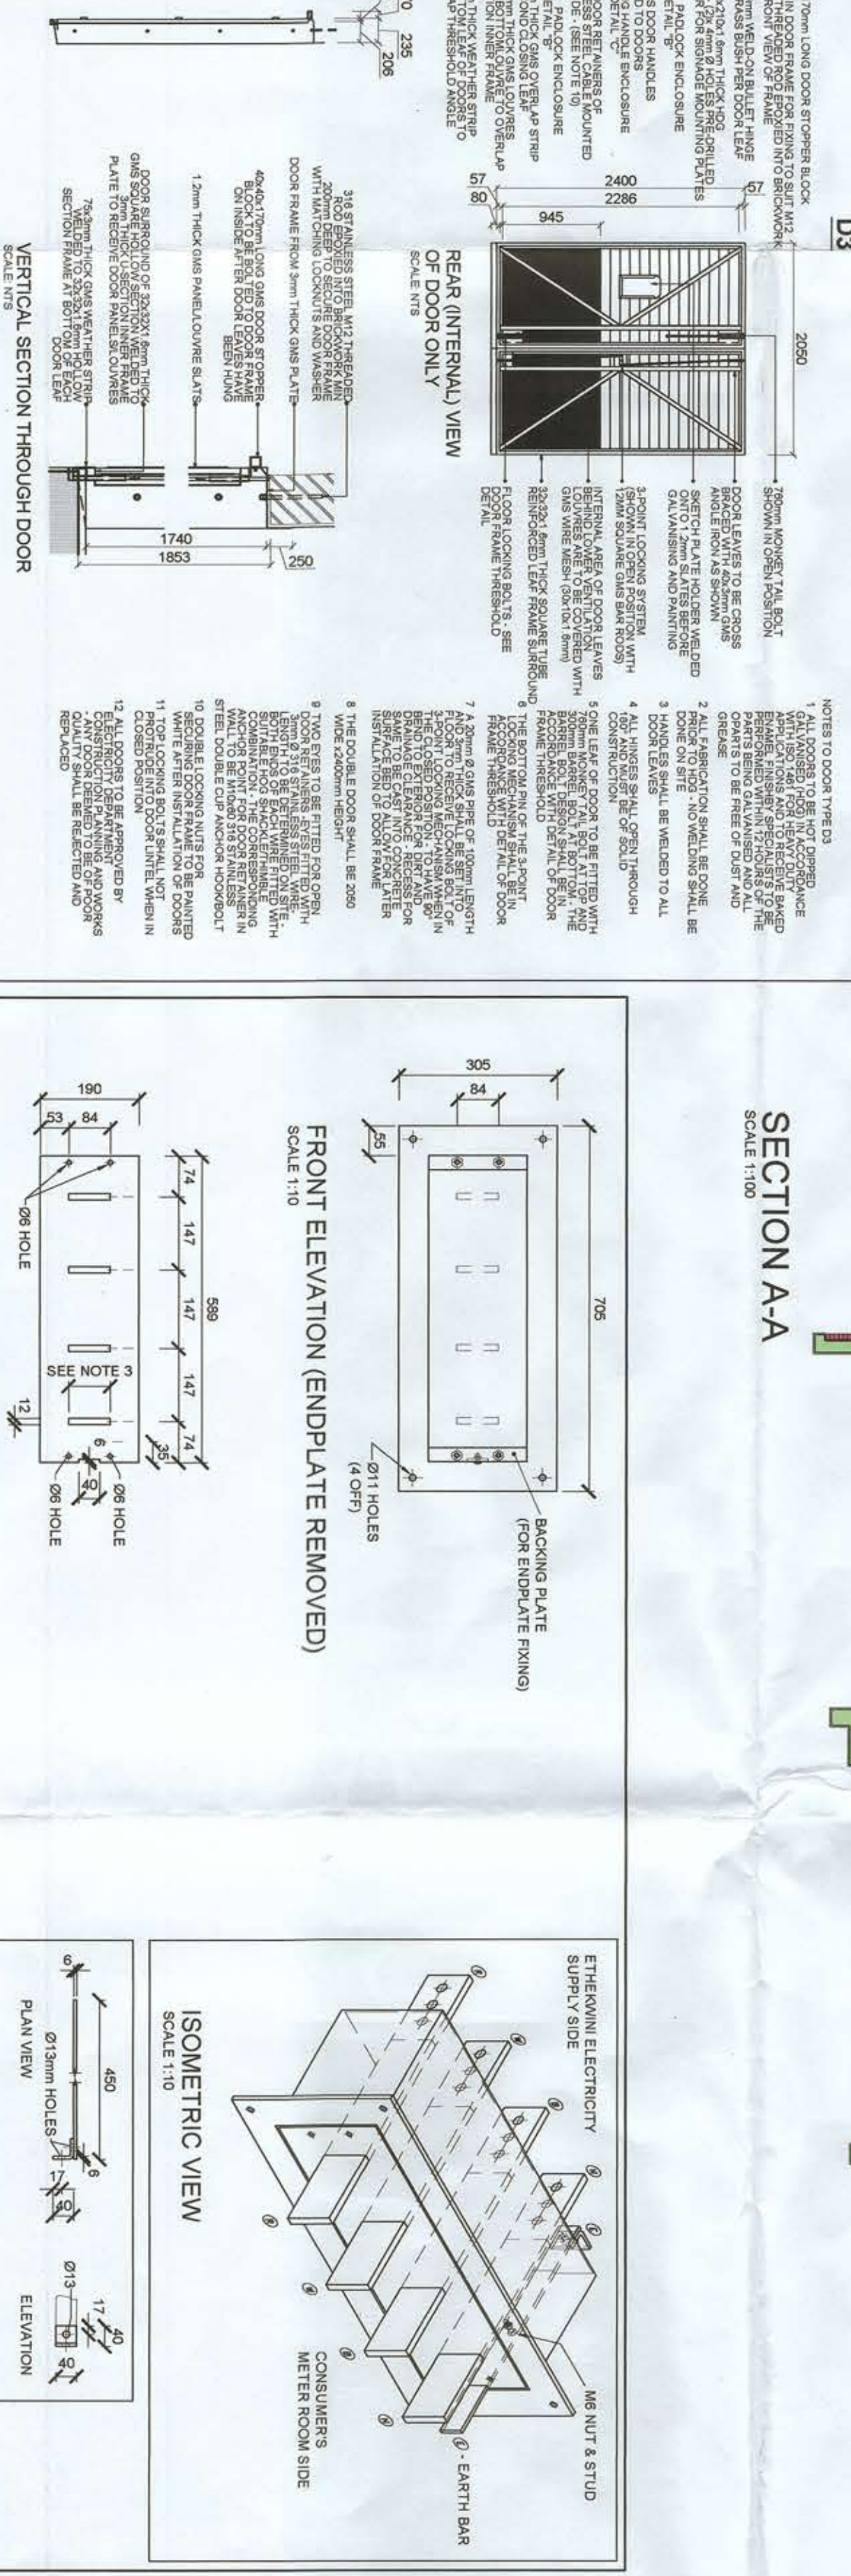
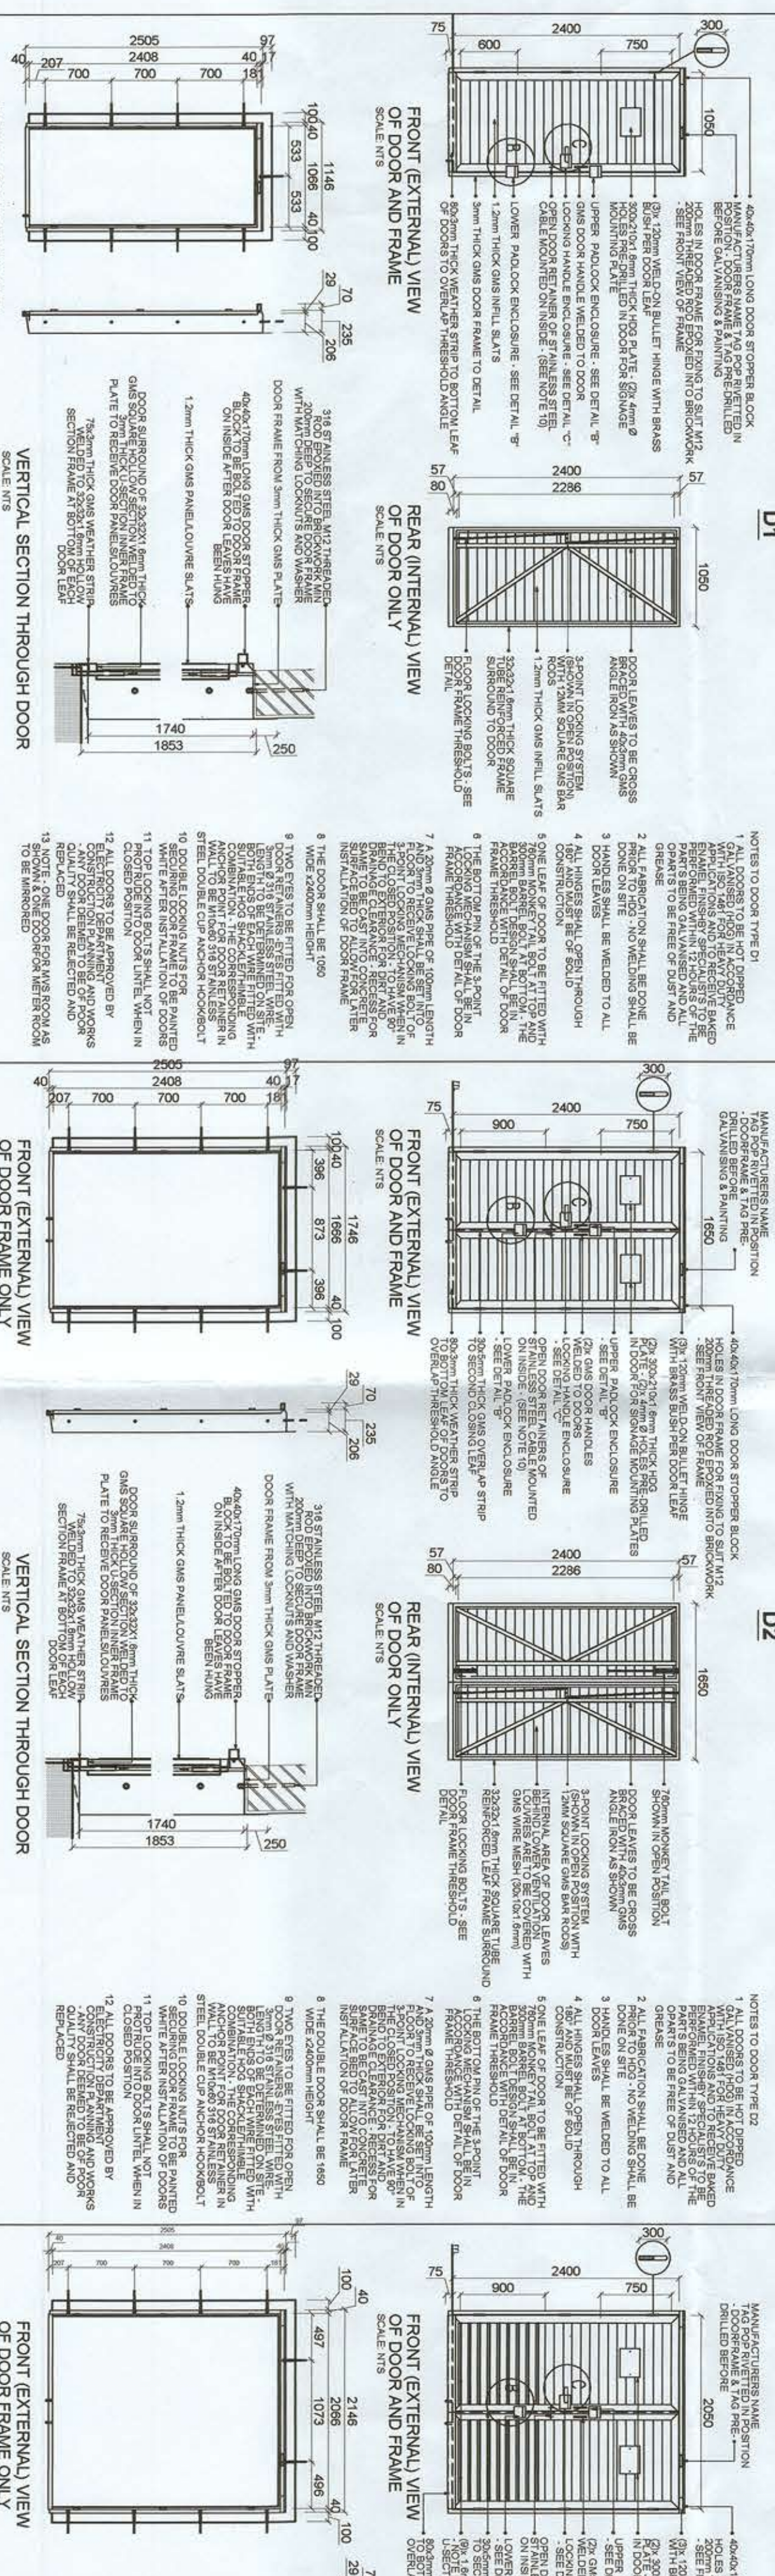
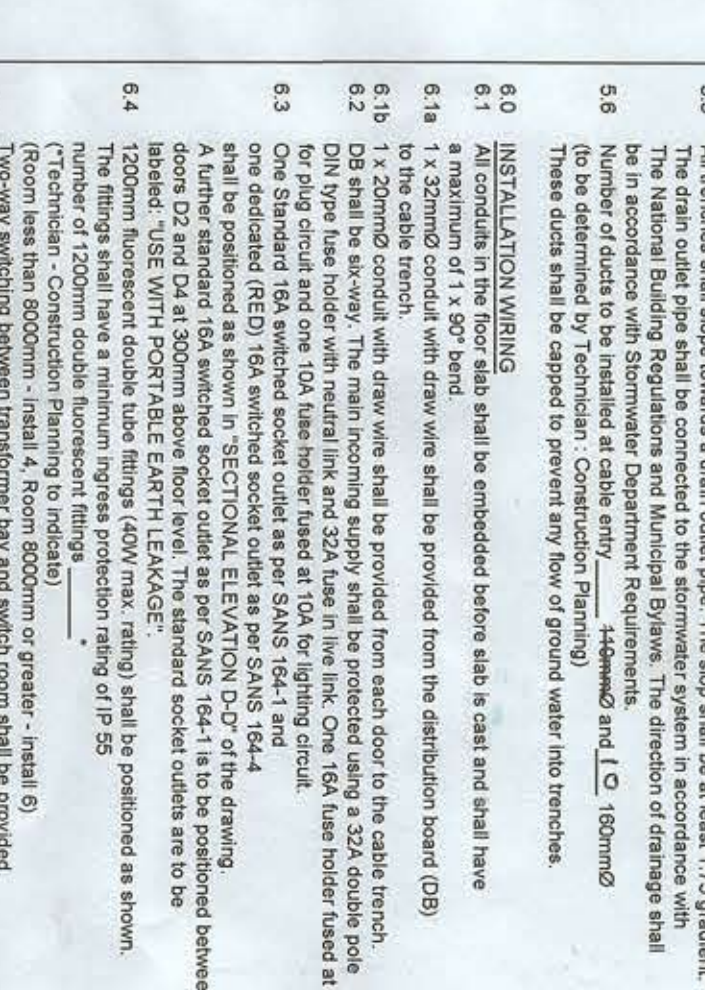
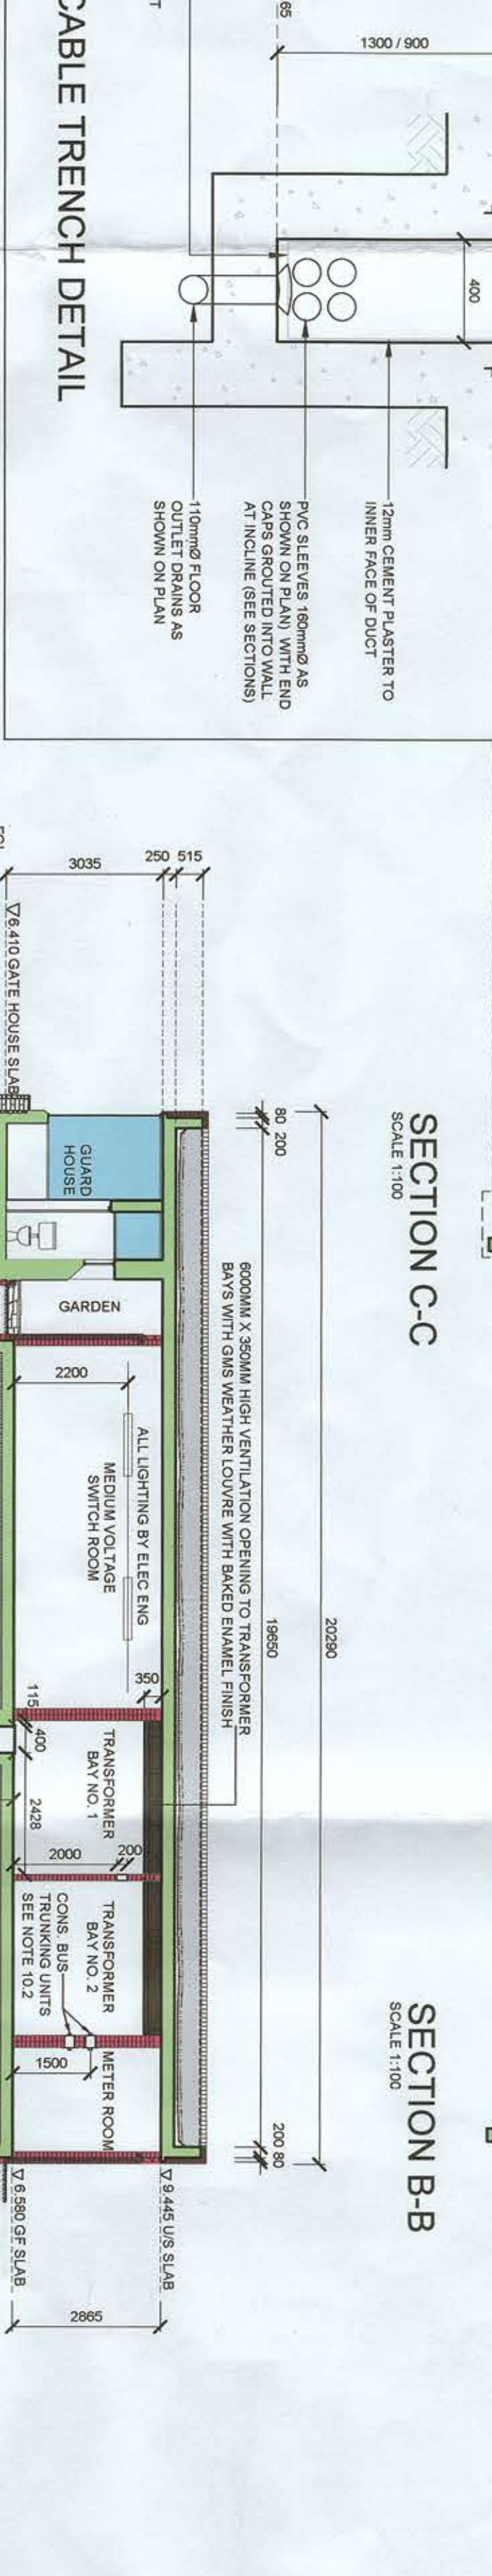
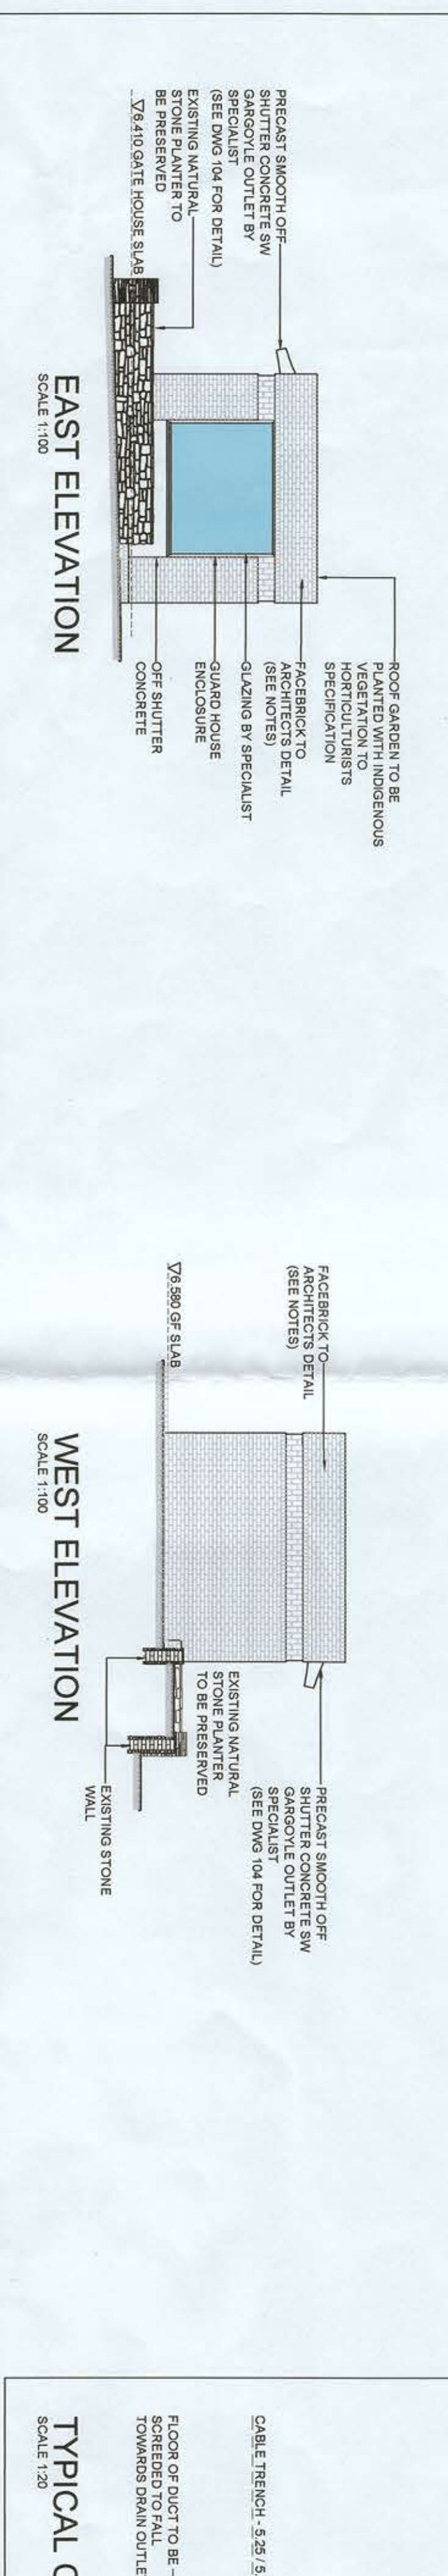
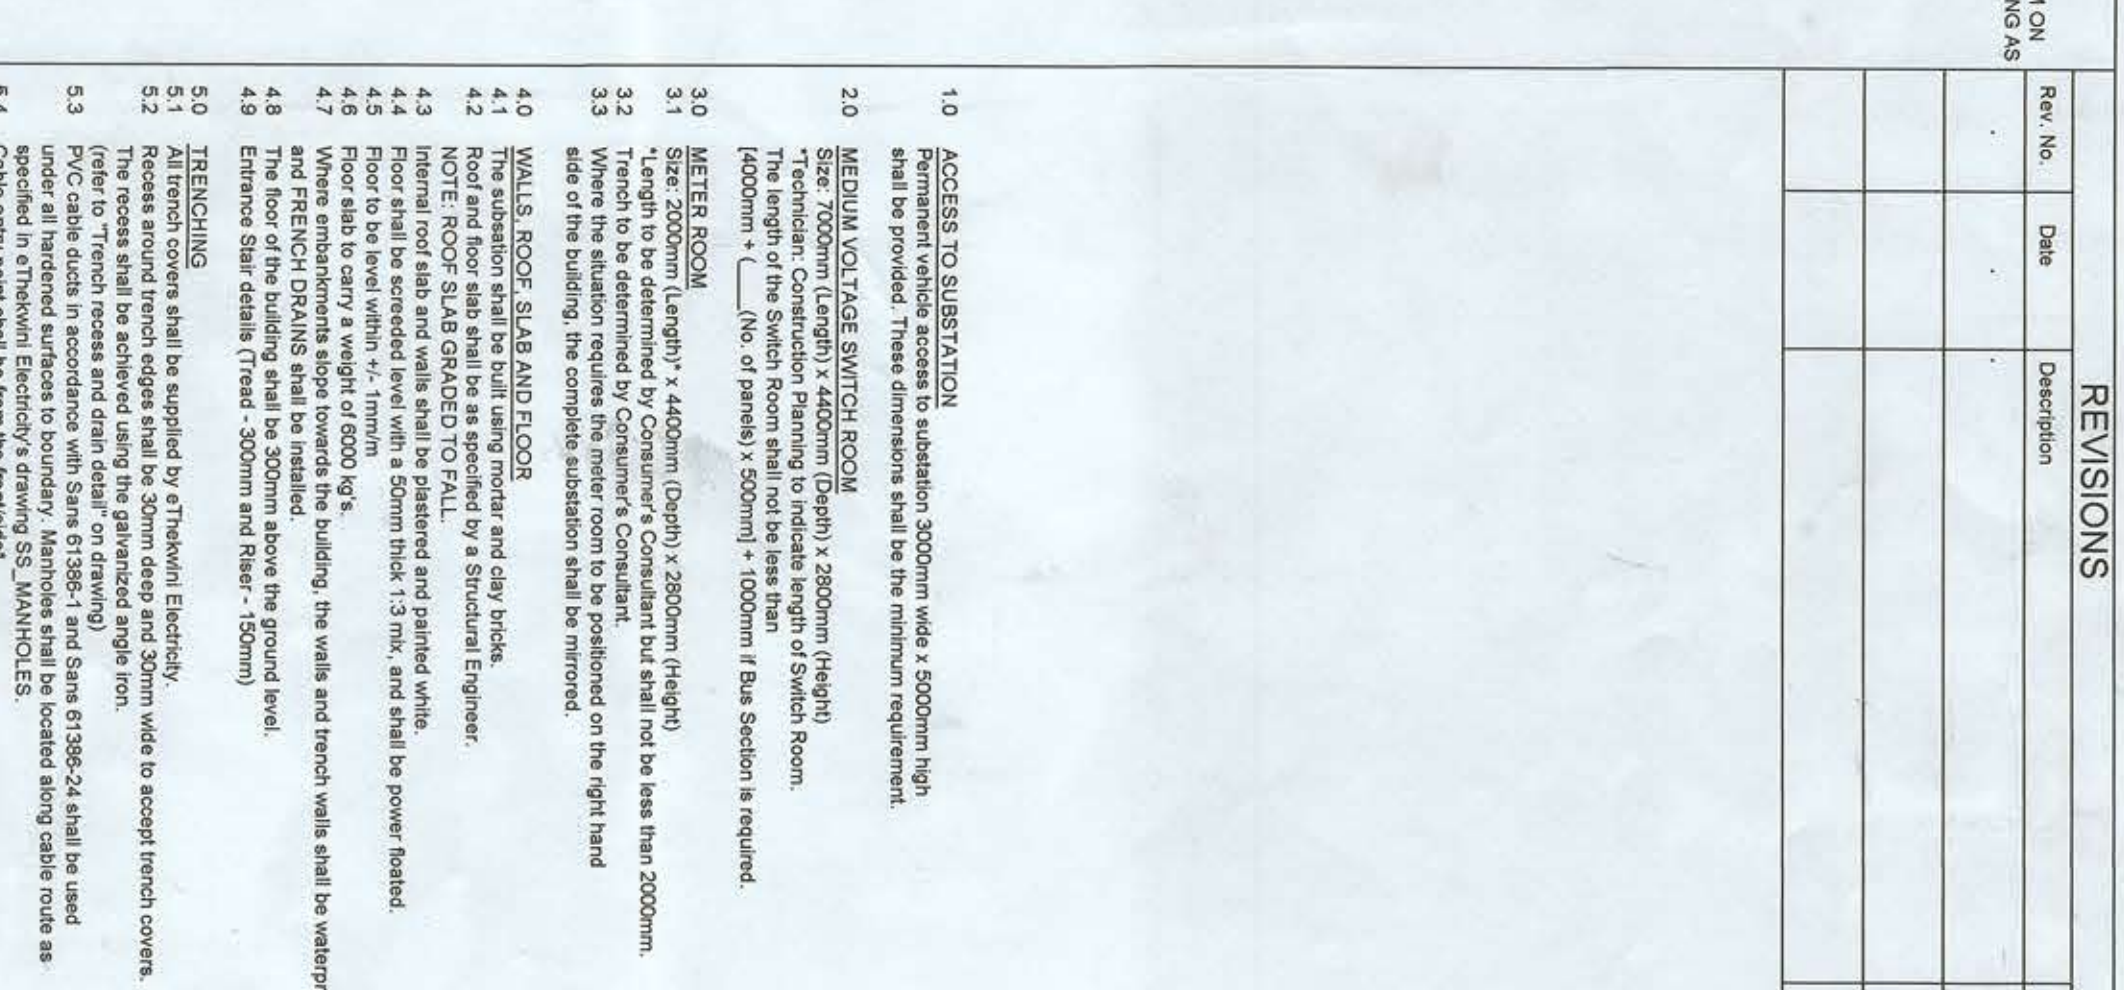
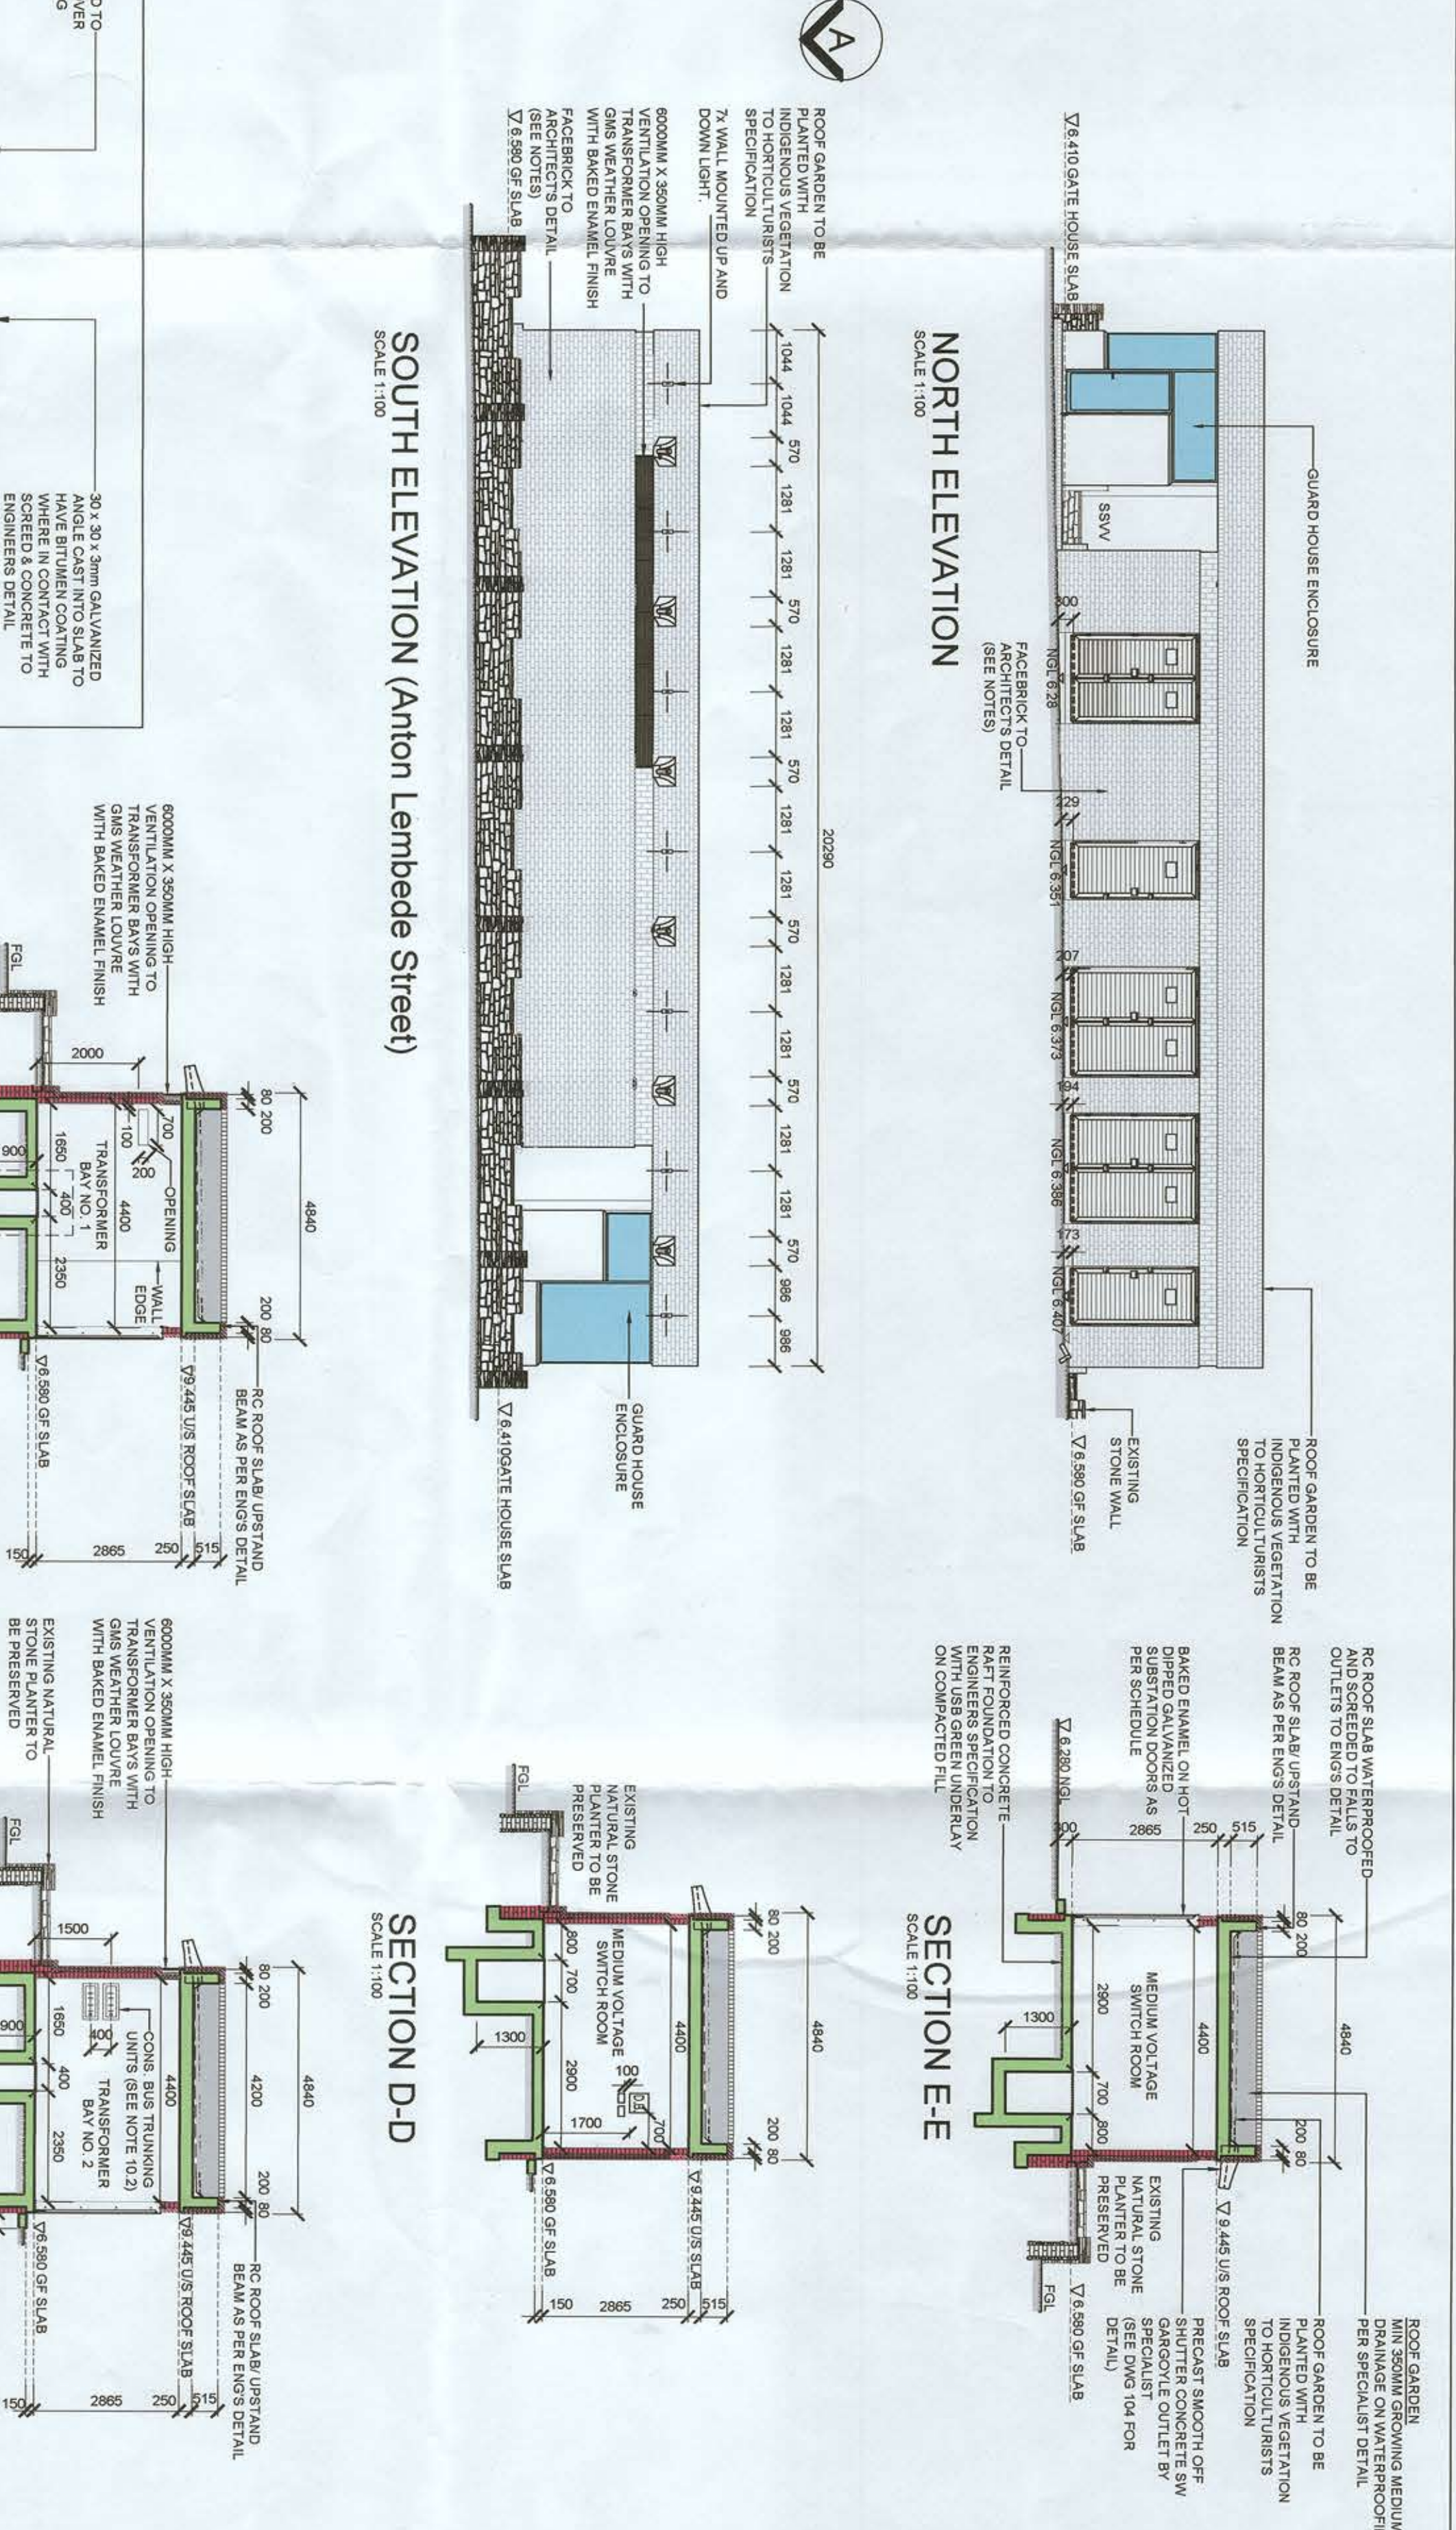


ANNEXURE J2

DEPARTMENT OF ELECTRICITY APPROVED PLAN

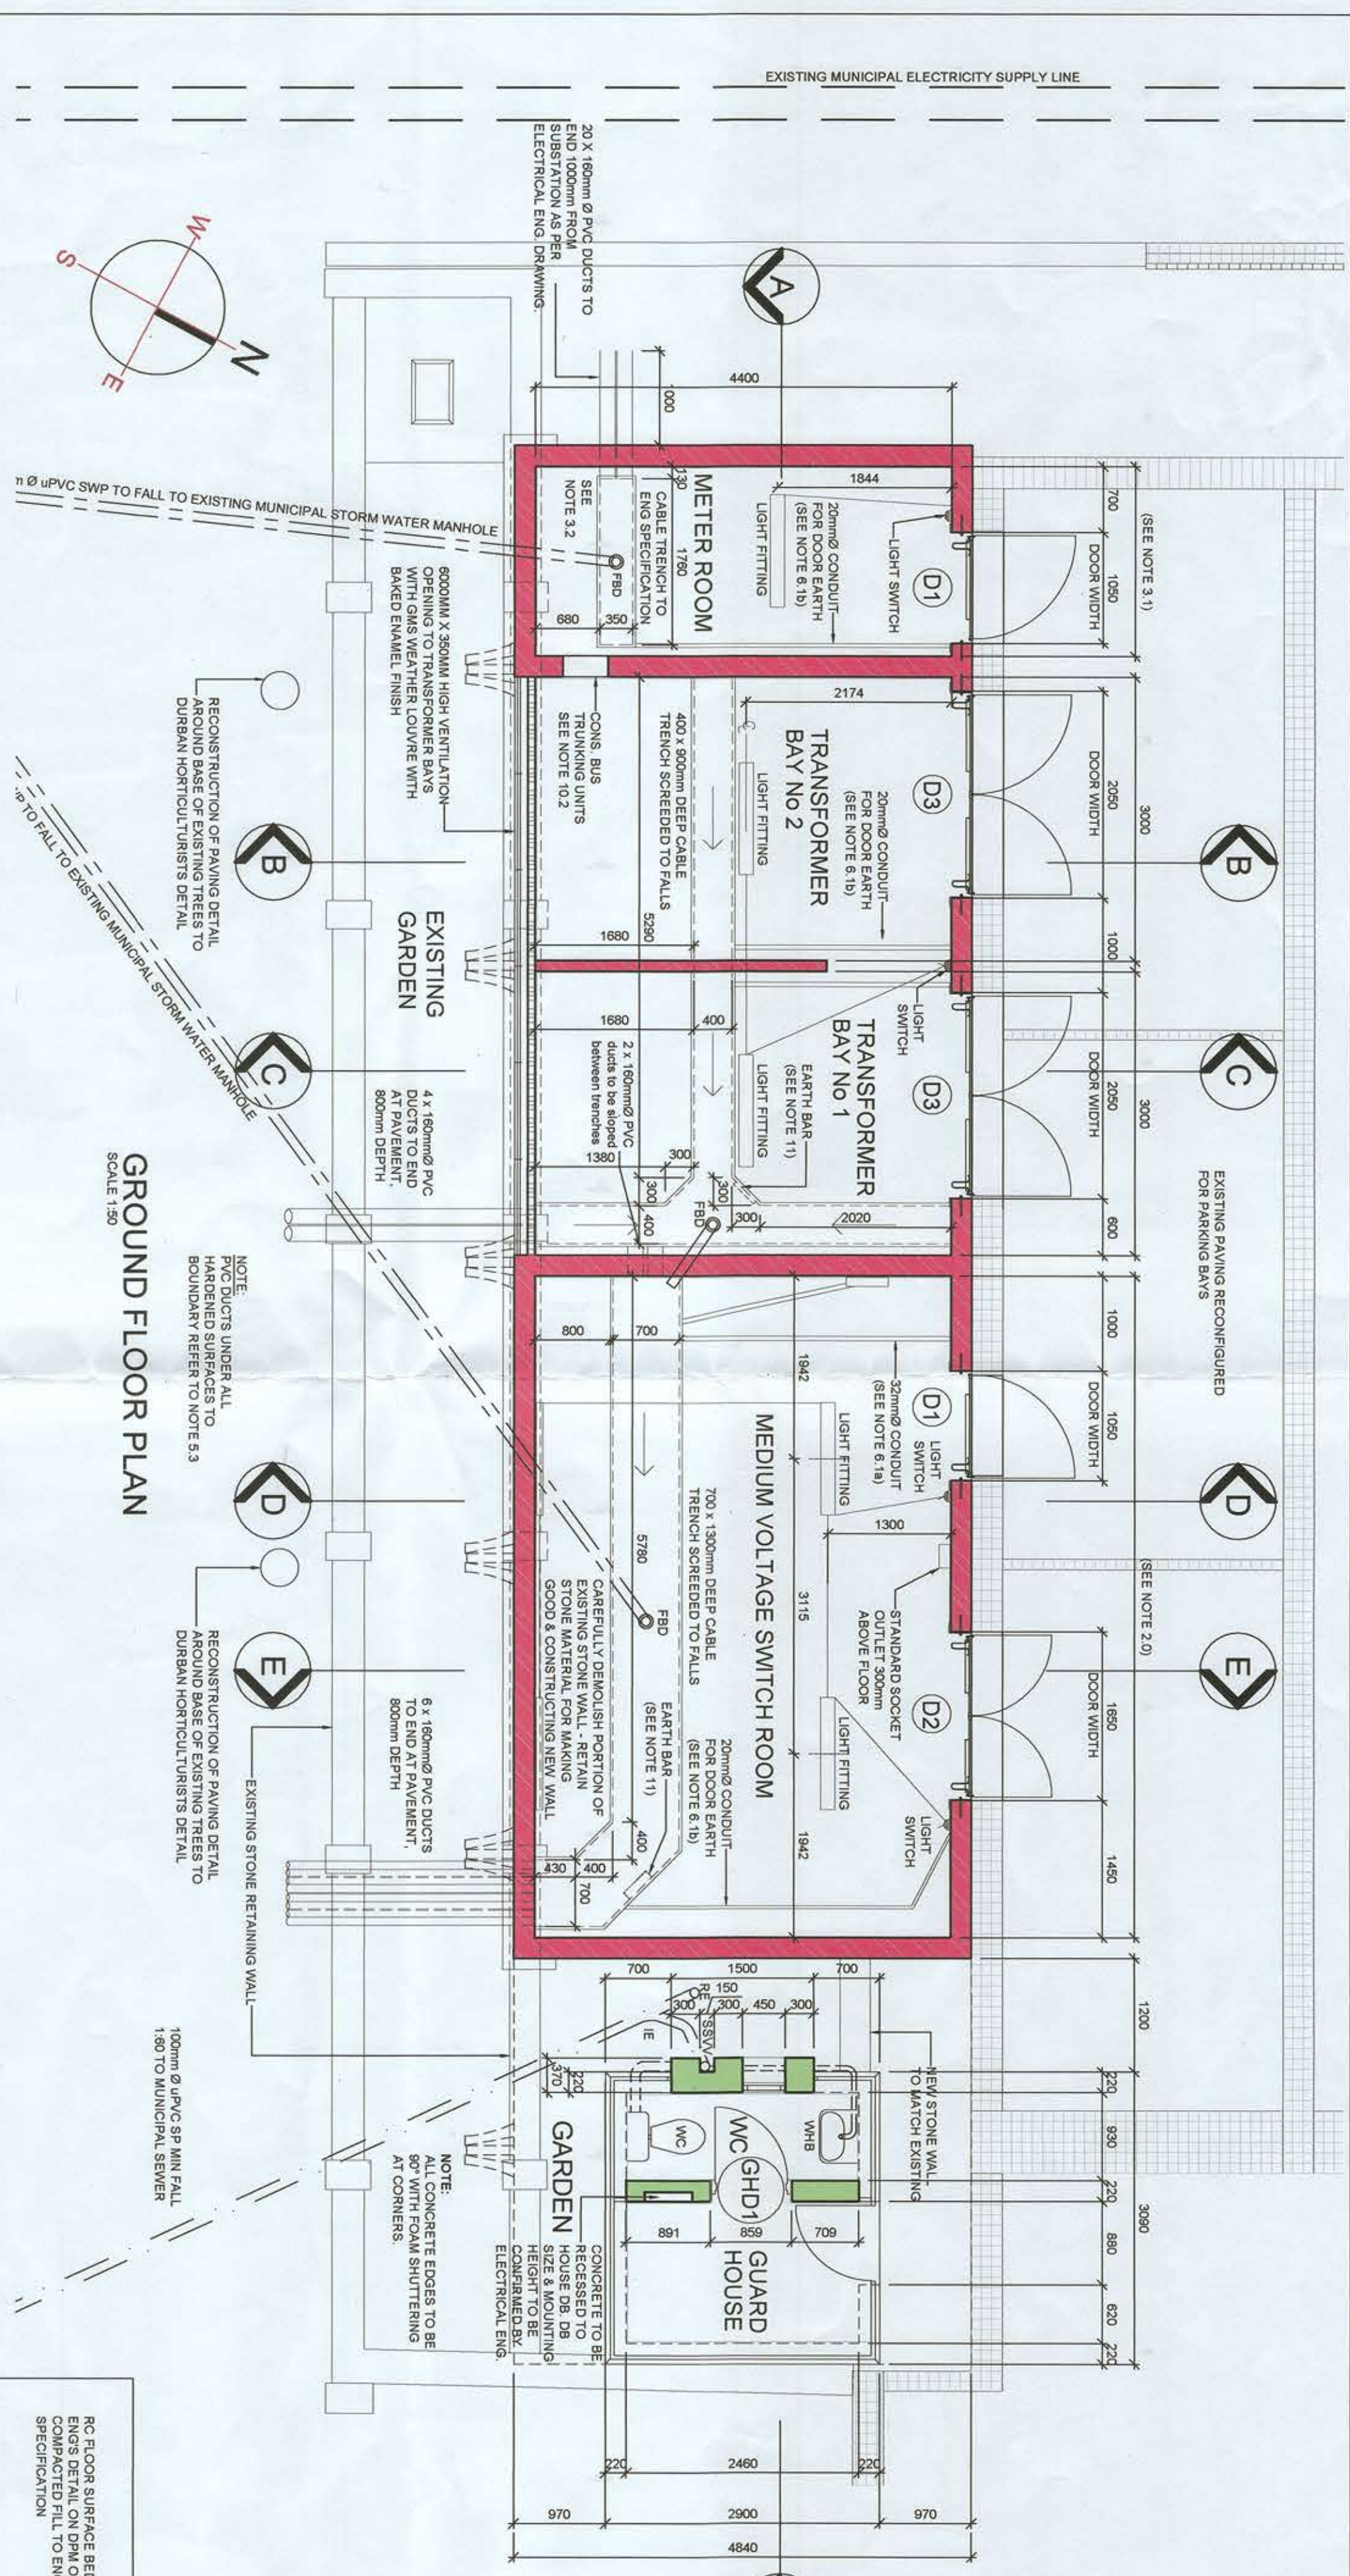

