

SKETSPLAN

Die plaas Southern Farms No. 410


Administratiewe Distrik Kenhardt
Provinsie Noord Kaap

SKAAL 1 / 25 000

Titel: SF8_SP_A3

Datum: November 2012

Opgestel deur: J L N van Zyl

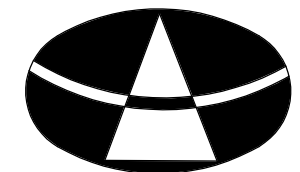


LUTZ & VAN ZYL

Prof. Landmeters / Land Surveyors

Posbus / P.O. Box 515 Upington 8800

Tel: 054-3324555 Fax: 054-3311156

E-Mail: pokl@vodamail.co.za

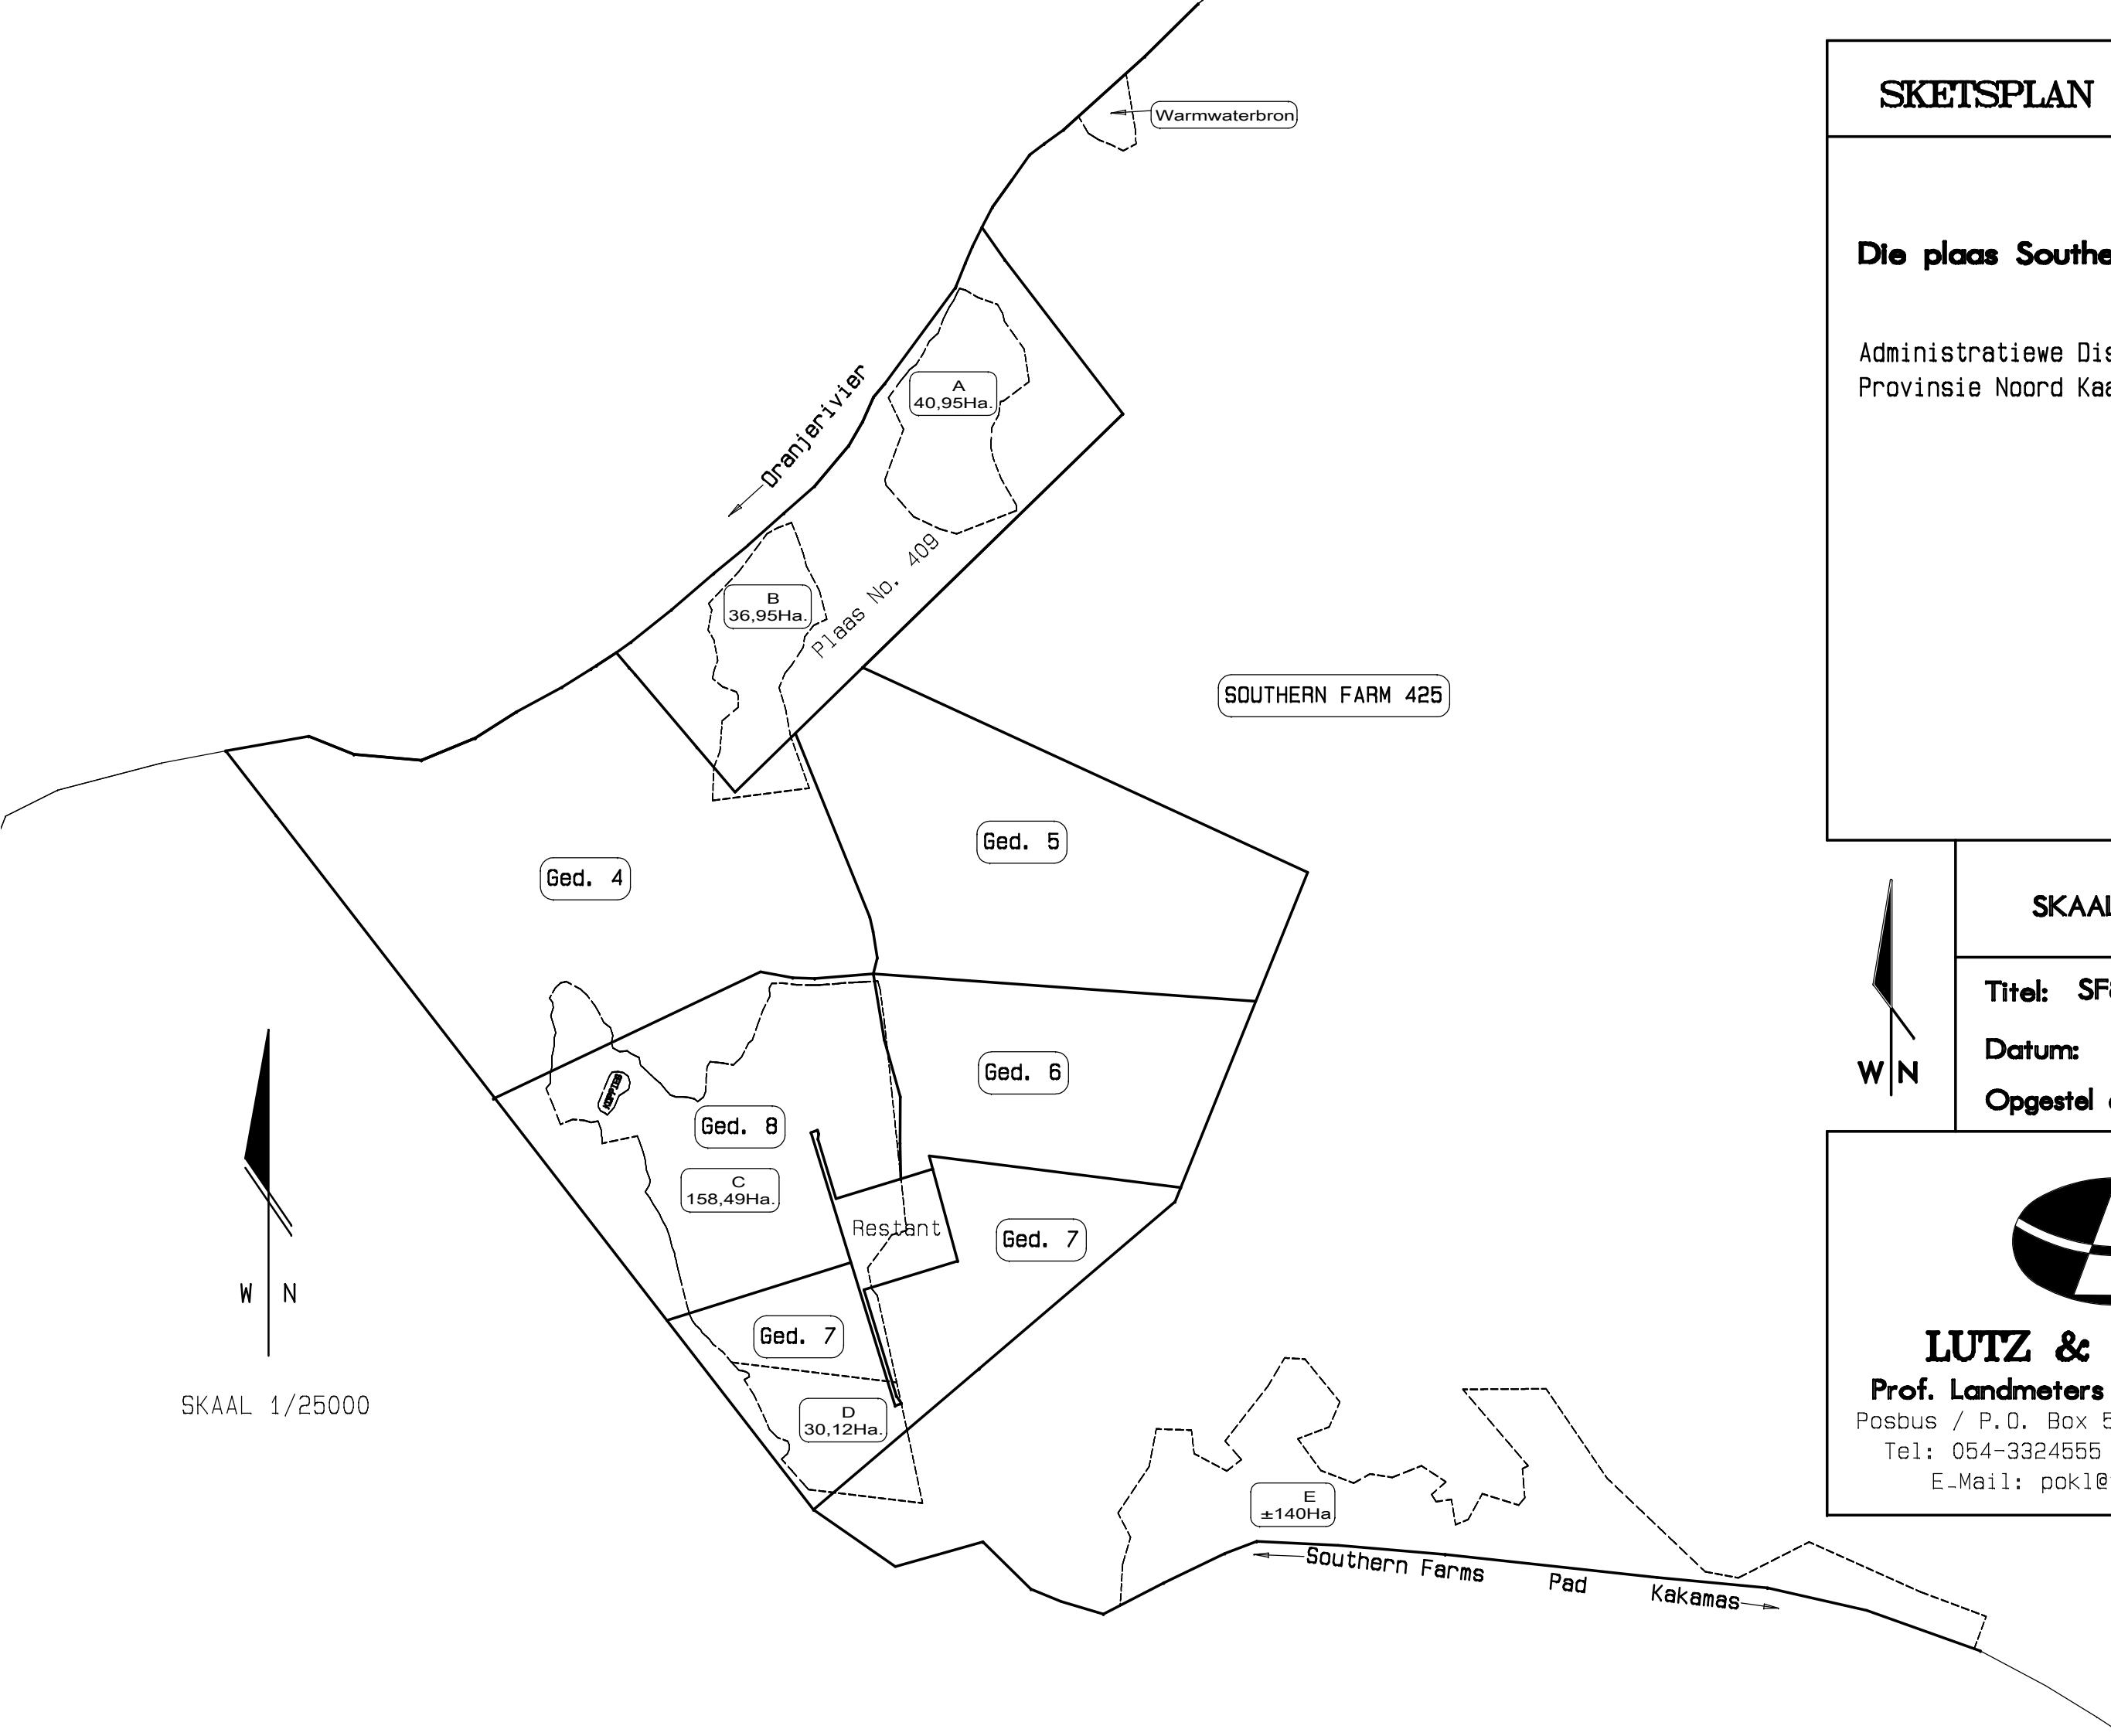

SOUTHERN FARM 425

Plaas No. 409

Warmwaterbron

Dranjerivier

A
40,95Ha.

B
36,95Ha.

Ged. 4

Ged. 5

Ged. 6

Ged. 8

C
158,49Ha.

Restant

Ged. 7

Ged. 7

D
30,12Ha.

E
±140Ha

Southern Farms Pad
Kakamas



SKAAL 1/25000